


First floor plan

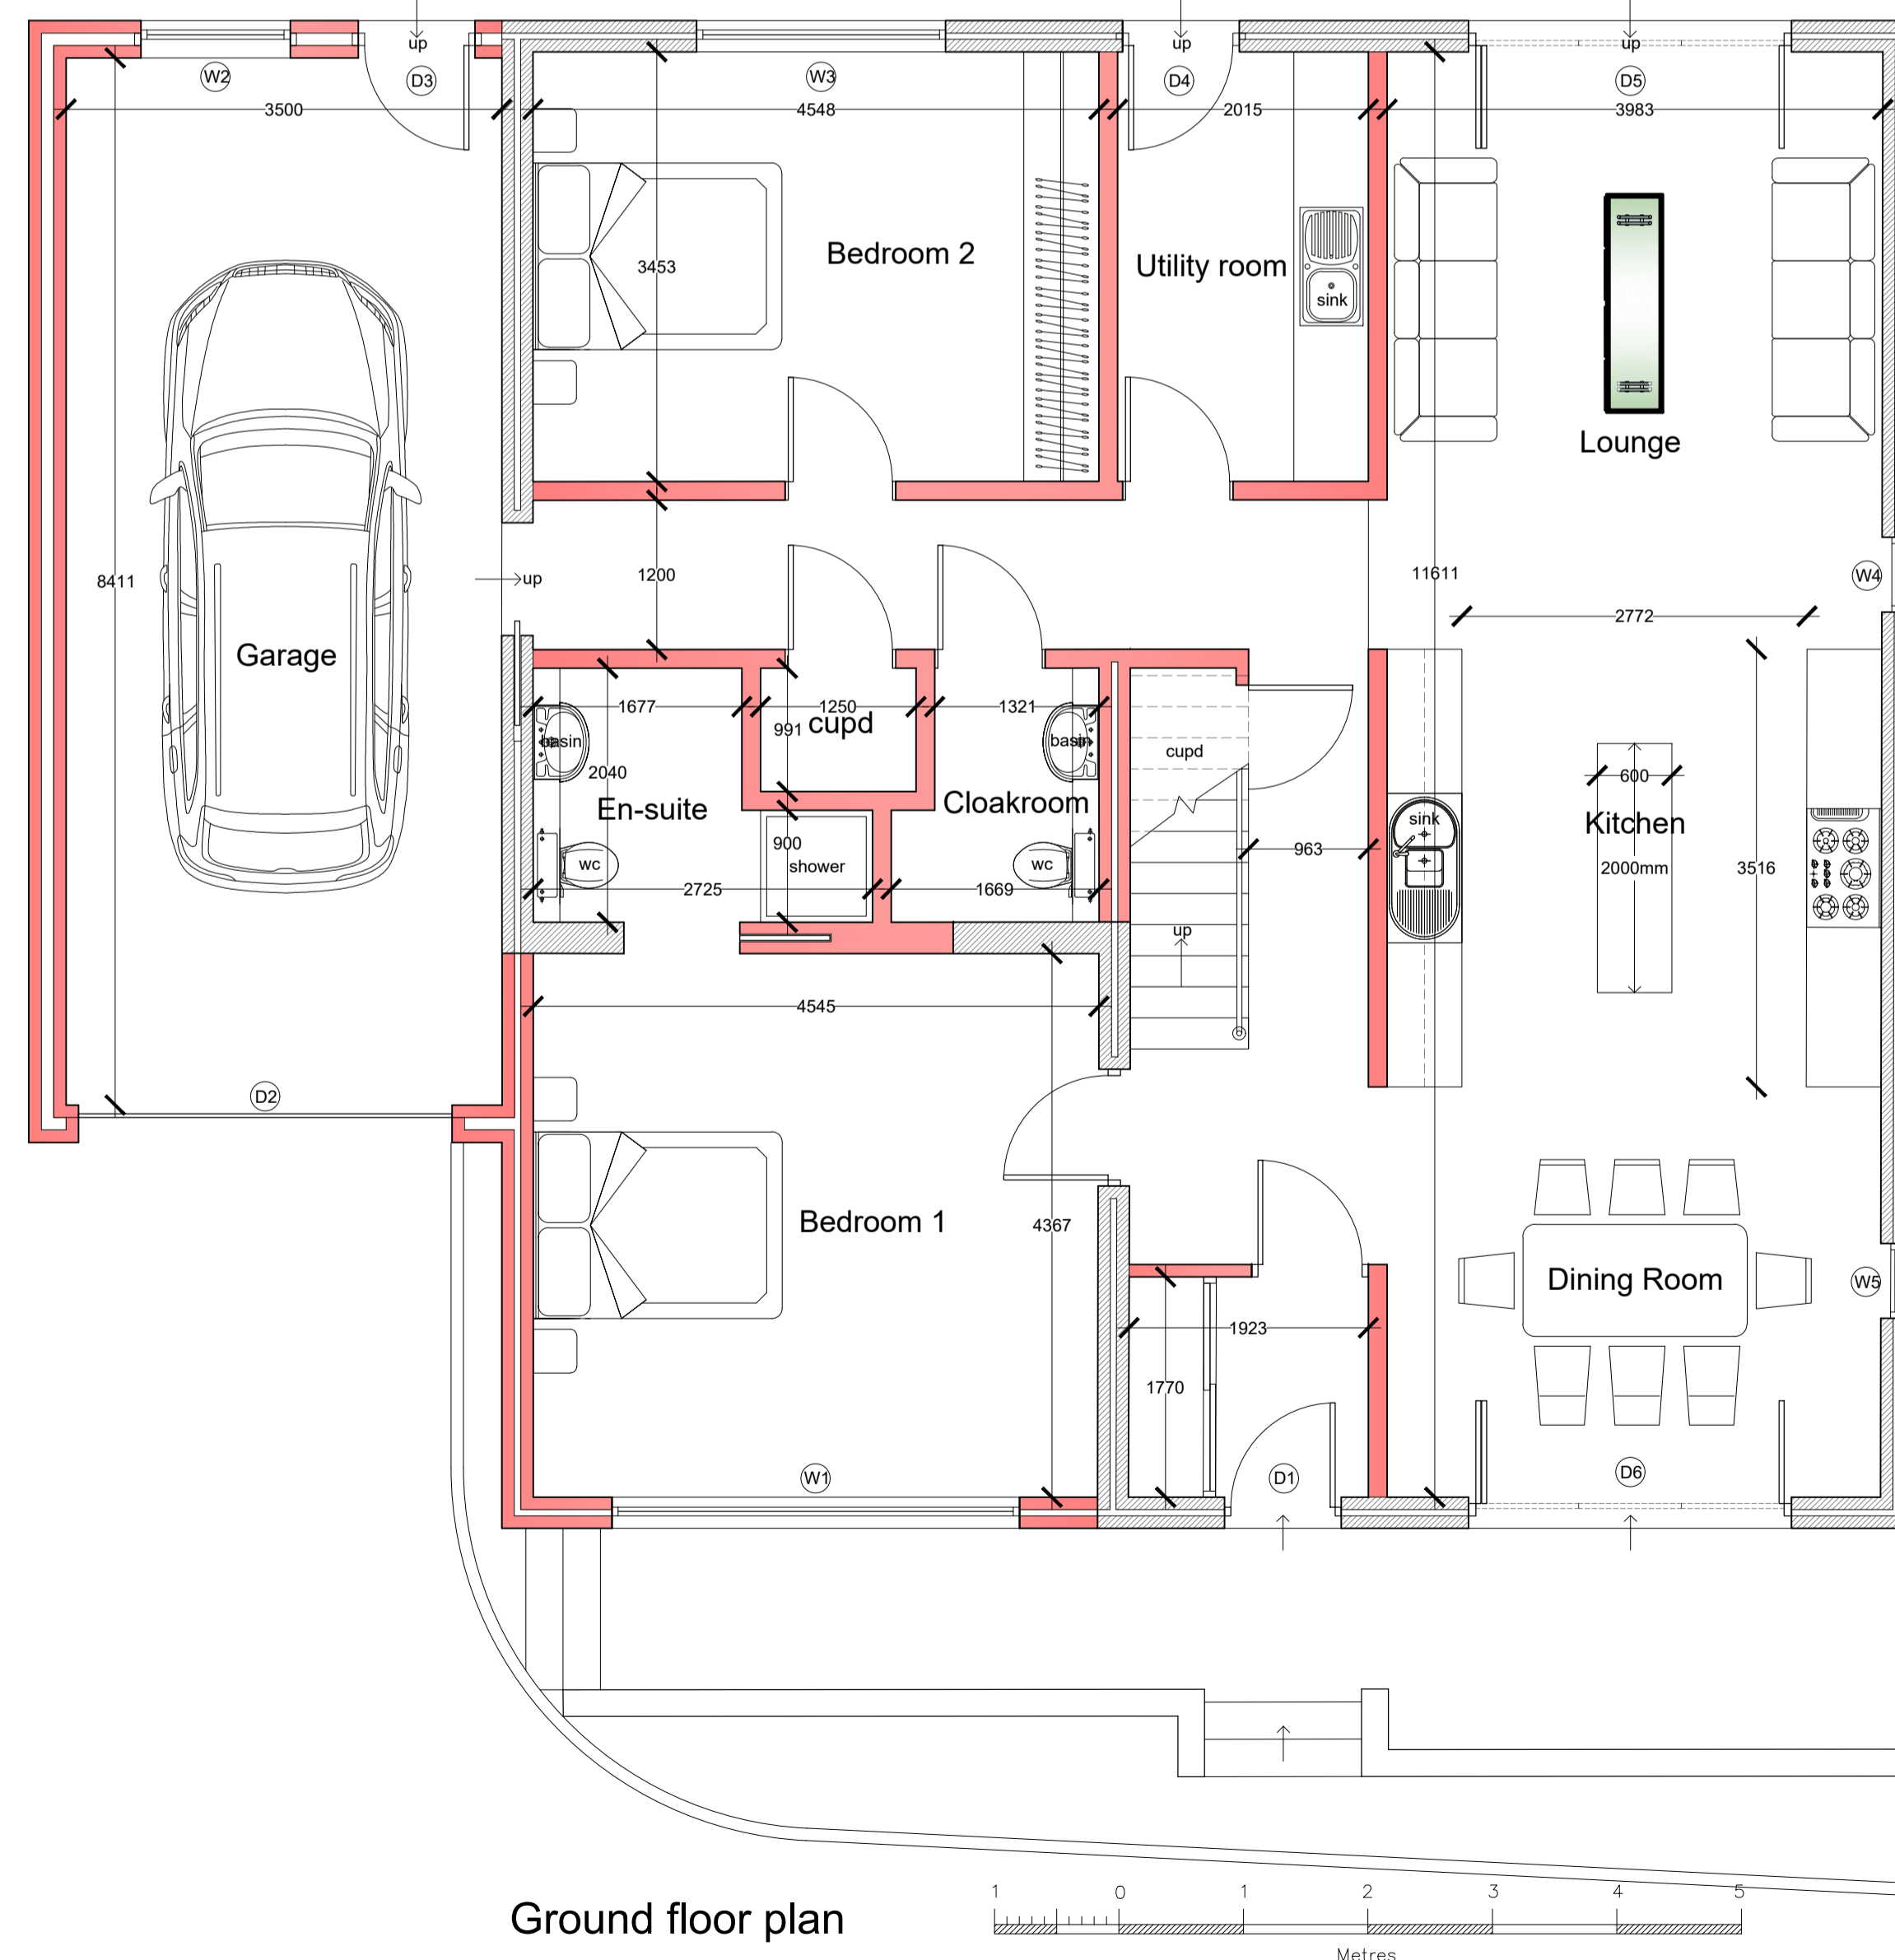

Ground floor plan

Window Schedule

O = Opening Light, F = Fixed Light

Code	Location	Size (appx)	Configuration
W1	Bed 1	3275mm x 1300mm	OF
W2	Garage	1200mm x 1200mm	OF
W3	Bed 2	2000mm x 1200mm	OF
W4	Lounge/Kitchen	600mm x 2100mm	F
W5	Dining Room	600mm x 2100mm	F
W6	Bed 3	3275mm x 1650mm	OF
W7	Dressing	600mm x 1200mm	O
W8	En Suite	600mm x 1200mm	O
W9	Bed 4	1800mm x 1200mm	OF
W10	Bathroom	1200mm x 1200mm	OF
W11	Bed 5	1800mm x 1200mm	OF
W12	F.F. Stairwell	600mm x 2050mm	F

2 No. roof lights - appx 2800mm x 1200mm

External Door Schedule

Code	Location	Size (appx)
D1	Entrance	838mm x 2100mm
D2	Garage (front)	3000mm x 2600mm
D3	Garage (rear)	838mm x 2100mm
D4	Utility Room	838mm x 2100mm
D5	Lounge	825mm x 2100mm - 3 Nr.
D6	Dining Room	825mm x 2100mm - 3 Nr.
D7	Living Room	825mm x 2100mm - 4 Nr.
D8	Bedroom 3	700mm x 2100mm - 2 Nr.

P J H Philip J Hinton MRICS
Chartered Building Surveyor

PHILIP J HINTON
EAST GLEN
ORCHARD HILL
BIDEFORD EX39 2RA
(01237) 479016
info@philipjhinton.com

No.	Description:	Date:
R1	Privacy screen to southern edge of balcony	15th Feb 20

PROPOSED PLANS AND ELEVS

THIS DRAWING IS COPYRIGHT OF PHILIP J HINTON

Alterations and Extension to:
Redstone
Highbury Hill
Northam
Bideford
Devon EX39 1NJ

Project: 52/20	03
Date: 23rd December 2020	
Client: Mr J Sandwell	
Scale: 1:50; 1:100	