

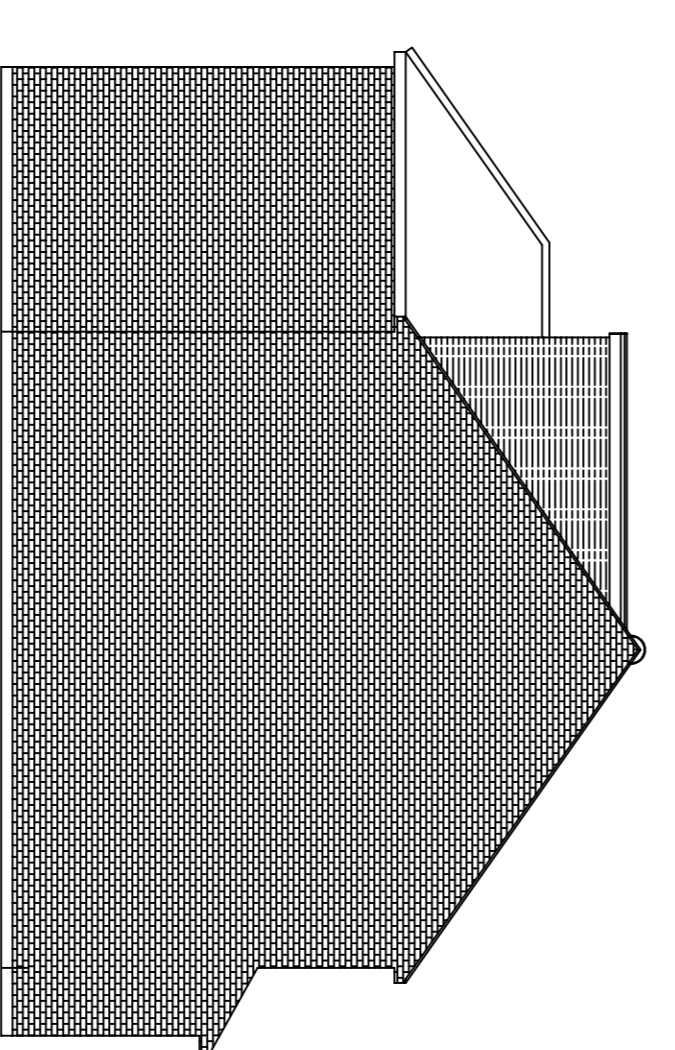


Proposed First Floor Plan
Scale 1:50

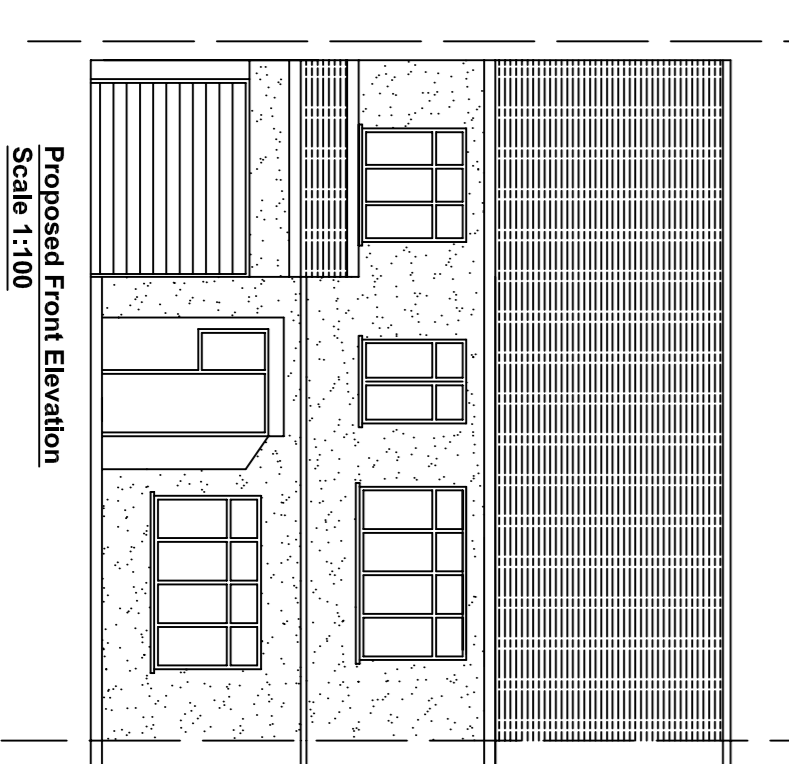

Proposed Side Elevation
(from 165 Park Crescent)
Scale 1:100

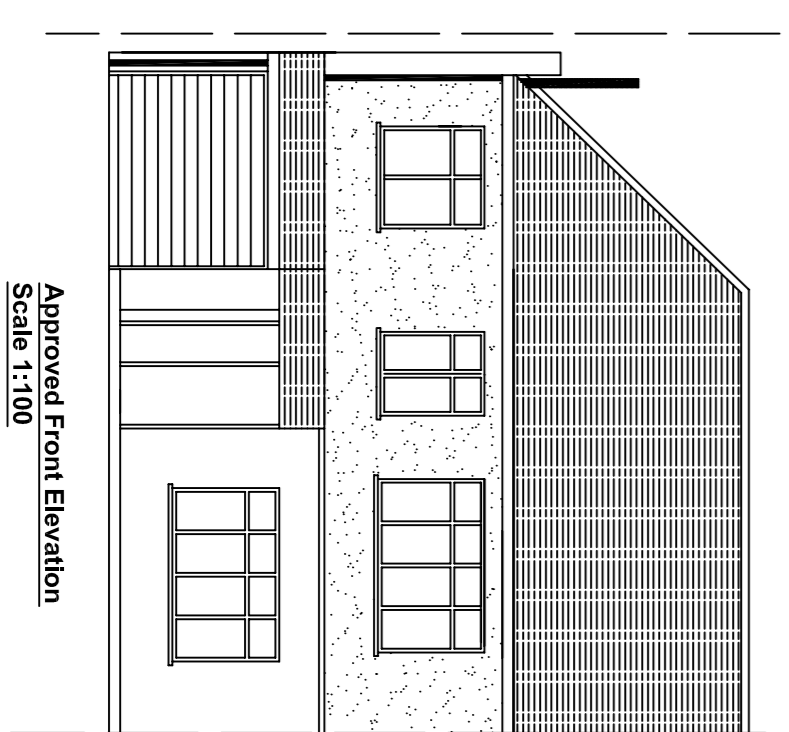

Do not scale from drawing all sizes to be checked on site with the existing structure. All structural elements subject to increase load to be exposed and examined for adequacy.
All works are subject to Party Wall Act 1996

The Design and Management Regulations 2015 (Health & Safety Regulations) come into force in 2015 covering all domestic contractors employing more than one contractor (including sub-contractors). It is now the responsibility of the principle designer to ensure the client or principle contractor has appointed a design coordinator to provide a plan. No works should commence until this plan is implemented.

Client: Mr & Mrs Munday
168 Park Crescent
Kent
DA8 3DY

TITLE:
PROPOSED Hip to Gable Roof and Extended Gable Front Approved Planning

AT:
168 Park Crescent
Kent
DA8 3DY

DRAWN BY:
MR JAMES ELLIS
SCOTT HILLIETT
DA13 9QE

Ref No: JE/20-06-2021/BE/PLAN
Scale 1:20/1:50 / 1:100
Date: 20th June 2021

LABC Partner