




PROPOSED REAR ELEVATION
Scale 1:100

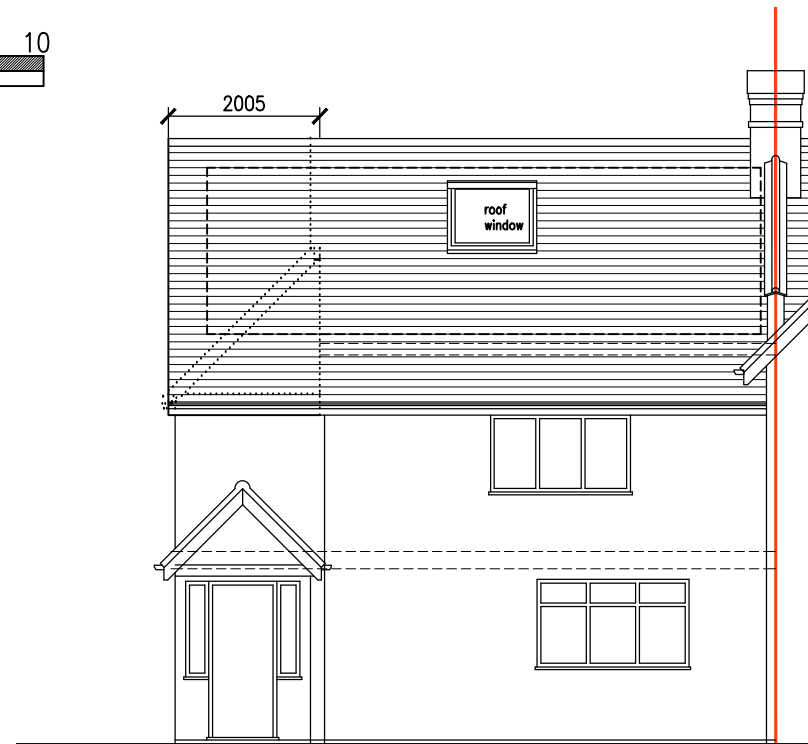

PROPOSED FRONT ELEVATION
Scale 1:100

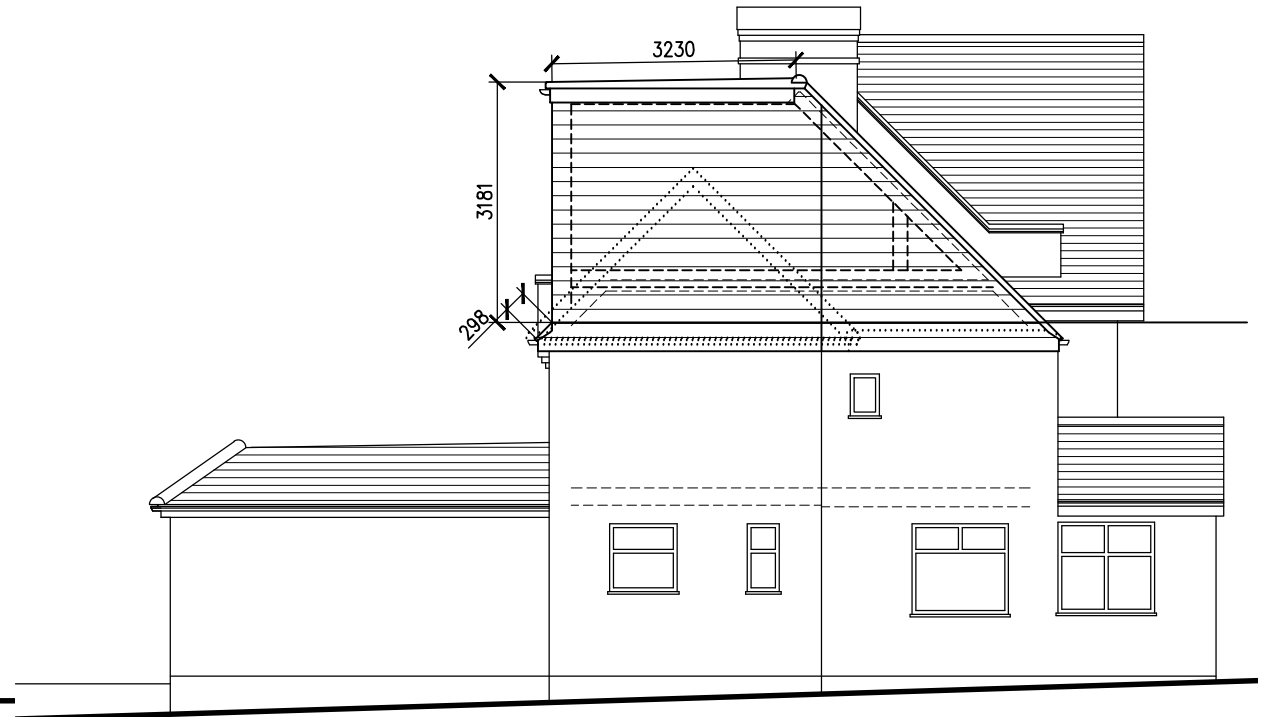

PROPOSED SIDE ELEVATION
Scale 1:100

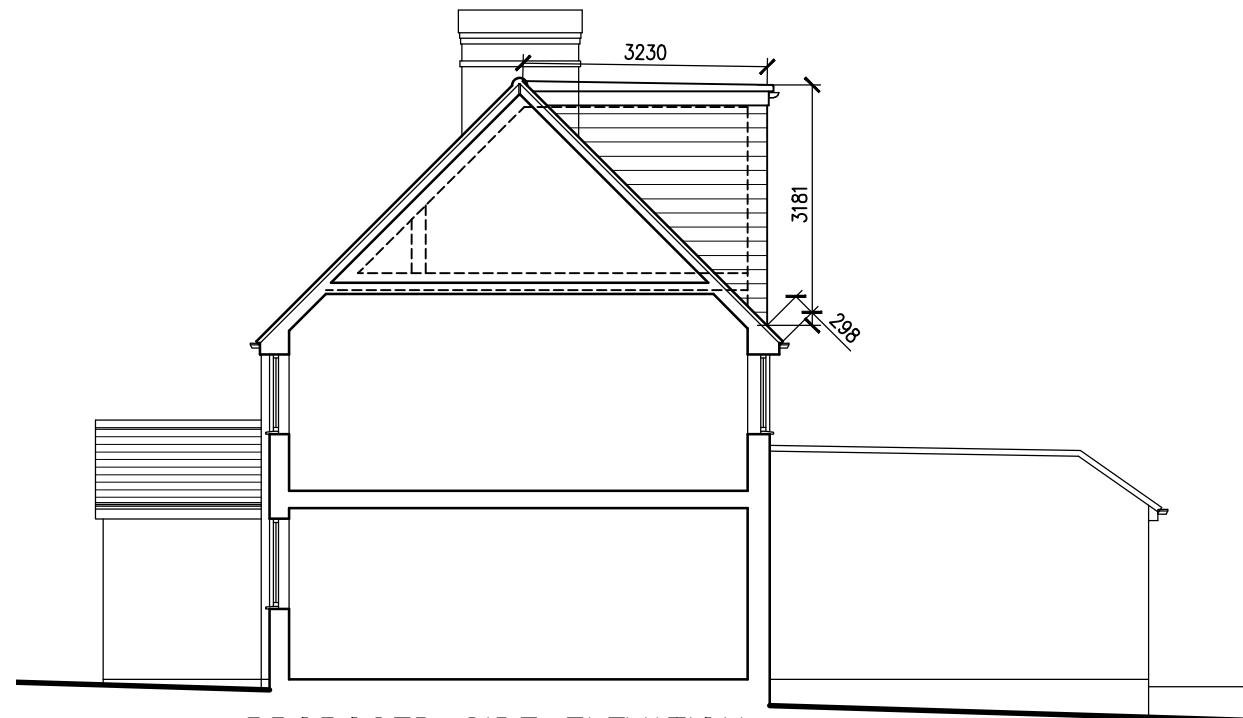

PROPOSED SIDE ELEVATION
Scale 1:100

- NOTE
- Materials of proposed external finishes to be of similar appearance to existing finishes
 - The protrusion of the roof window on the front elevation is to be no more than 150mm from the plane of the existing roof

Revisions

T Joseph Associates Limited

Chartered Architect

13 Penshurst Green Bromley Kent BR2 9DG
T 020 8460 1036 E info@tjosephassociates.co.uk W www.tjosephassociates.co.uk

Client:
MR AND MRS CAFER

Project:
**12 SYDNEY ROAD SIDCUP DA14 6RB
ROOF EXTENSION WITH REAR DORMER**

Title:
PROPOSED ELEVATIONS

Project Ref. 2022	Drawing no: 04	Revision:	Date: MAY 2020
			Scale: 1:100@A3

PLANNING ISSUE