


1 00 Proposed Ground Floor
1 : 50

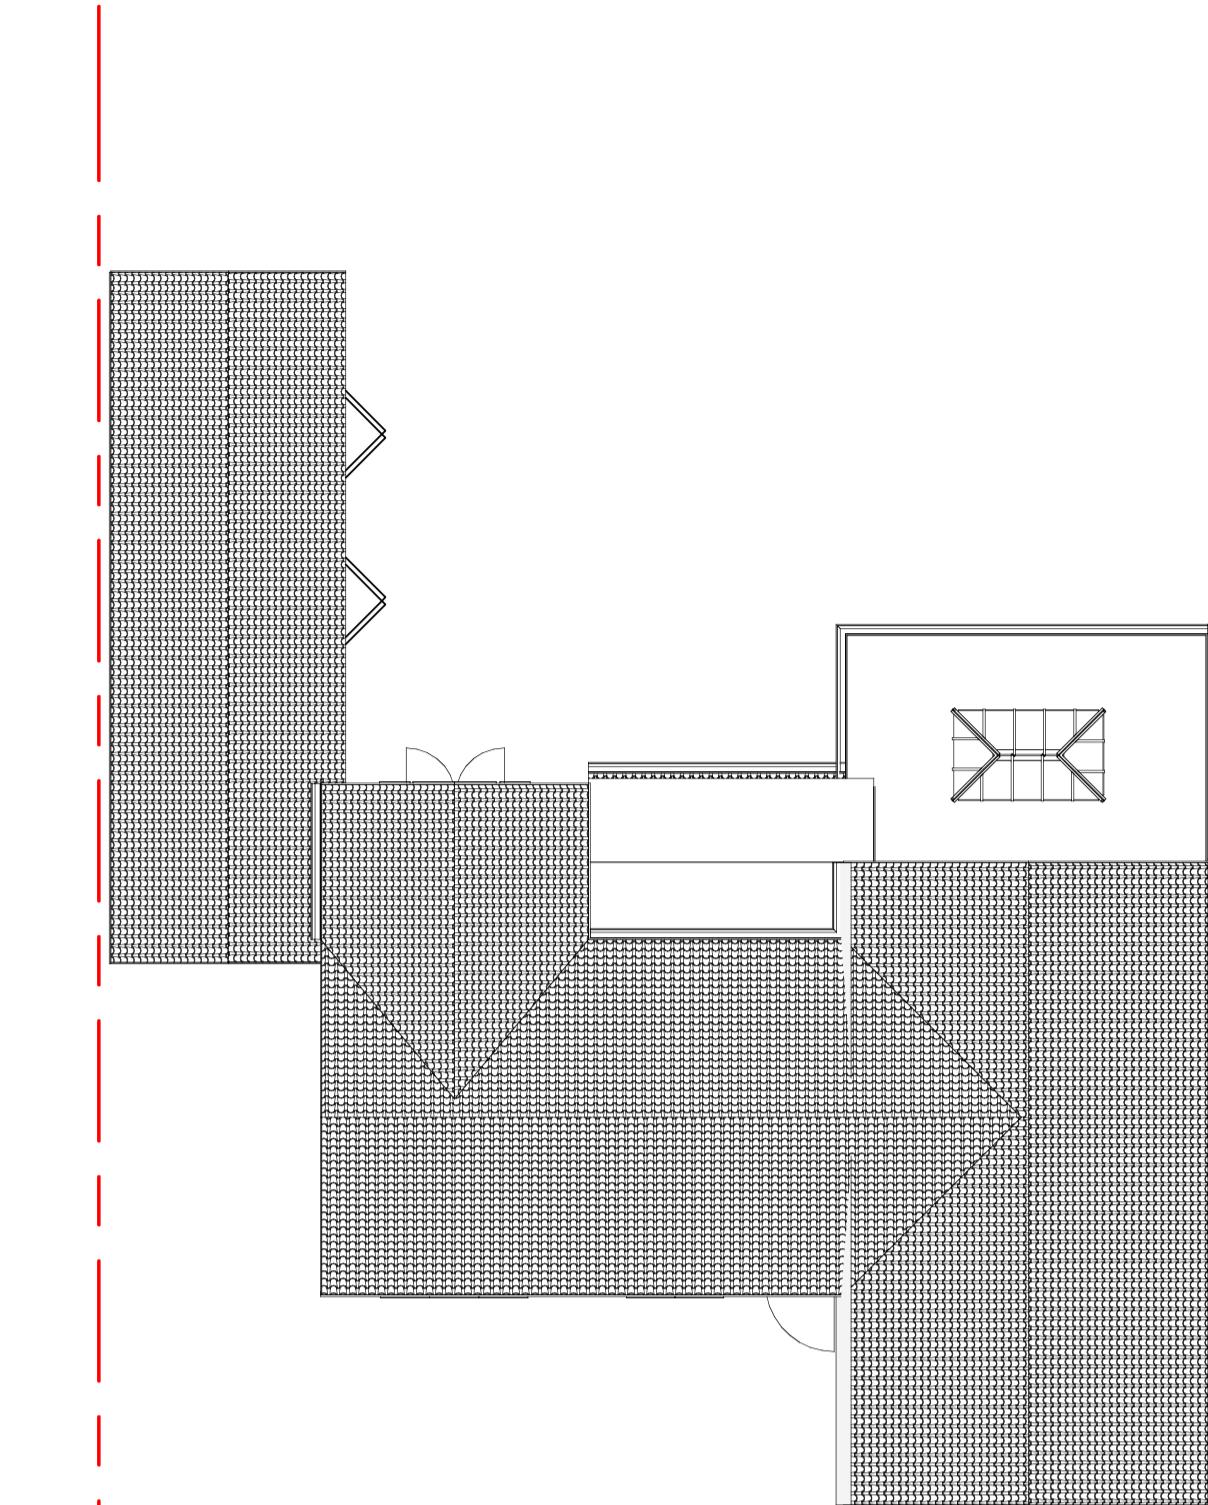

5 Roof Plan
1 : 100

0m 1m 2m 3m 4m 5m

VISUAL SCALE 1:50 @ A1


0m 2m 4m 6m 8m 10m

VISUAL SCALE 1:100 @ A1


42 Prince John Road
Eltham London UK
SE9 6QA
tel 0208 859 2299
mob 0788 145 2203
email :iselter@yahoo.com

PROJECT

Conversion of existing detached garage into habitable room and connection to existing building forming dining room at 45 Queenswood Road Blackfen DA15 8QP

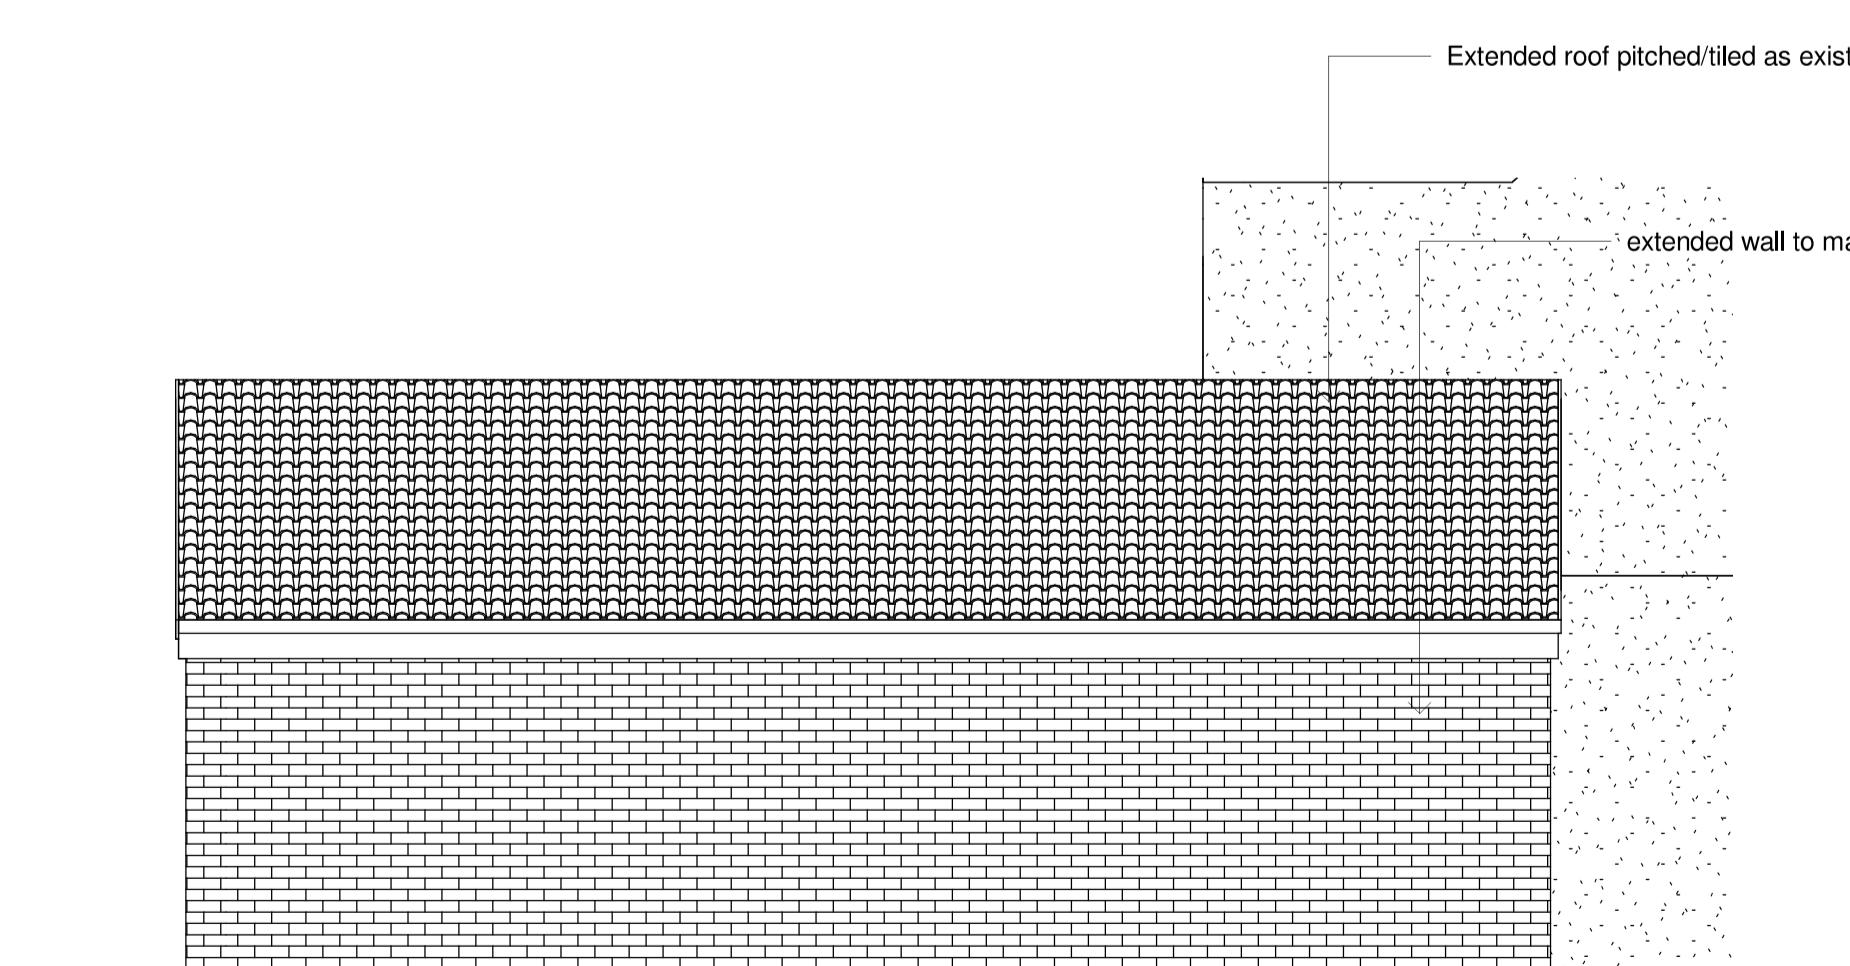

4 Proposed Flank Elevation
1 : 50

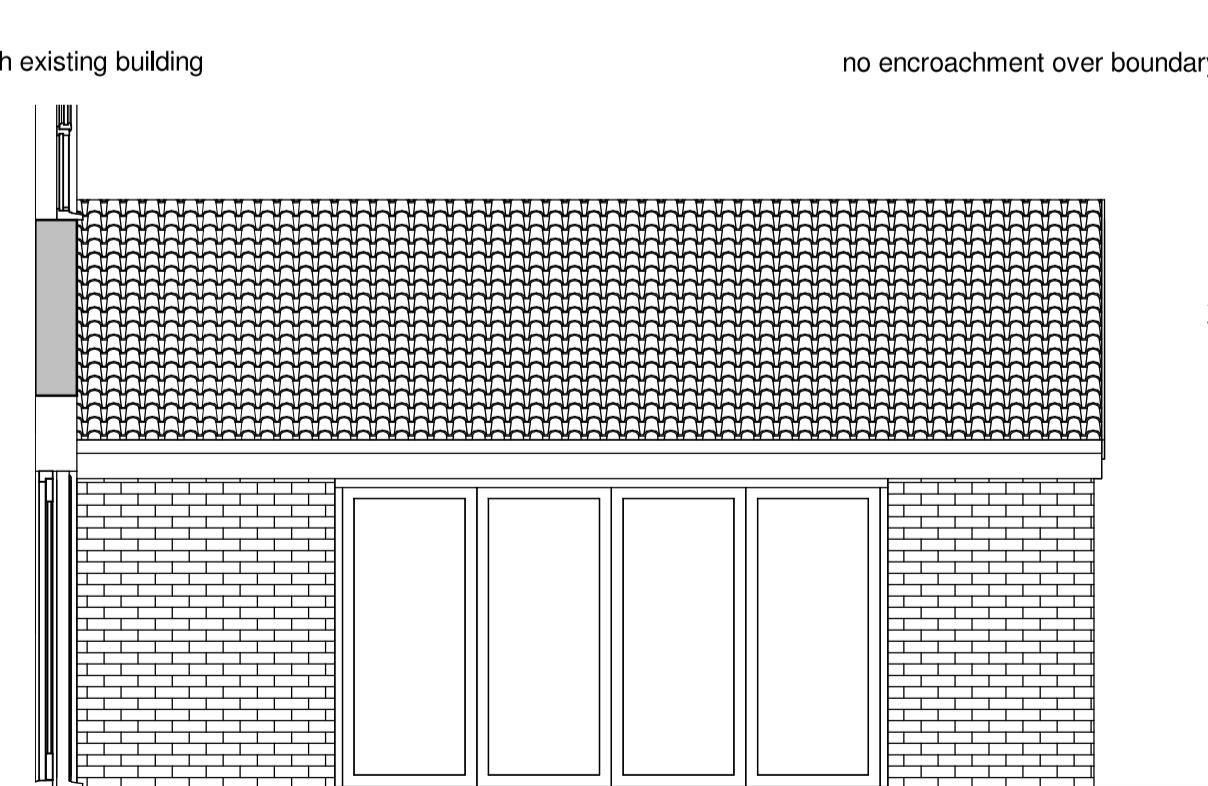

3 Proposed Road Elevation
1 : 50



6 Proposed Front Elevation
1 : 50

2 Proposed Rear Elevation
1 : 50

TITLE
Proposed Plans and Elevations

CLIENT [REDACTED]

DRAWN BY IvarSelter CHECKED BY Ivar Selter DATE 10/05/2021

SCALE (@ A1) As indicated PROJECT NUMBER 45QUEEN/21

DRAWING NUMBER 301 REV