


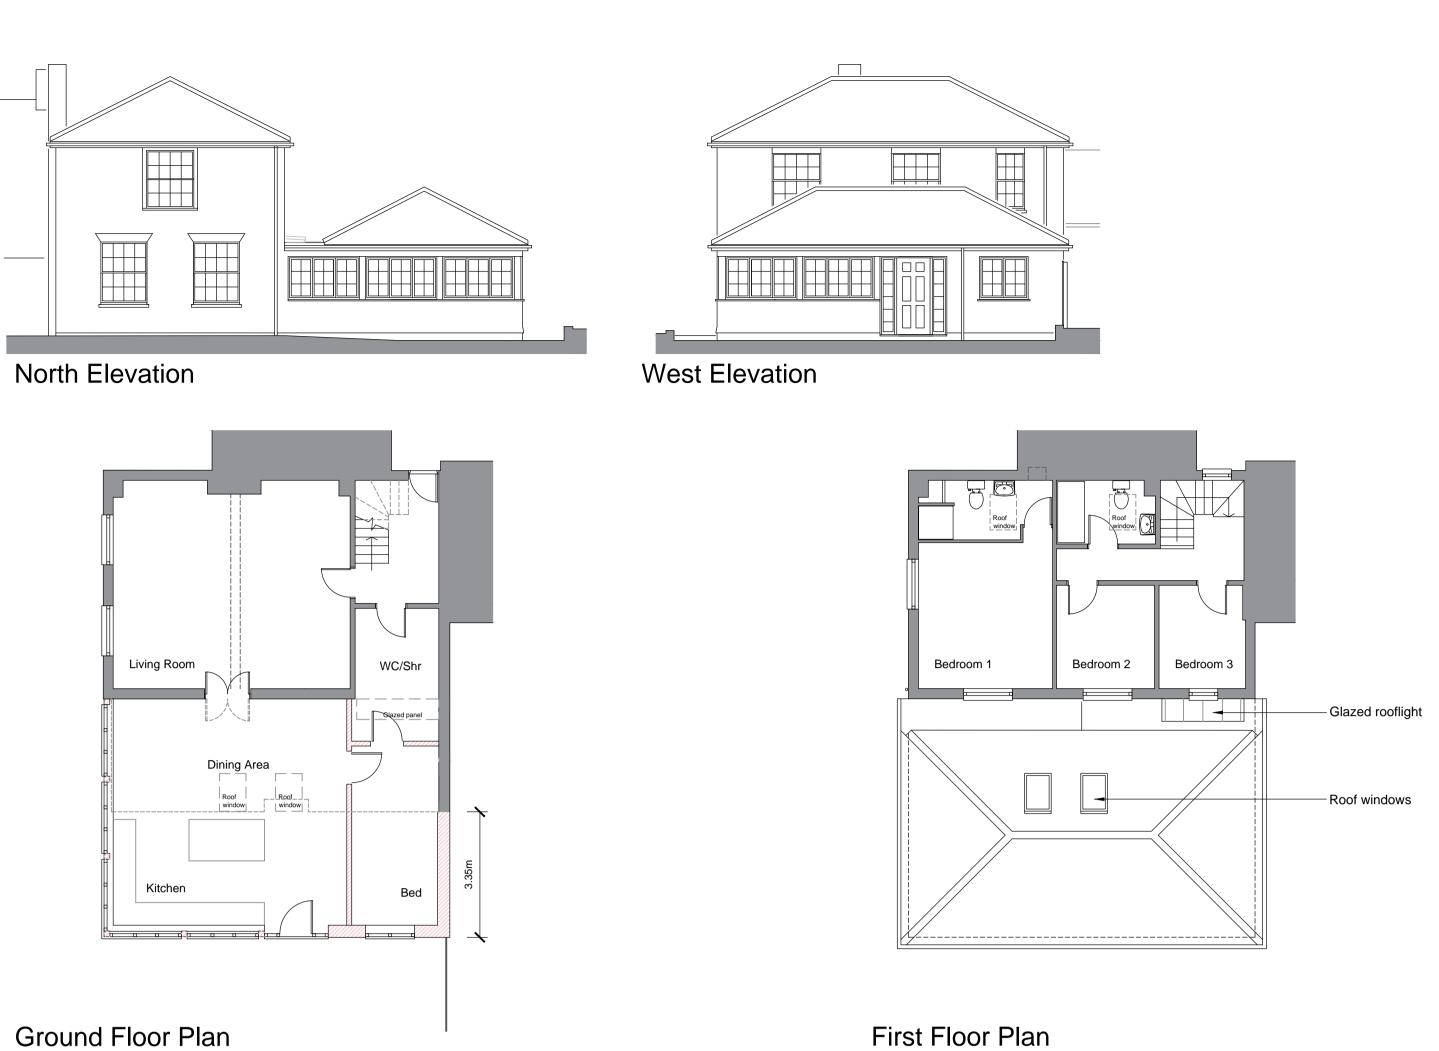



Living Room

Dining Room

Ground Floor Plan



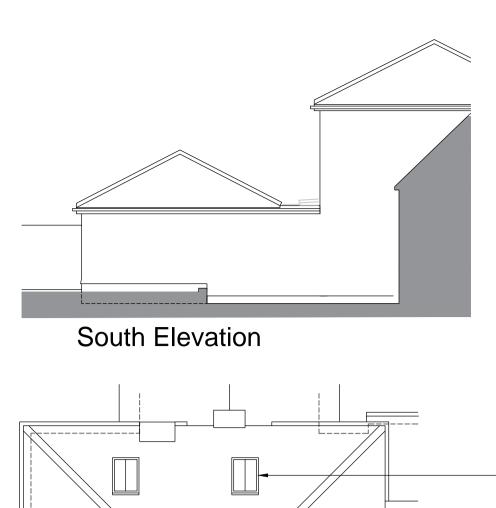

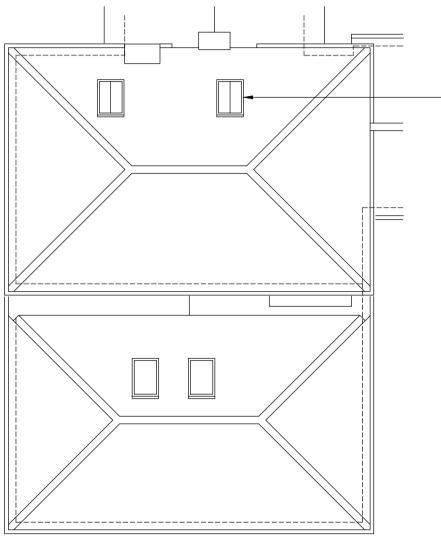

Roof Plan

Roof Plan

Opening size in roof increased and new roof windows installed

- 2No roof windows to be removed.

DO NOT SCALE DRAWING WORK TO FIGURED DIMENSIONS

All information on this drawing must be verified on site. Any discrepancies must be reported to this office and resolved before the commencement of any work.

This drawing is copyright of **Tricker Blackie Associates**

Rev	Date	Description	Drawn
-	-	-	-

- Roof- Natural slates to match existing with red clad half round hips and ridge tiles. Zinc standing seam roof flat roof.
- Walls- Render painted to match existing. Colour: White
- Windows- Painted timber frames. Colour: White
- External Door- Composite door. Colour: White
- Fascias and soffits- Painted timber. Colour: White
- Rainwater goods- Plastic roundline. Colour: Black



Tricker Blackie Associates

Chartered Architects Project Management
Planning Consultants

51 Station Road. Sudbury. Suffolk CO10 2SP Tel: 01787 375732 E: info@trickerblackie.co.uk

Mr & Mrs M Gooderham

Proposed Extension

Hillcrest

Cross Green, Hitcham

Existing & Proposed Plans and Elevations

	ref	drawing no.	rev		
	2221	PA03			
10m	date	scale	drawn by		
	Sept 21	1:100 @A1			



