




NOTES
 1. THESE DRAWINGS ARE FOR PLANNING PURPOSES ONLY
 2. ALL DRAWINGS SHOULD BE CHECKED BY A CONTRACTOR OR A QUALIFIED ARCHITECT BEFORE CONSTRUCTION BEGINS

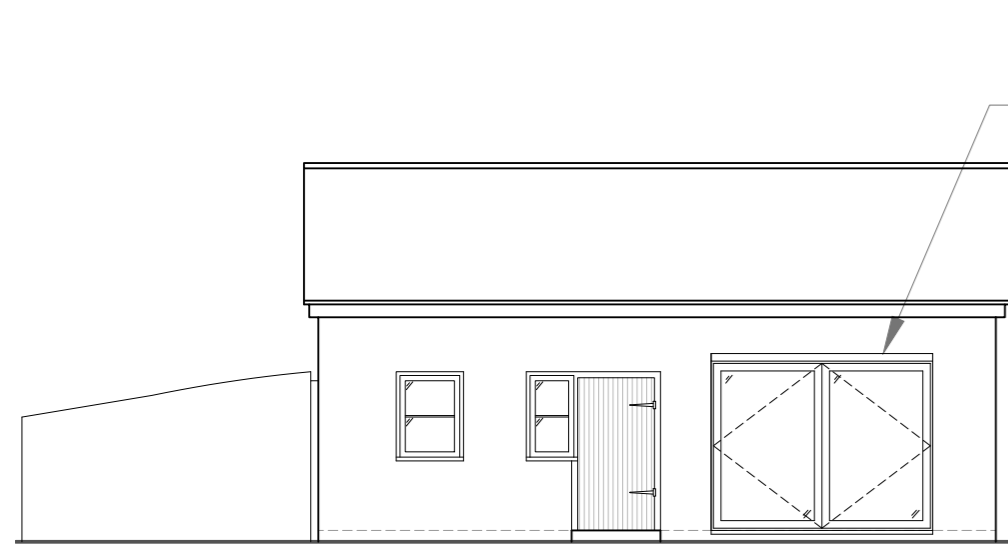


PROPOSED FRONT ELEVATION
 Scale 1:100

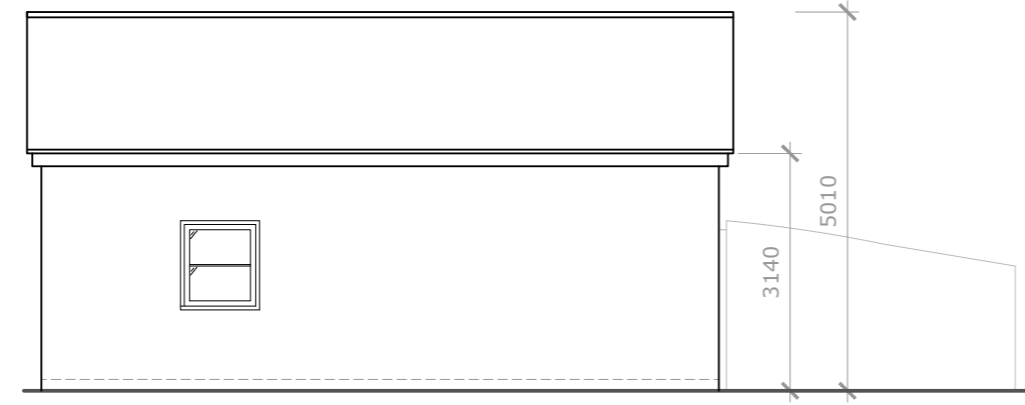


PROPOSED REAR ELEVATION (un-altered)
 Scale 1:100

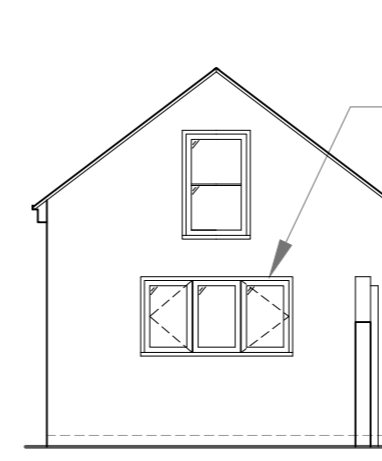


PROPOSED SIDE ELEVATION
 Scale 1:100

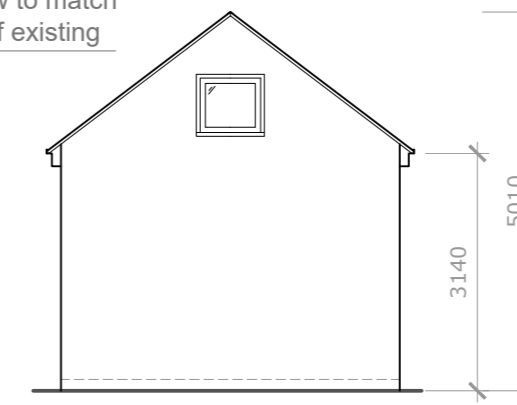


PROPOSED SIDE ELEVATION (un-altered)
 Scale 1:100

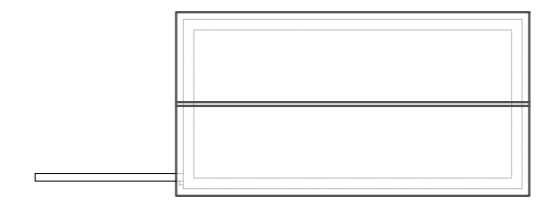


PROPOSED SITE PLAN
 Scale 1:-

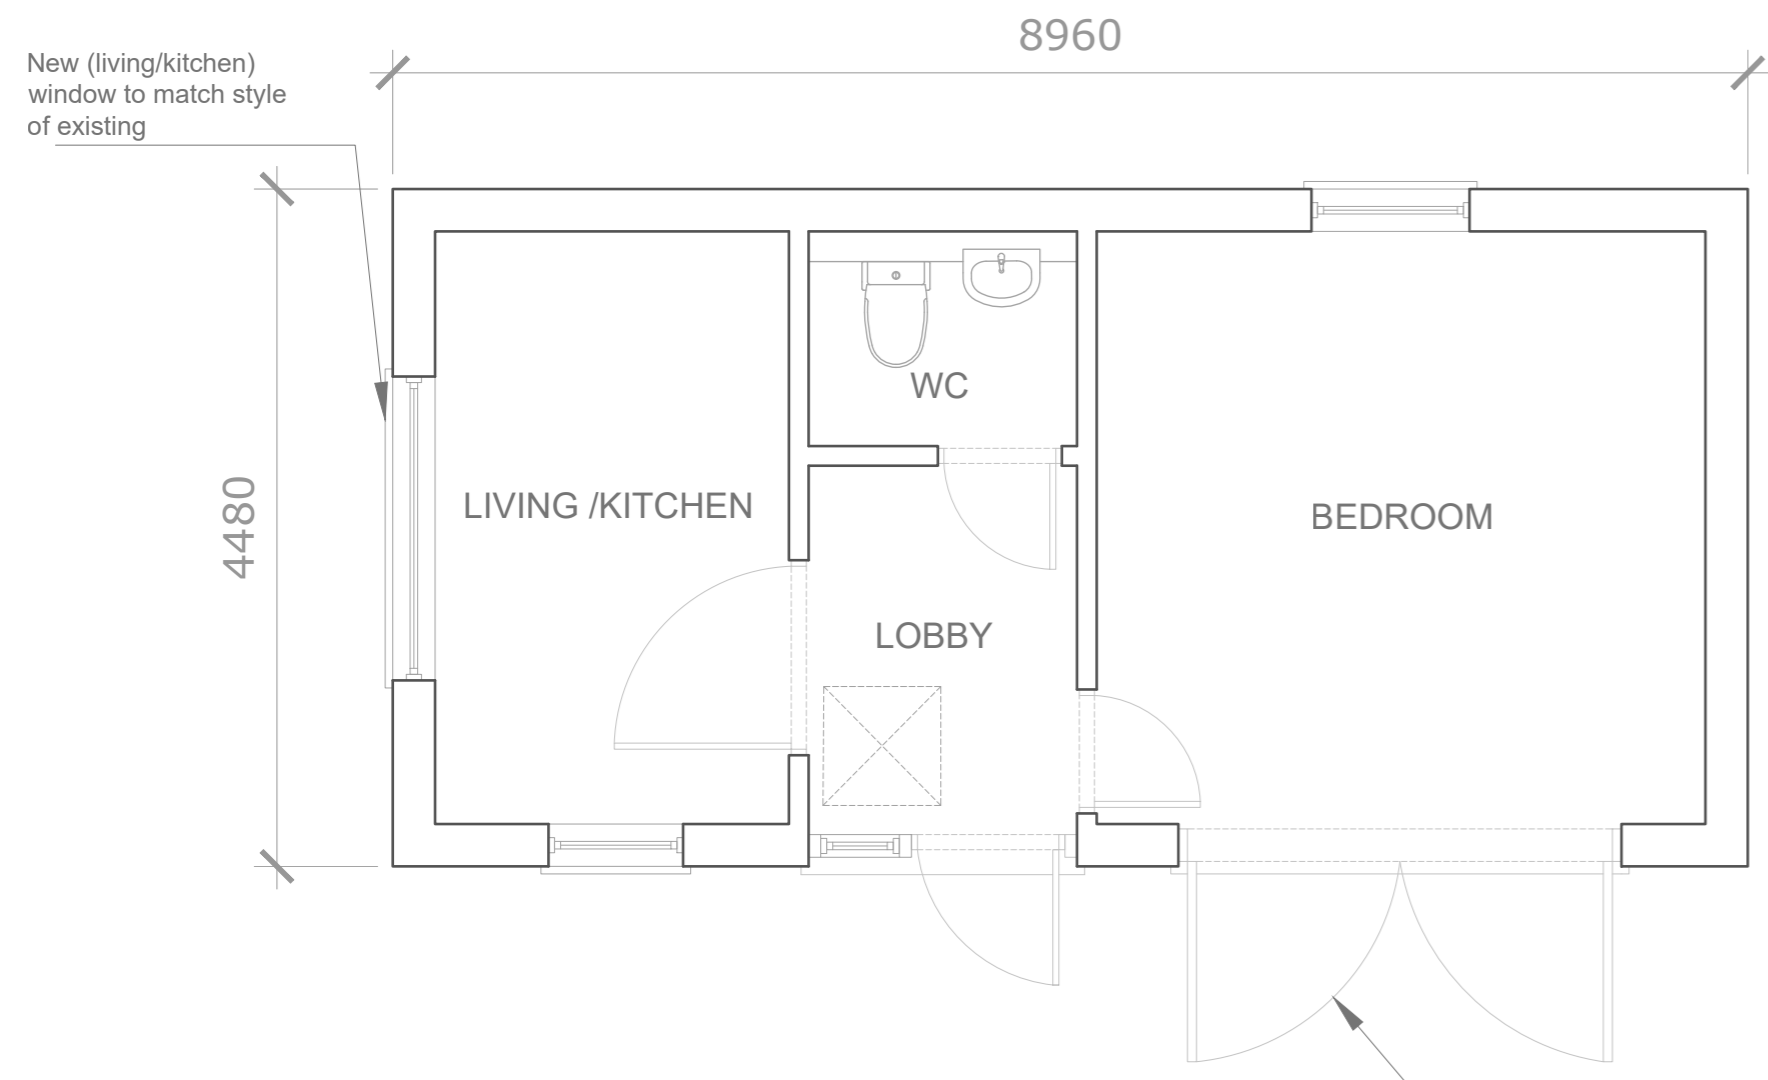

PROPOSED GROUND FLOOR PLAN
 Scale 1:50

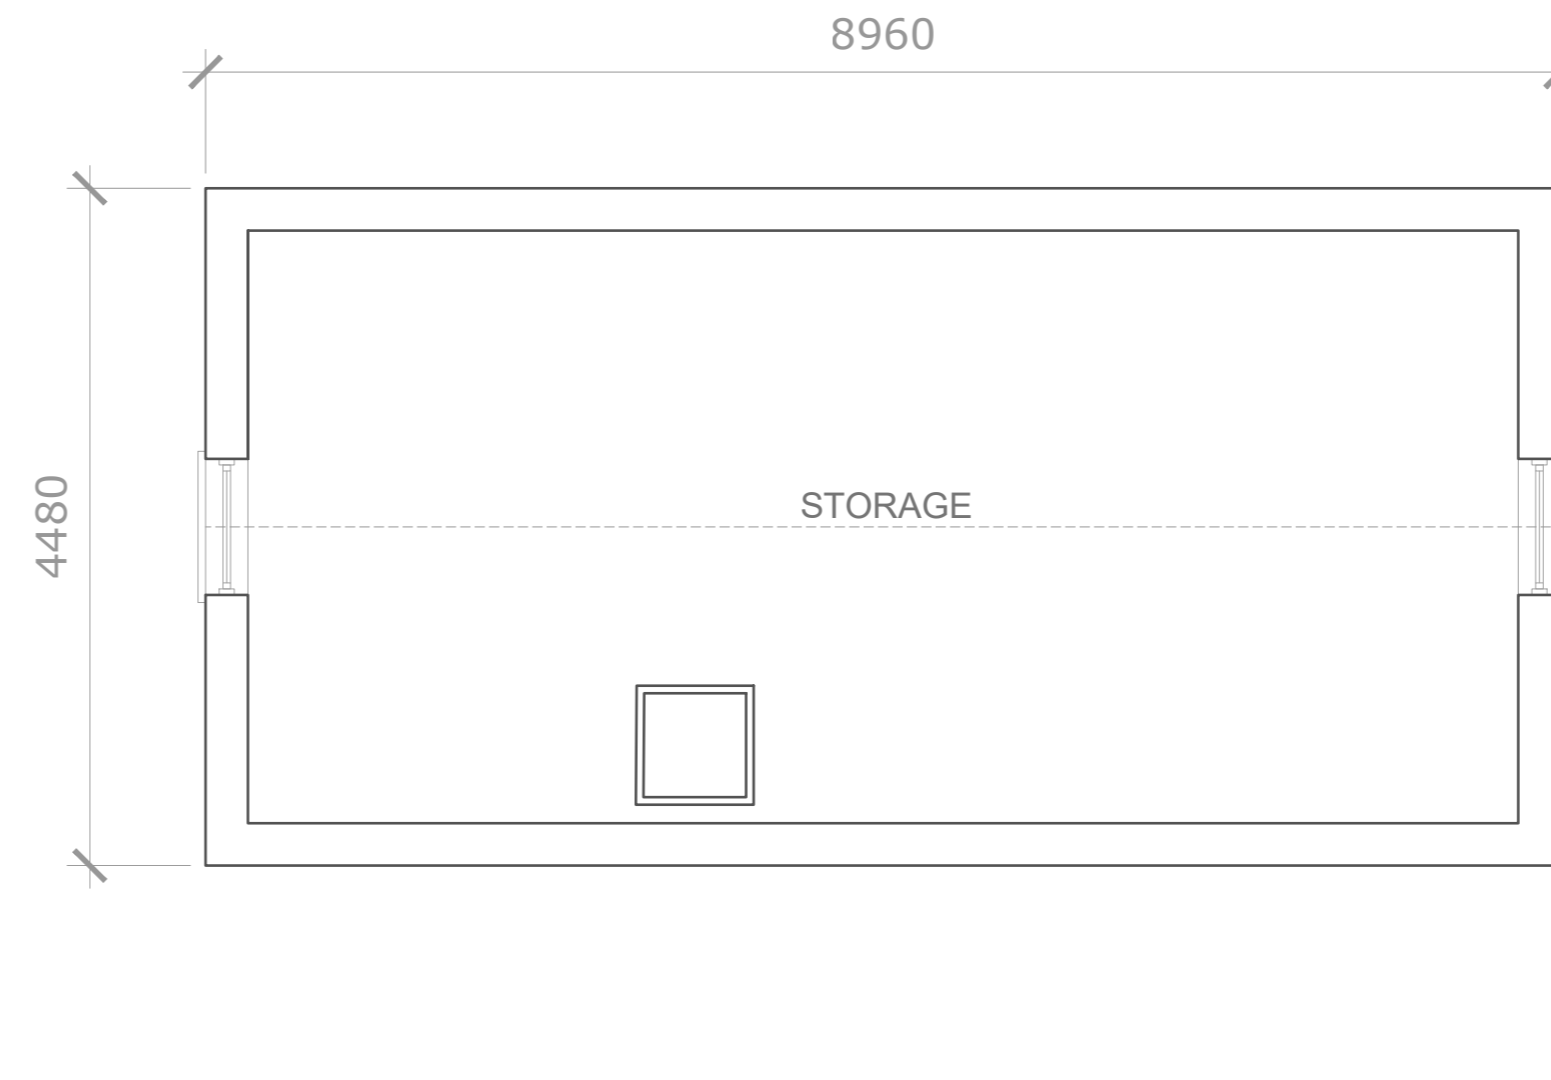

PROPOSED ATTIC FLOOR PLAN (un-altered)
 Scale 1:50

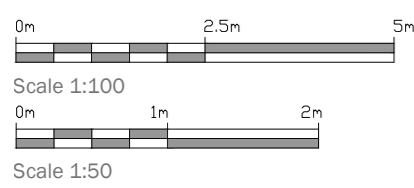

BY	DATE	DESCRIPTION	REV

PLANIT CONSULTING

PROJECT: Highwood, Boundary Road, Docketfield, GU10 4LW
 CLIENT: Proposed Outbuilding - Plans and Elevations
 STATUS: PLANNING
 SCALE: 1:100, 1:50 @ A2
 DATE: 04/08/2021
 DRAWN BY: JN
 CHECKED BY: 0002