

refer to all relevant detail drawings before undertaking any work

read this drawing in conjunction with Consultant's relevant drawings

verify all dimensions on site before undertaking any work or preparing any shop drawings

refer any discrepancies to the architect immediately

refer to the architect before undertaking work or giving instructions if in doubt

notes

Line of tree protection - - - - -

revisions

CLIVE DAVIS 137 HARROWDENE GARDENS  
TEDDINGTON TW11 0DN 07766 912382  
info@clivedavisarchitect.co.uk


project  
73 Porchester Terrace  
London W2 3TT  
drawing  
Planning application

drawing number  
**W2 3TT TP01**


scale  
1.100 at A3

date  
AUG 2021

revision

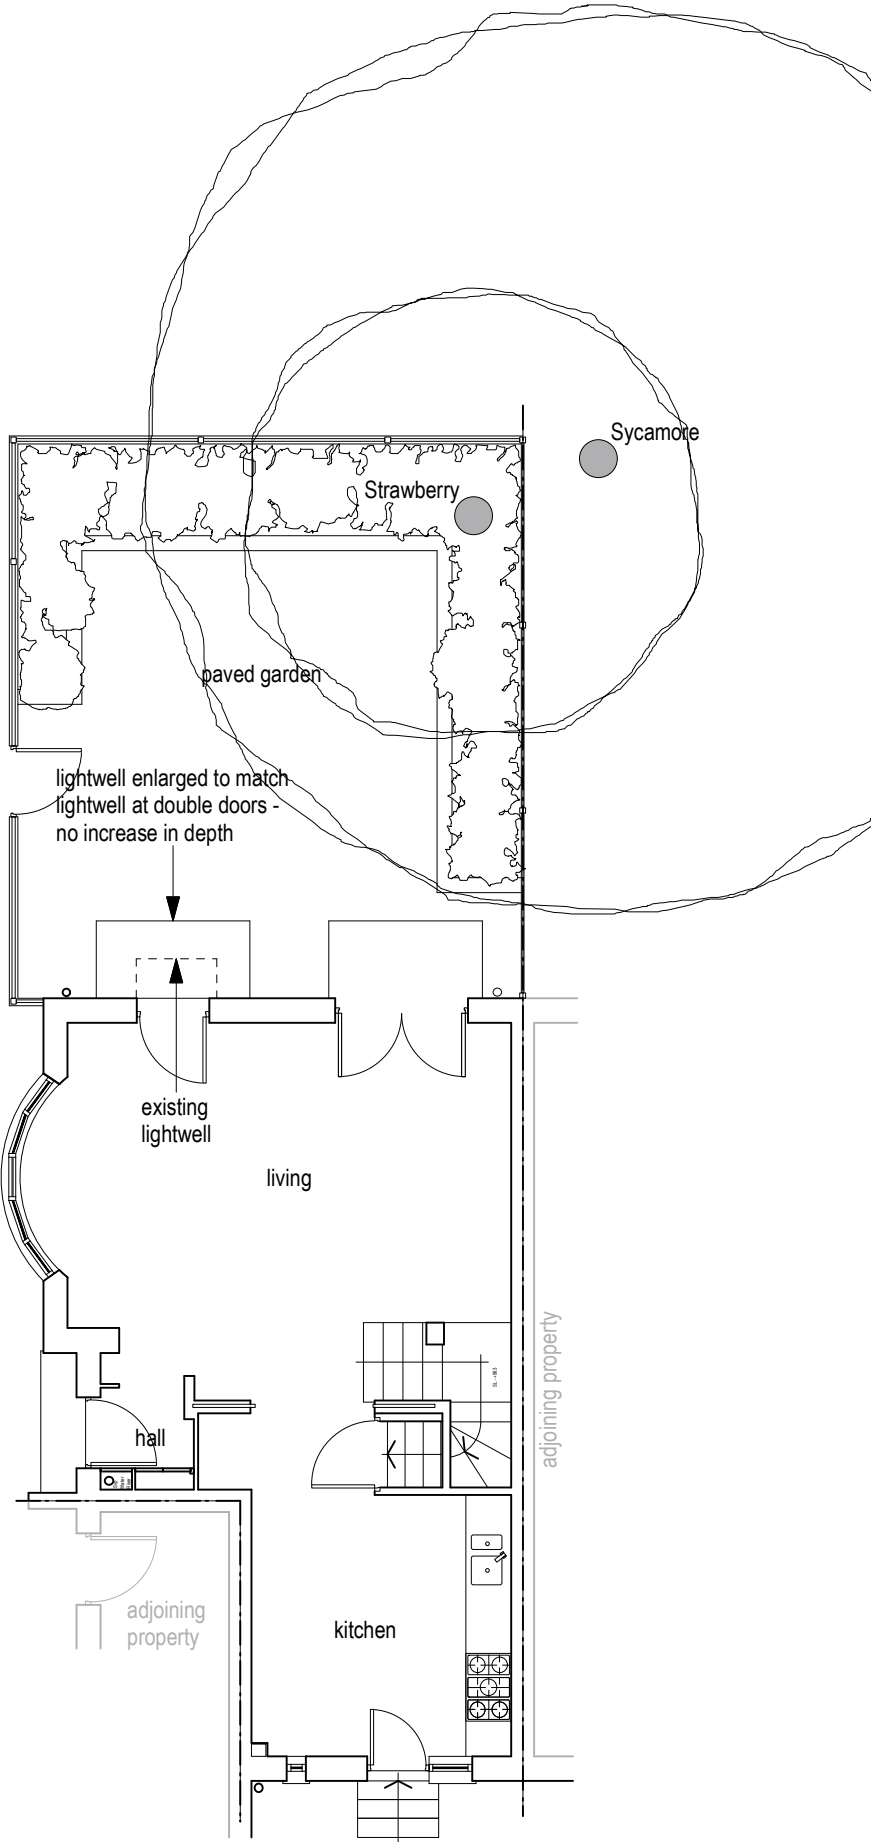


existing site and ground floor plan

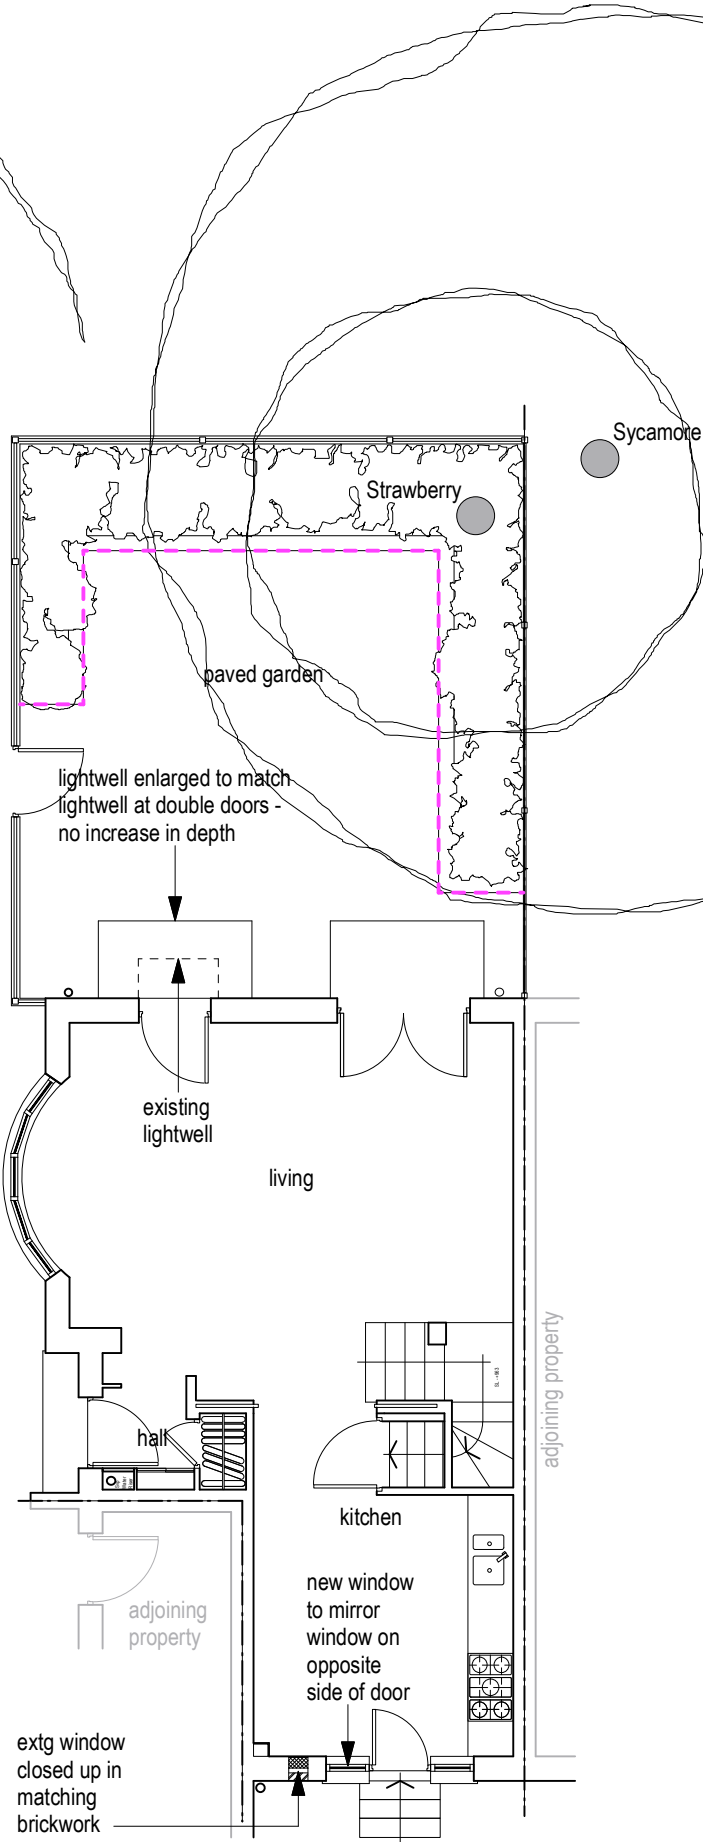

proposed site and ground floor plan



existing east elevation

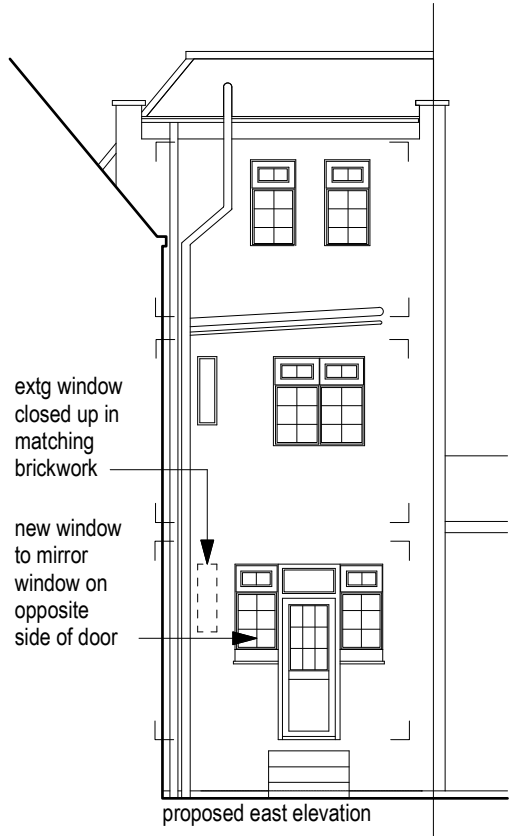

proposed east elevation