



Side Elevation


New conservation roof lights installed to existing roof

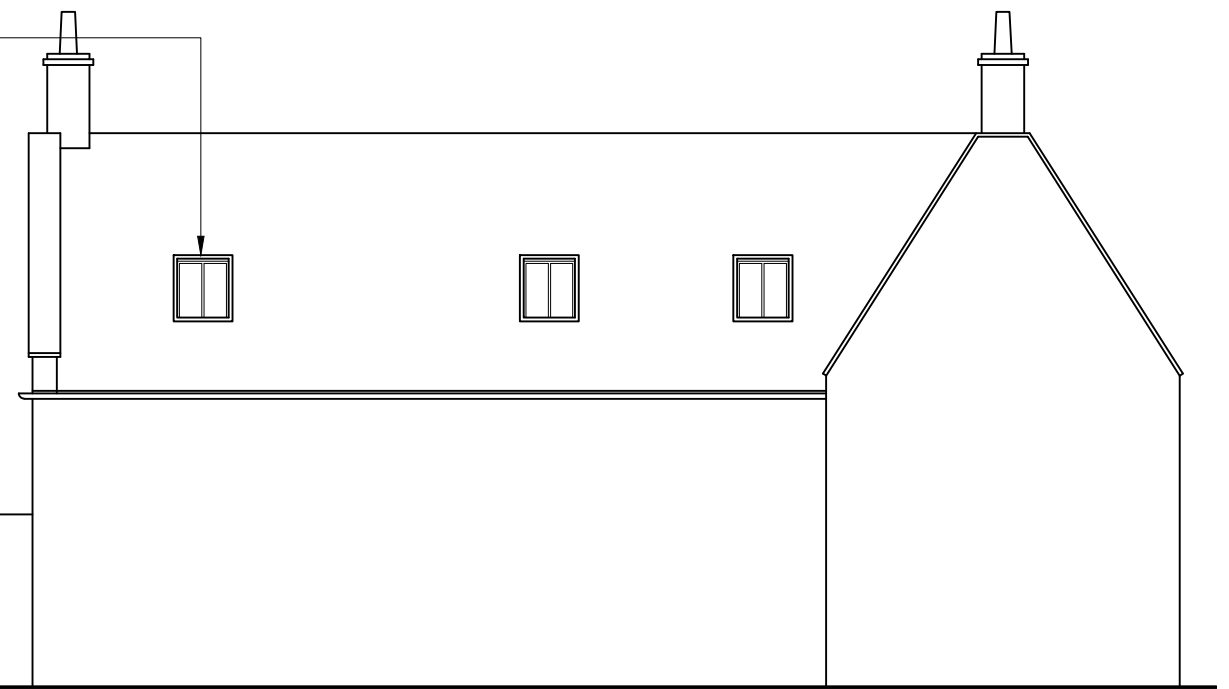

Side Elevation

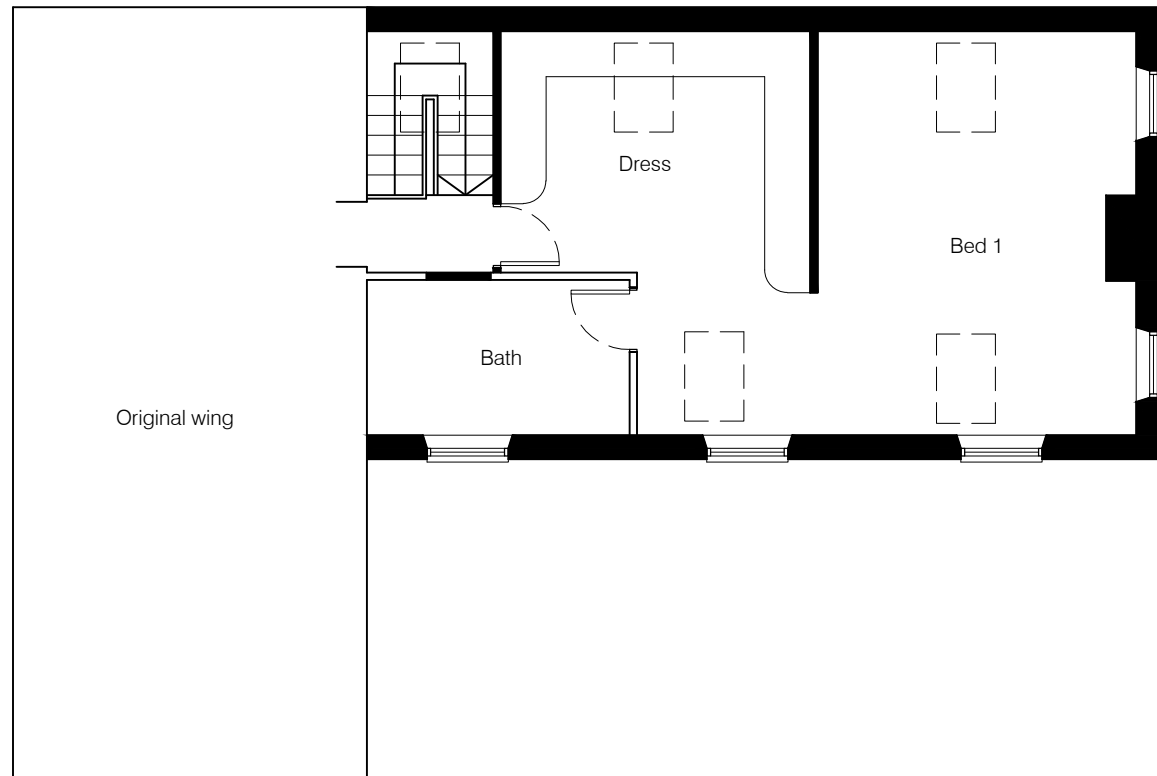

First Floor Plan

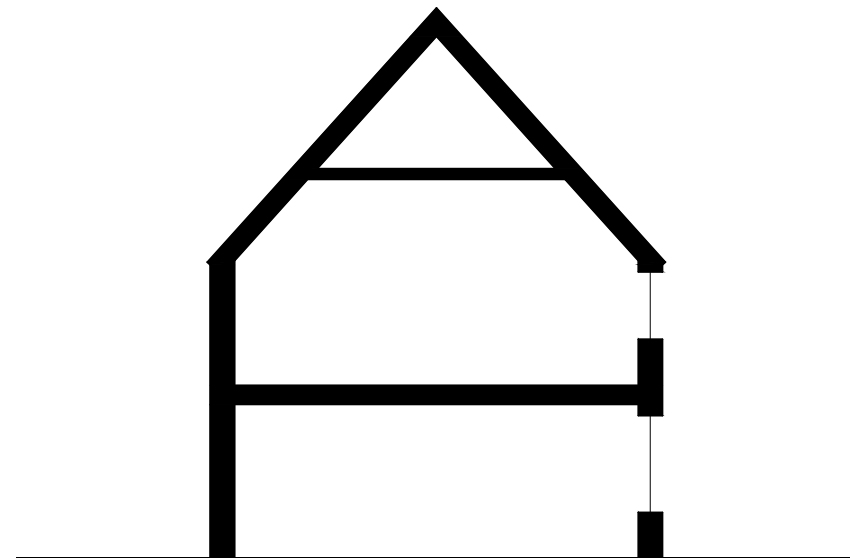

Section through



Rear Elevation

Notes

Setting Out Dimensions;
All dimensions and levels shown on drawings to be checked prior to commencement of work, any discrepancies to be reported to the Architect.

Subject to Statutory Approvals

Client to serve Party Wall Notice as required

1: 1		0.1 m
1: 20		2 m
1: 50		5 m
1: 100		10 m
1: 200		20 m
1: 500		50 m
1: 1250		125 m



FOR APPROVAL

This drawing is protected under © copy right



CONTRACT
Proposed Alterations
5 Cross Lane, Aldwinckle, NN143EG

DRAWING TITLE
Proposed Plan, Section and Elevations
SCALE 1:100@A3 DRAWING NUMBER REVISION
DATE Aug 2021 PO3
DRAWN JEI
JOB NUMBER SB-02 CHECKED BY

redshed design telephone: 01462 807175.07884008970
45 Hoo Road fax: 01462 807175
Meppershall e-mail: james/karen@redsheddesign.co.uk
Bedfordshire www.redsheddesign.co.uk
sg17 5lp