






Side Elevation

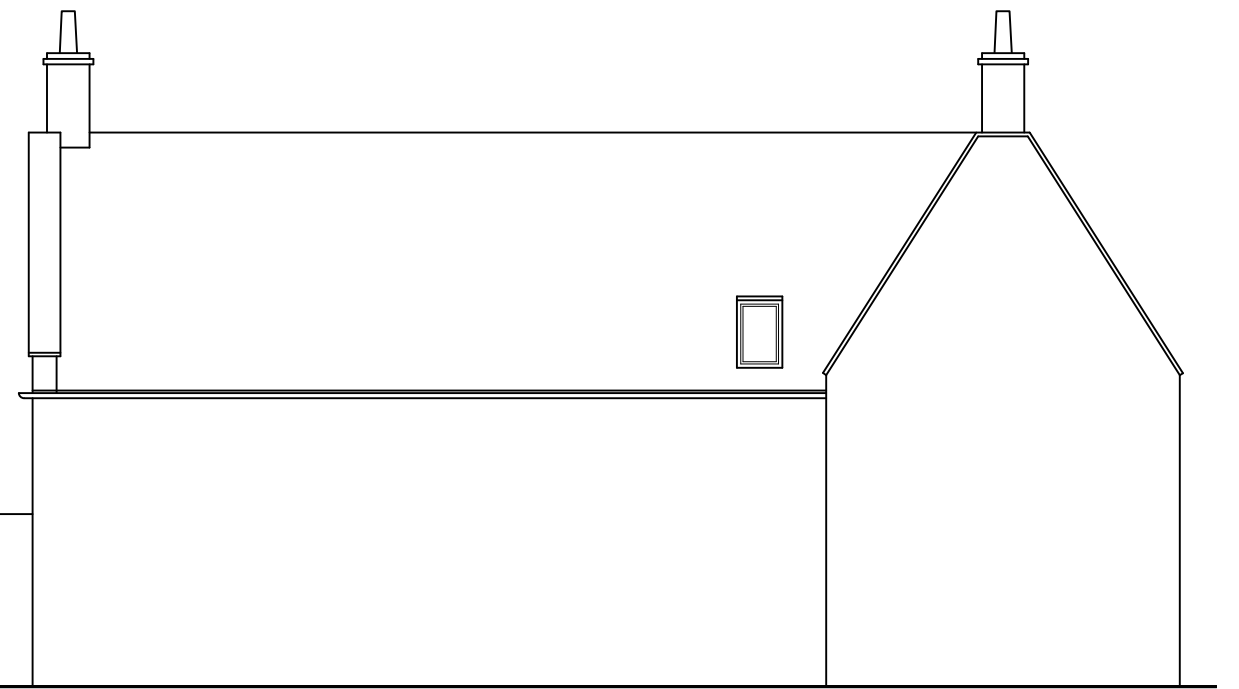

Side Elevation

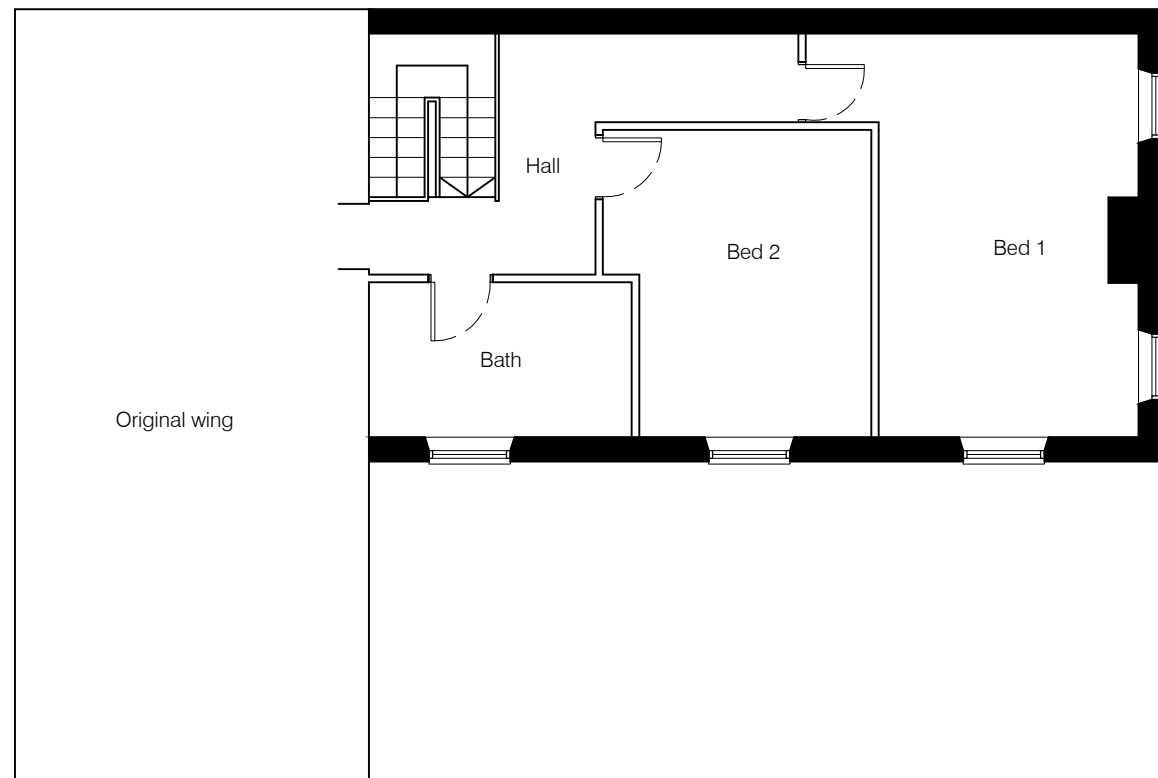

First Floor Plan

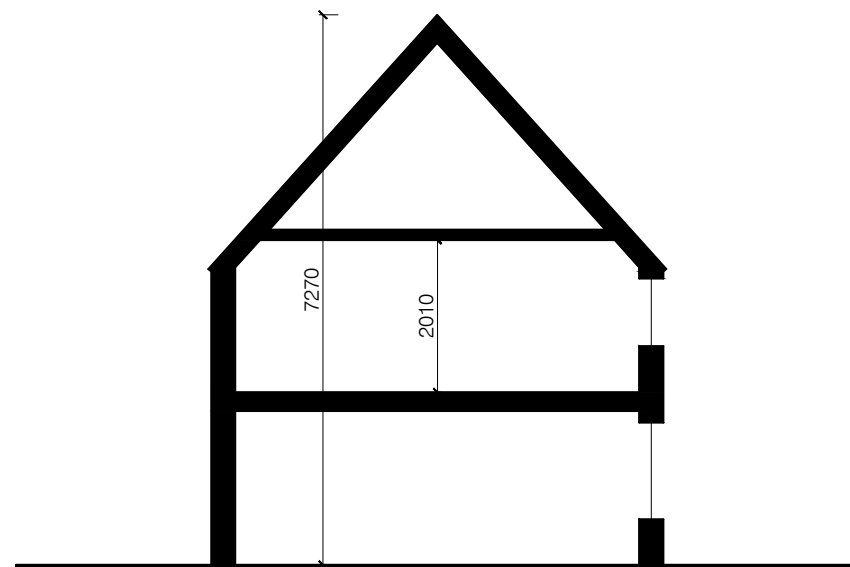

Section through




Rear Elevation

Notes

Setting Out Dimensions;
All dimensions and levels shown on drawings to be checked prior to commencement of work, any discrepancies to be reported to the Architect.

Subject to Statutory Approvals

Client to serve Party Wall Notice as required

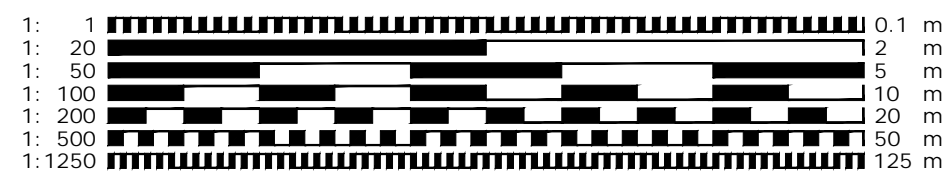

FOR APPROVAL

This drawing is protected under © copy right



CONTRACT
Proposed Alterations
5 Cross Lane, Aldwinckle, NN143EG

DRAWING TITLE
Existing Plan, Section and Elevations
SCALE 1:100@A3 DRAWING NUMBER REVISION
DATE Aug 2021 PO2
DRAWN JEI
JOB NUMBER SB-02 CHECKED BY

redshed design telephone: 01462 807175, 07884008970
45 Hoo Road fax: 01462 807175
Meppershall e-mail: james/karen@redsheddesign.co.uk
Bedfordshire www.redsheddesign.co.uk
sg17 5lp