


Site Plan
Scale 1: 500

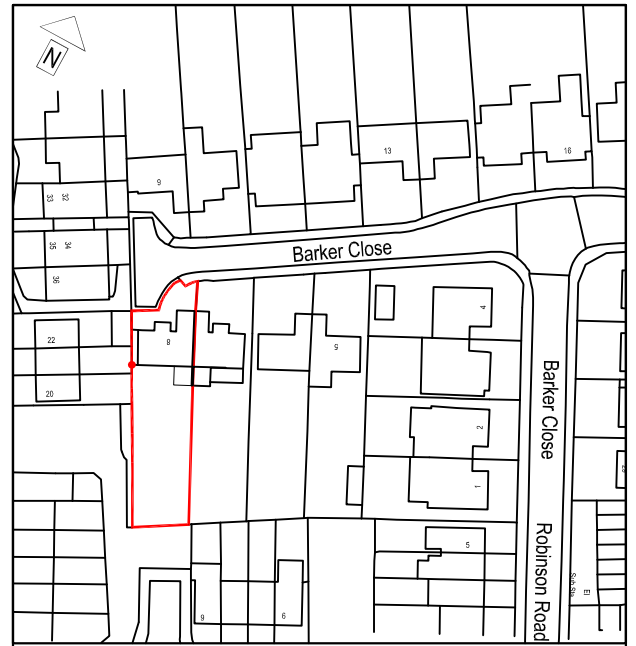


Ordnance Survey (c) Crown Copyright 2021. All rights reserved.
Licence number 100044034

Site Location
Scale 1: 1250

The Proposal ~
Single storey extension

Reproduction in whole or in part is prohibited without the prior permission of Ordnance Survey. Ordnance Survey and Superplan Data are registered trade marks of Ordnance Survey the national mapping agency of Great Britain. The representation of a road, track or path is no evidence of a right of way. Site plan dimensions are given as an indication and should be verified prior to use if critical.

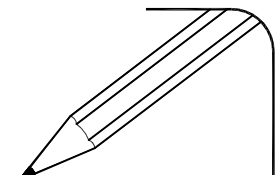

Jon Spencer
Technical Drawing Services
jstds@btopenworld.com
mobile: 07507 423785

15 Cheltenham Close
Rushden, Northants
NN10 0YN
01933 316 044

© Copyright - Jon Spencer Technical Drawing Limited 2005-2021. All rights reserved.

Client: Ms L Matthewman	Date: 24th August 2021	Scale (at A4): 1: 500 (plan) 1: 1250 (location)	Revision: -
Site Address: 8 Barker Close, Rushden. NN10 0EJ	Title: Site Plan	Drawing Number: 21/028/041 Sheet 1 of 1	