

Rev	Date	Description	Drawn
A	11.08.21	Section added	MAS



FRONT ELEVATION




SIDE ELEVATION

Natural blue /
grey slates to roof

Hoskins Old
Sandstead facing
bricks

Oak framed porch

Brick heads
and cills

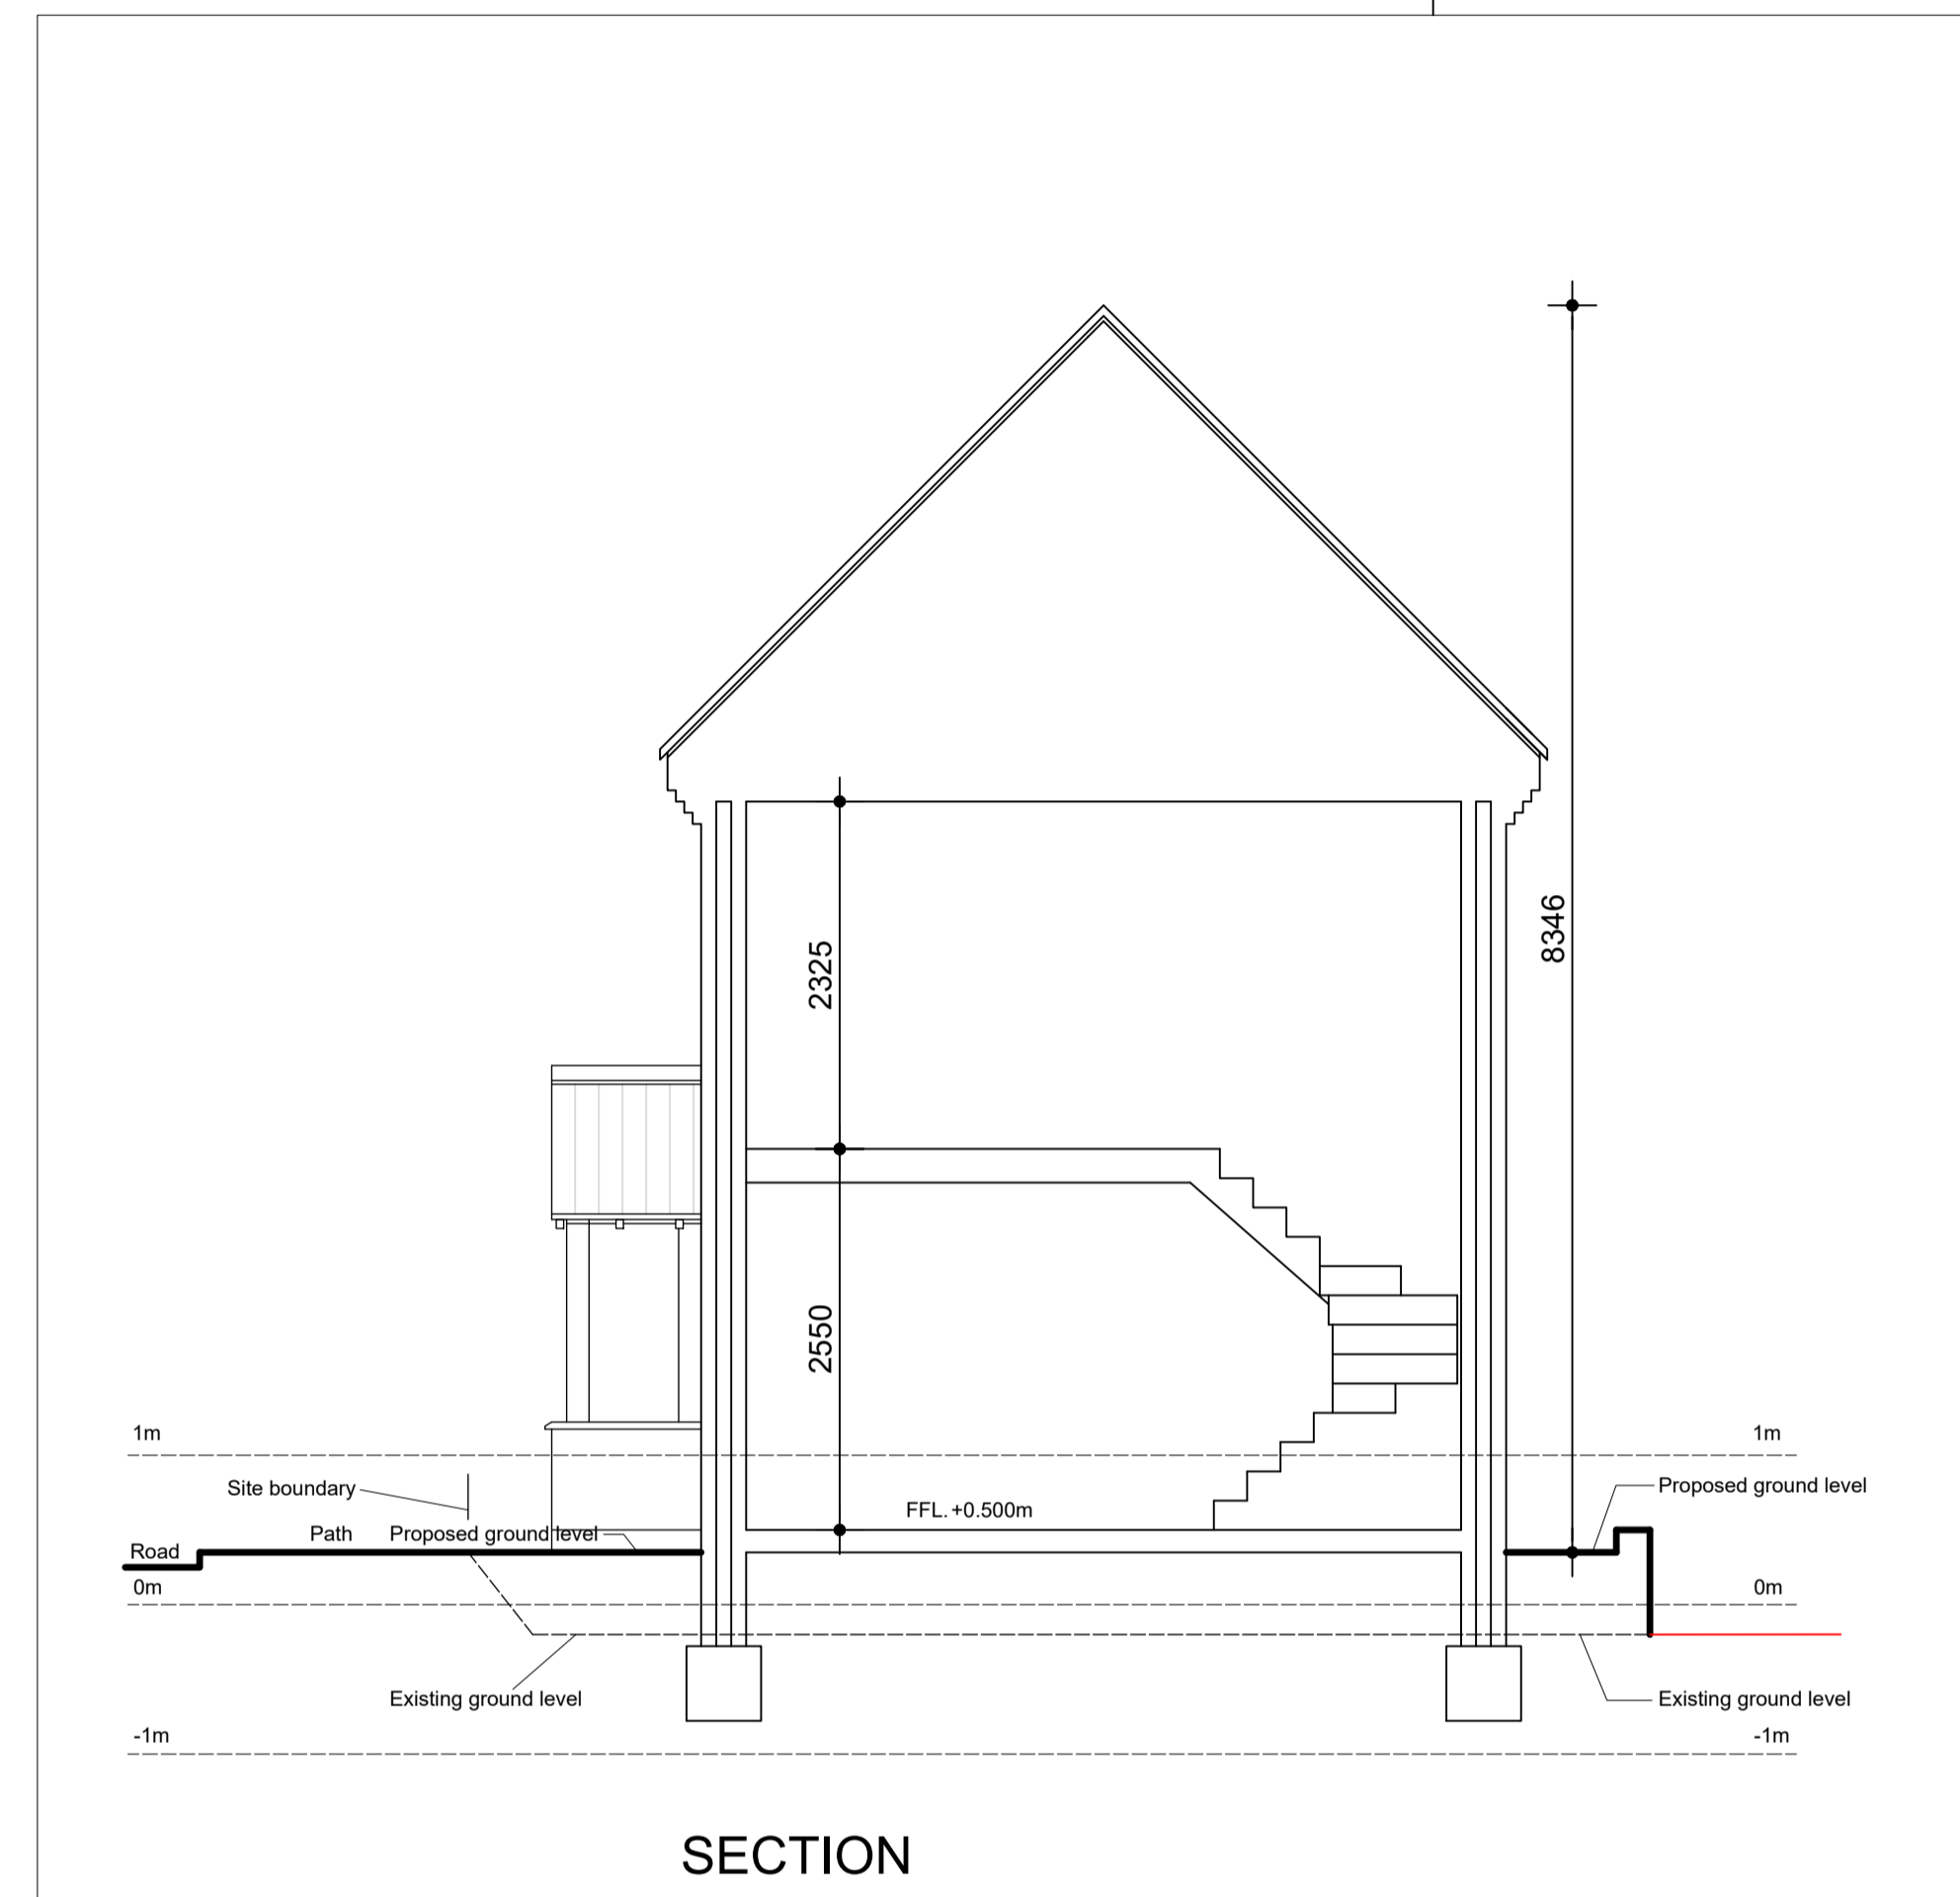

SECTION

1m

Site boundary

Road 0m

Path

Proposed ground level

Existing ground level

2325

2550

FFL +0.500m

1m


Proposed ground level

0m

Existing ground level

-1m


8346

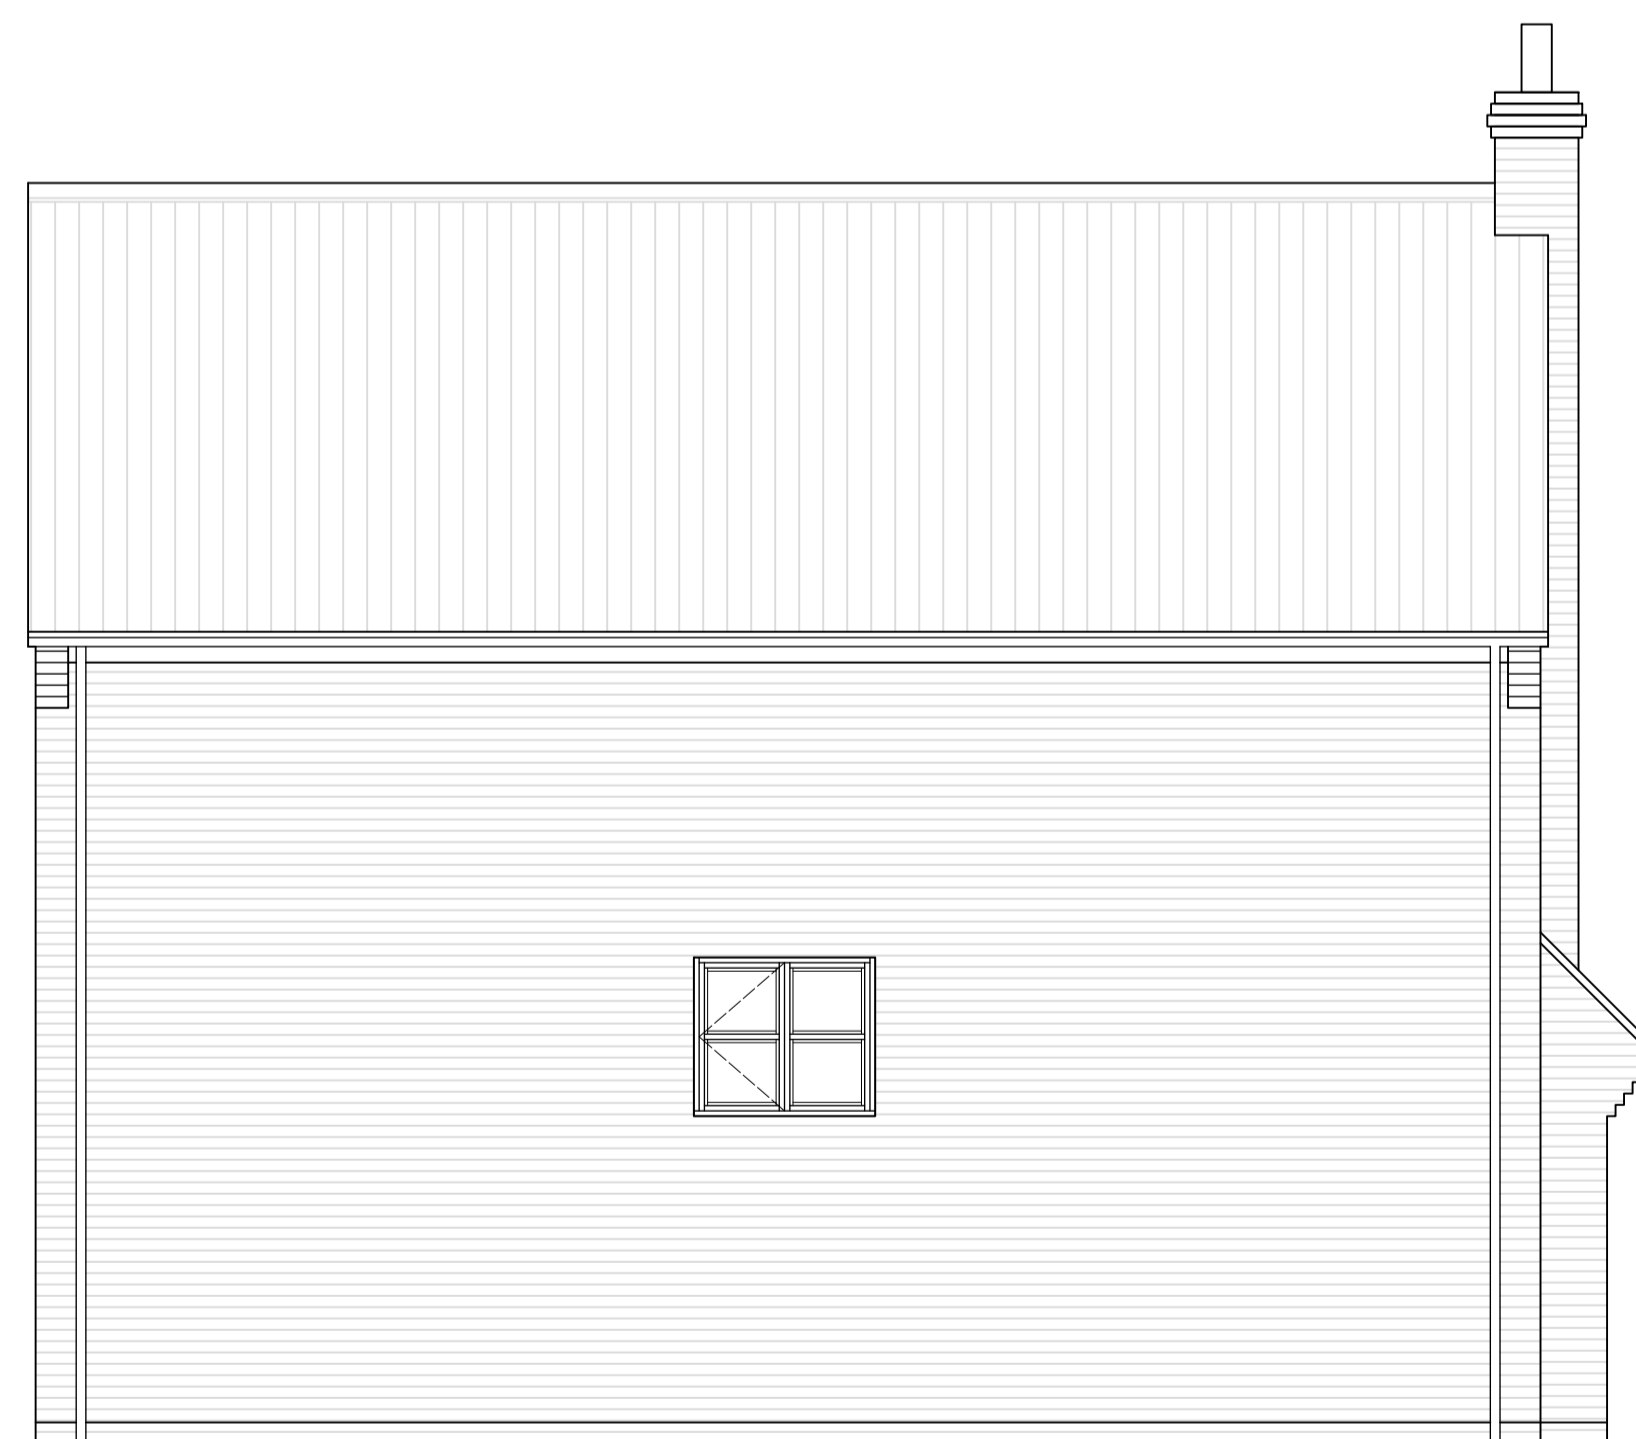

REAR ELEVATION



SIDE ELEVATION

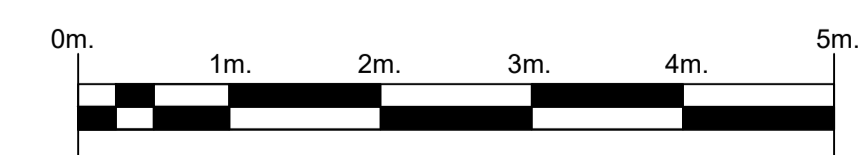

SENSUS

www.sensusarchitecture.co.uk
tel. 01485 211224
email: info@sensusarchitecture.co.uk

Client:	Rebecca Haigh		
Project:	Downham Market		
Drawing:	Proposed Dwelling Elevations		
Drawn:	HKM	Checked:	MAS
Date:	12th May 2021	Drawing No.:	21021-001-03
Scale:	1:50@A1/1:100@A3	Rev.:	A