



Roof Plan

Scale 1/50

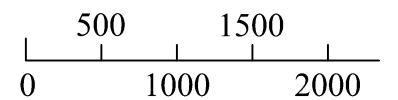

BOX TIE-BAR

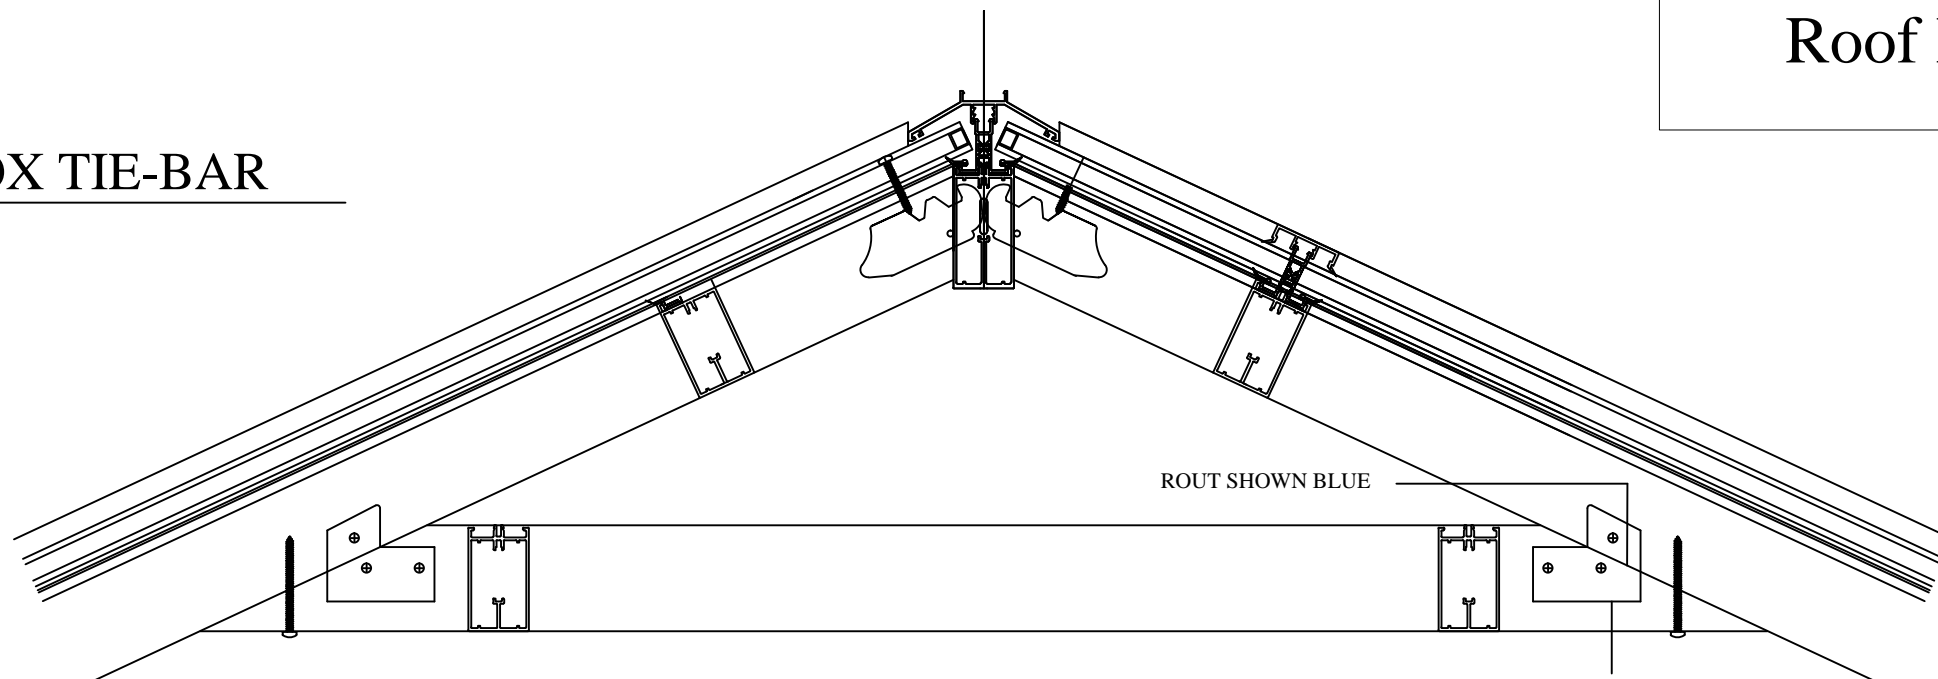


SIDE ELEVATION


50MM SCREW IS FIXED THROUGH TIEBAR INTO RAFTER.

ROUT SHOWN BLUE

4MM THICK ALUMINIUM BRACKETS ARE FIXED TO TIE-BAR WITH BOLTS. THE RAFTERS ARE ROUTED TO ALLOW THE BRACKETS TO SLOT INSIDE. A BOLT IS THEN FIXED THROUGH THE RAFTER AND INTERNAL BRACKETS.

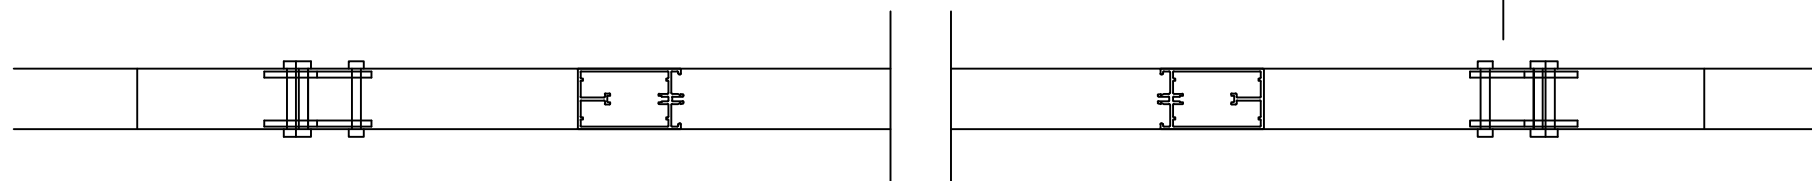

PLAN 1:5

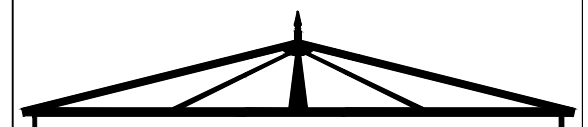

HUNTER
Conservatories & Sunrooms

PART OF THE HUNTER GROUP SCOTLAND LTD.

Arran House, Drybridge Road, Dundonald,
Kilmarnock KA2 9AF
Telephone: 01563 852346

Email: info@hunterconservatoriesandsunrooms.co.uk

REVISIONS & ADDITIONS	DATE
.A. ORIGINAL DRAWING AS PASSED TO CLIENT	

PROJECT
Proposed Conservatory for:
Mr & Mrs Thurston
33 Dalmailing Avenue
Dreghorn
KA11 4HX

Conservatory Roof Plan

SCALE	1/50	C2394/05
DATE	09/07/21	
DRAWN BY	JF	
CHECKED BY		
	REVISION	A