

Existing South East Elevation (1:100)



Proposed South East Elevation (1:100)

NOTES - CHAPELHOW TIMBER SASH & CASE WINDOWS

European Redwood sliding Sash & Case windows preservative treated and fully finished in White

58mm putty-pointed sash with Ovolo mouldings.

Glass in window to be Clear 4mm Planitherm Total external pane and 4mm Planitherm Total inner pane with 10mm Argon Gas 90% Filled Double Glazed with Black Swiss Spacer V - 6mm Polysulphide Sealant (1.40 W/m²K U-value min). Bottom rail to be fixed to wallhead with hammernail fixings at 400mm centres. 30x2.5mm BAT straps fixed to wallhead with 1.35mm diameter hammernails. Opening parts as per shown on drawing. 12.5mm Plusboard sheeting fitted at all window jambs, cills & head, to prevent thermal bridging. Hung on spring balances.

Hardware to be GOLD.

WHITE EXTERNAL AND WHITE INTERNAL FINISH TIMBER CHAPELHOW SASH & CASE WINDOWS

TRANSOM DROPS AS SHOWN (TO MATCH EXISTING)

ALL SIZES TO BE CHECKED ON SITE PRIOR TO MANUFACTURE

GLASS IN WINDOWS TO BE HAVE TOUGHENED LOWER PANES, DESIGNED TO RESIST HUMAN IMPACT AS SET IN BS6262 PART 4: 2005

TOUGHENED GLASS MARKED AS (T)

WINDOW DETAILS VIEWED FROM INSIDE THE PROPERTY

NOTE: NO TRICKLE VENTS


GENERAL NOTES

ALL ELECTRICAL WORK TO BE CARRIED OUT IN STRICT ACCORDANCE WITH THE LATEST I.E.E REGULATIONS AND TO COMPLY WITH BS7671: 2008 'THE REQUIREMENTS FOR ELECTRICAL INSTALLATIONS'.

ANY DISCREPANCIES OR QUERIES REGARDING ANY PART OF THE WORKS TO BE DISCUSSED PRIOR TO ANY AFFECTED WORK BEING CARRIED OUT

WHILST THE HIGHLIGHTED AREAS ARE INDICATIONS OF SERVICES BELOW GROUND THERE MAY BE OTHERS OUT WITH, THEREFORE ALL EXCAVATIONS SHOULD INCORPORATE EXTREME CARE AND DILIGENCE

DRAWINGS TO BE READ AND UNDERSTOOD PRIOR TO WORK COMMENCING. FIGURED DIMENSIONS TO TAKE PREFERENCE OVER SCALED DIMENSIONS. ALL DIMENSIONS AND LEVELS TO BE CHECKED ON SITE. EXISTING DRAINAGE AND SERVICES POSITIONS TO BE CONFIRMED ON SITE. ANY DISCREPANCIES TO BE REPORTED BACK TO ARCHITECT.

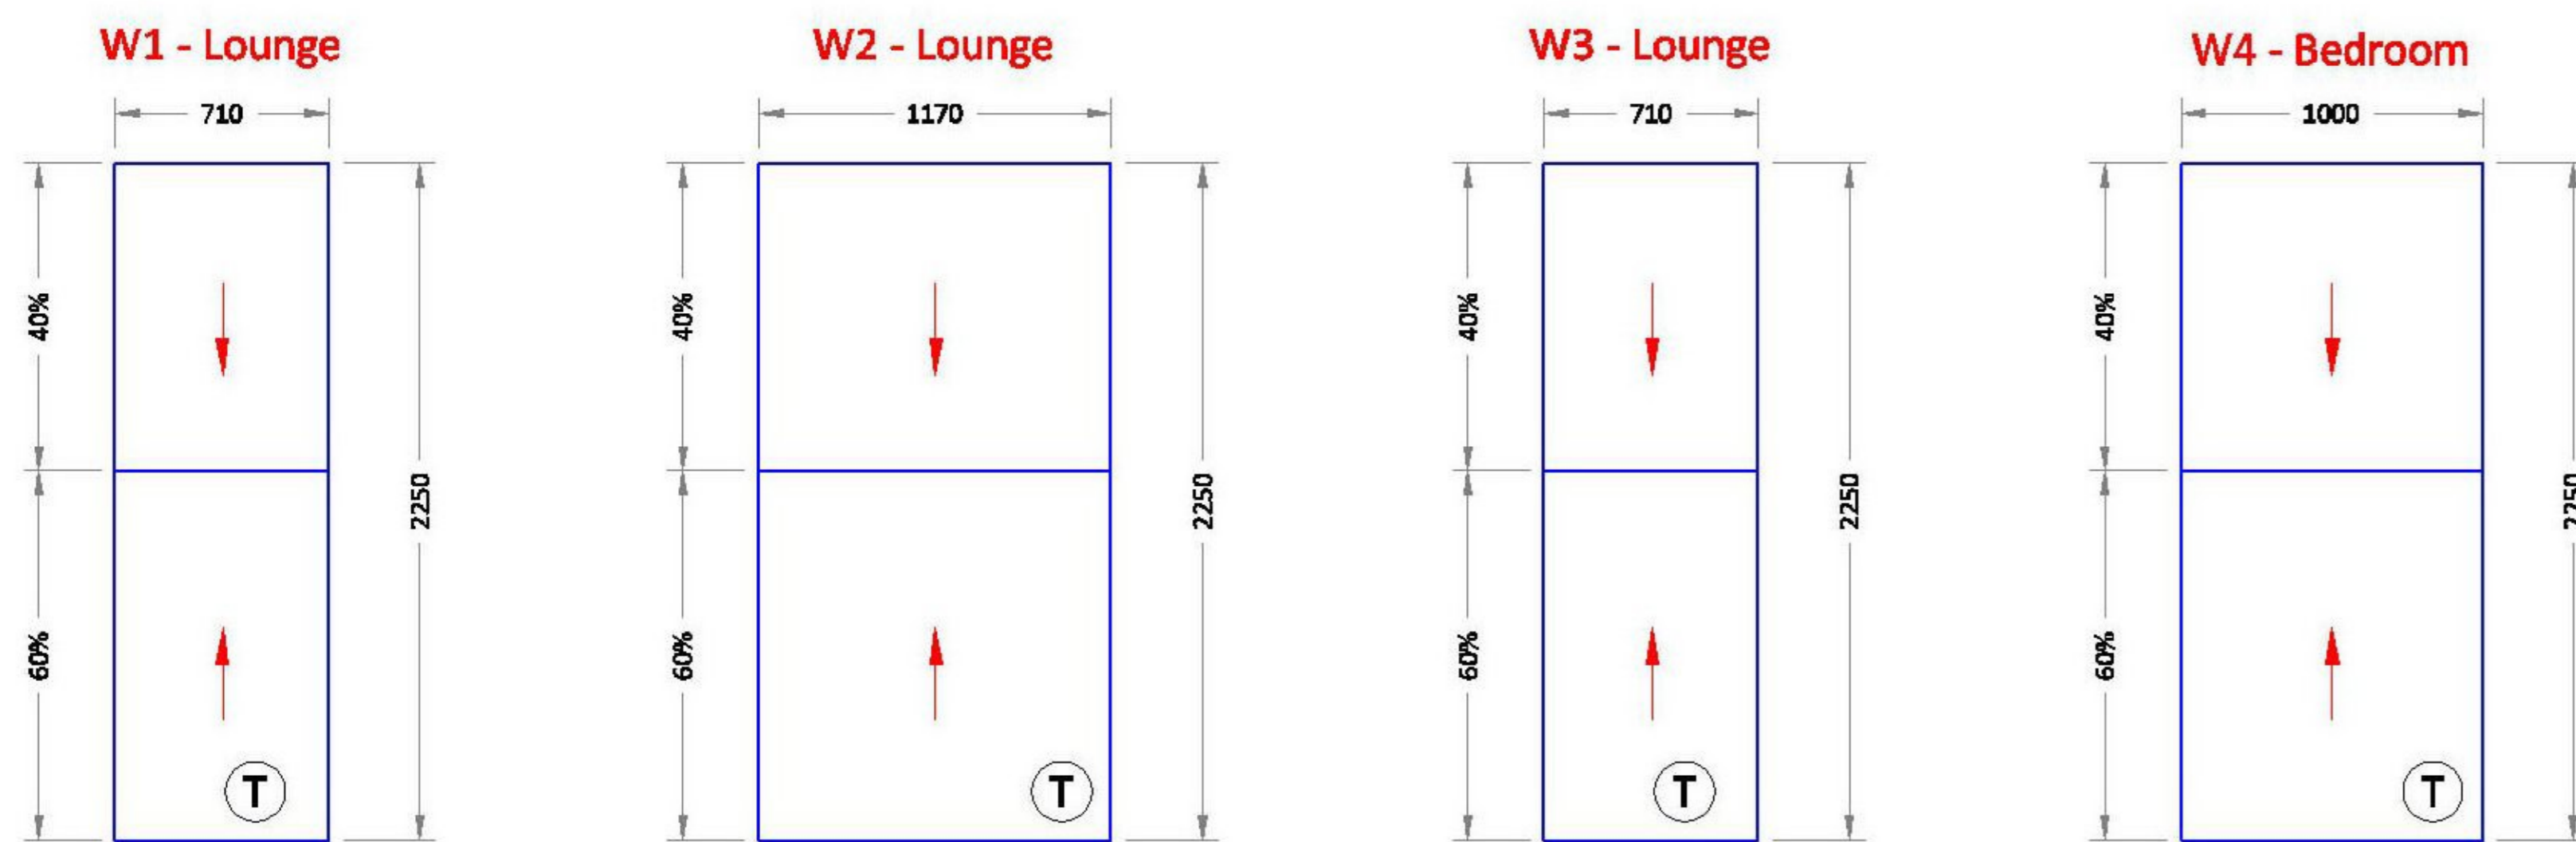


| CUSTOMER APPROVAL | | |
|-------------------|------|-----------|
| SURVEYOR | | |
| SALES ADVISER | | |
| SALES MANAGER | | |
| APPROVAL | DATE | SIGNATURE |

| No. | REVISION | DRAWN BY | CHECKED BY | DATE |
|-----|---------------------------------|------------|------------|------------|
| 2 | ISSUED FOR PLANNING APPROVAL | J.MRITCHIE | | 07/09/2021 |
| 1 | ISSUED TO CUSTOMER FOR APPROVAL | J.MRITCHIE | | 01/09/2021 |
| 0 | ISSUED TO SALES FOR APPROVAL | J.MRITCHIE | | 30/08/2021 |

CUSTOMER:
MR A. CRUICKSHANK
56 DEVONSHIRE ROAD
ABERDEEN
AB10 6XQ

PROJECT:
PROPOSED WINDOW REPLACEMENT

THISTLE CONTRACT NO: **37544**

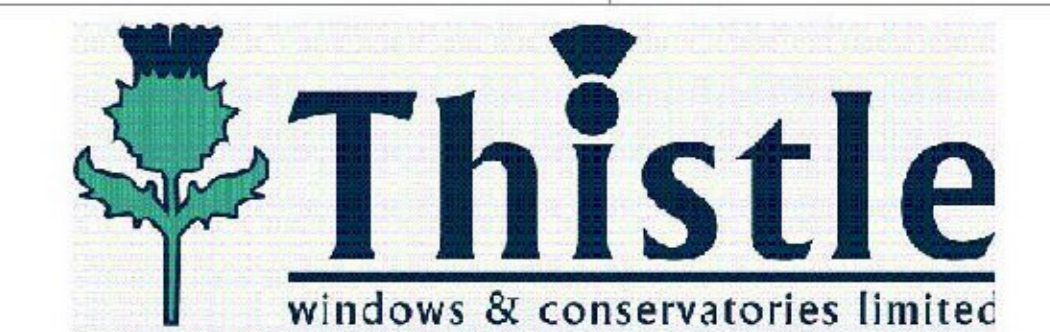

THISTLE HOUSE, WOODSIDE ROAD
BRIDGE OF DON, ABERDEEN, AB23 8EF

TEL: 01224 706555 WWW.THISTLEWINDOWS.COM

| | | | |
|-------|--------------|-------------|------------|
| DATE | AUG '21 | DRAWING NO: | 101 |
| SCALE | 1:100 / 1:50 | | |