


PROPOSED SITE PLAN. 1:250



PROPOSED REAR (EAST) ELEVATION. 1:50.

Rev	Date	Revision	By
B	06/09/21	Planning & Building Warrant Submission	RL
A	01/09/21	ISSUED FOR CLIENT COMMENTS	RL

**ROBERT LAMB**  
Architectural Services Ltd

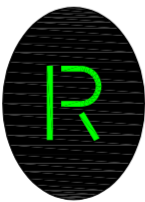

BURNSIDE STEADING. 24 SMALLHOLDINGS.  
BALMEDIE. ABERDEEN. AB23 8WU.  
TEL/FAX: 01358 742771 MOB: 07766 106279  
E-Mail: robert.lamb6@btopenworld.com

Client  
**Mr Steven Milne**

Project  
Proposed internal alterations & new French doors  
at 92 Victoria Street. Dyce. Aberdeen.


Description  
**Proposed elevations and site plan**

Project No	Drawing No	Amendment
Milne	003	B

Scale	Date	Drawn By
as shown @ A2	20/08/21	RGL

Computer File Ref	Checked By	Status
		PL / BW

© This drawing is the sole copyright of Robert Lamb and should not be copied or reproduced in any way without prior consent from Robert Lamb

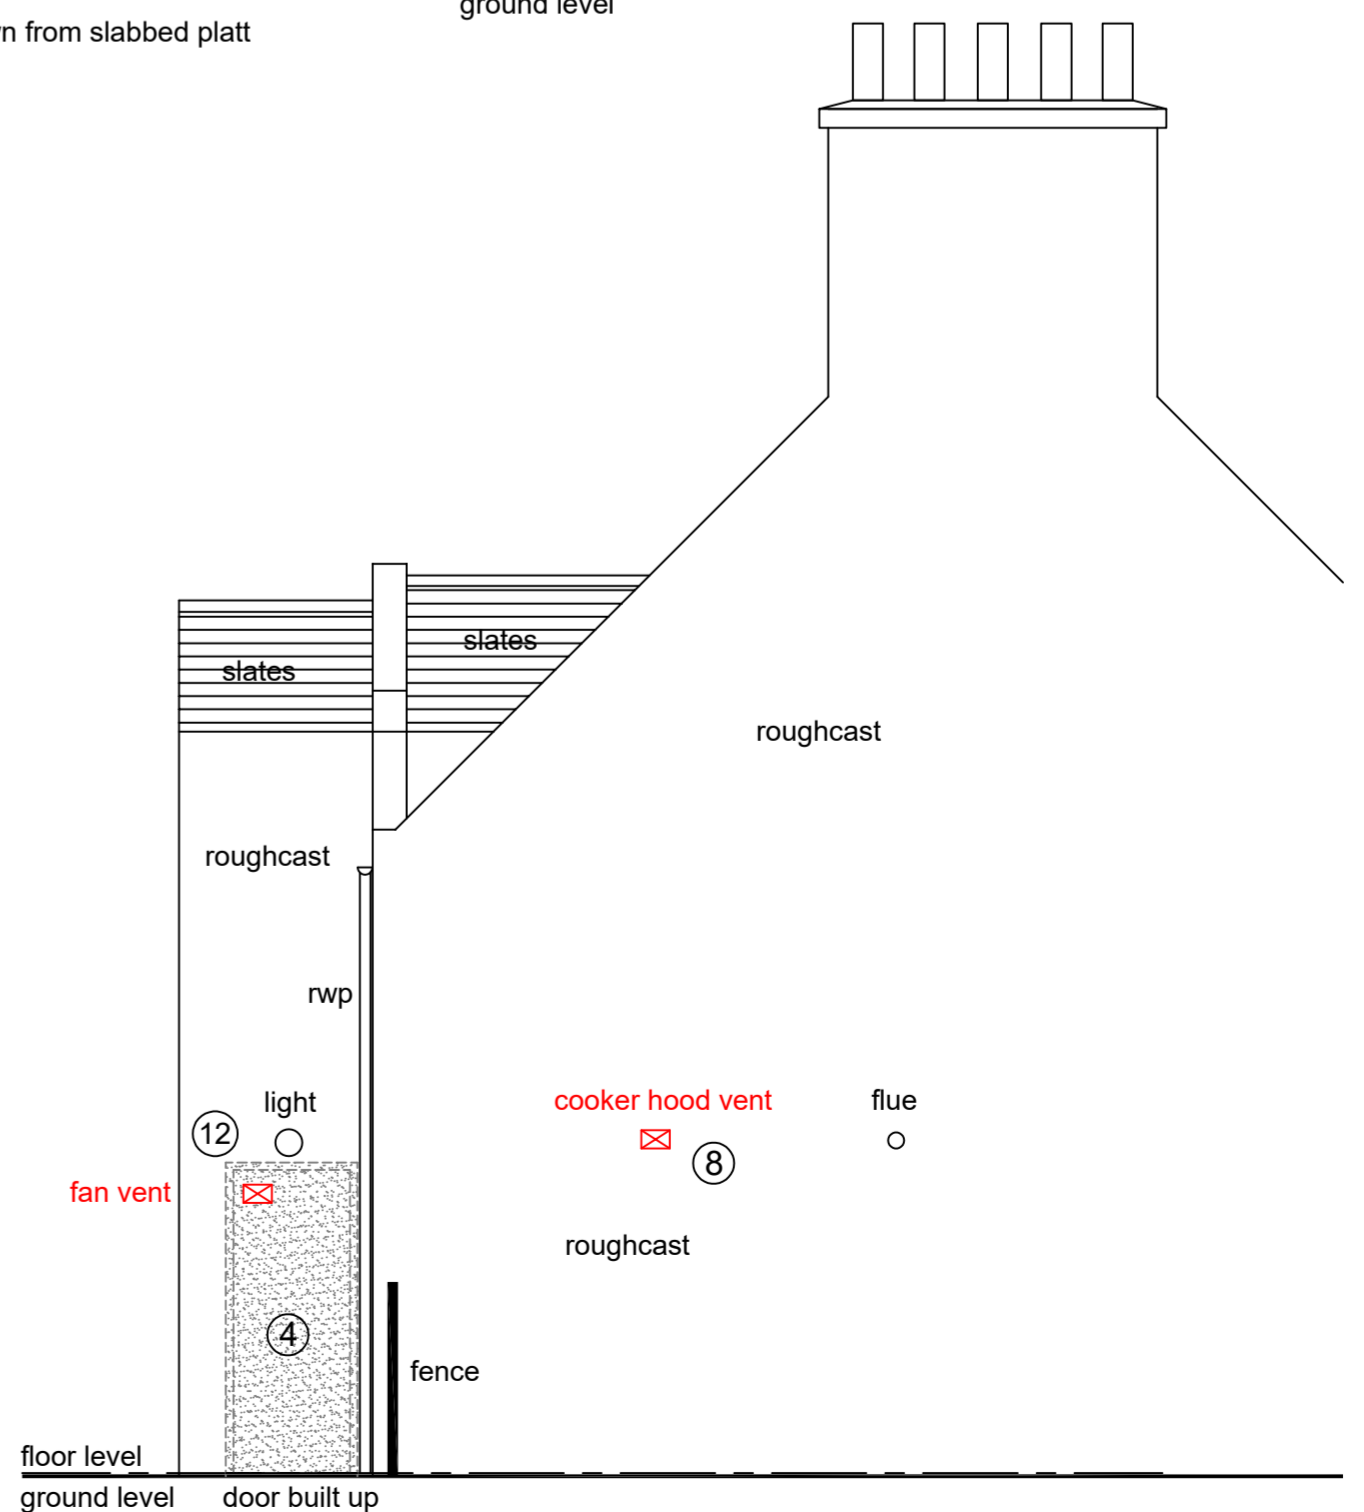

PROPOSED PART SIDE (NORTH) ELEVATION. 1:50.