




Rear (North) Elevation
1:100
Scale: 1:100

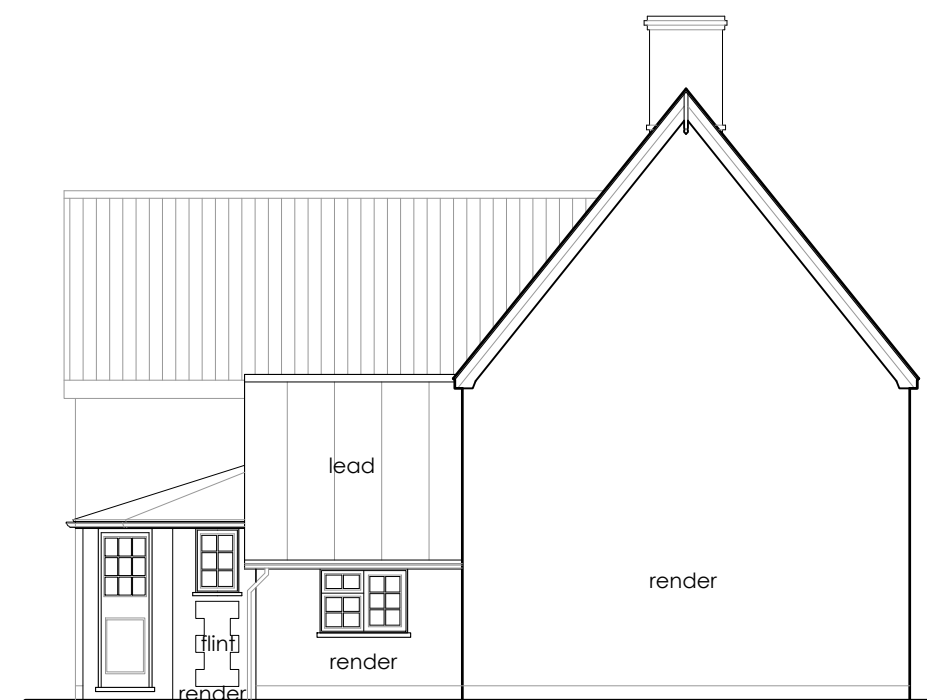

Side (West) Elevation
1:100

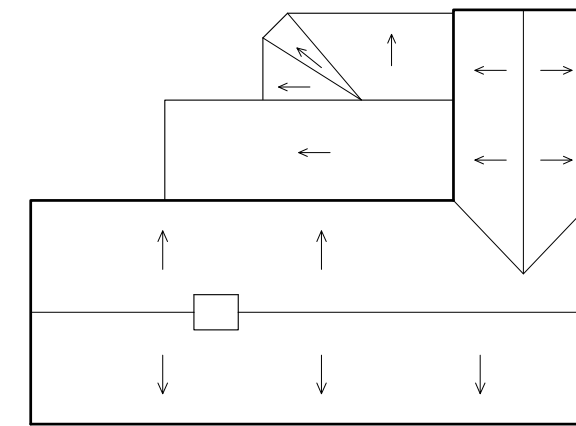

Roof Plan
1:200
Scale: 1:200

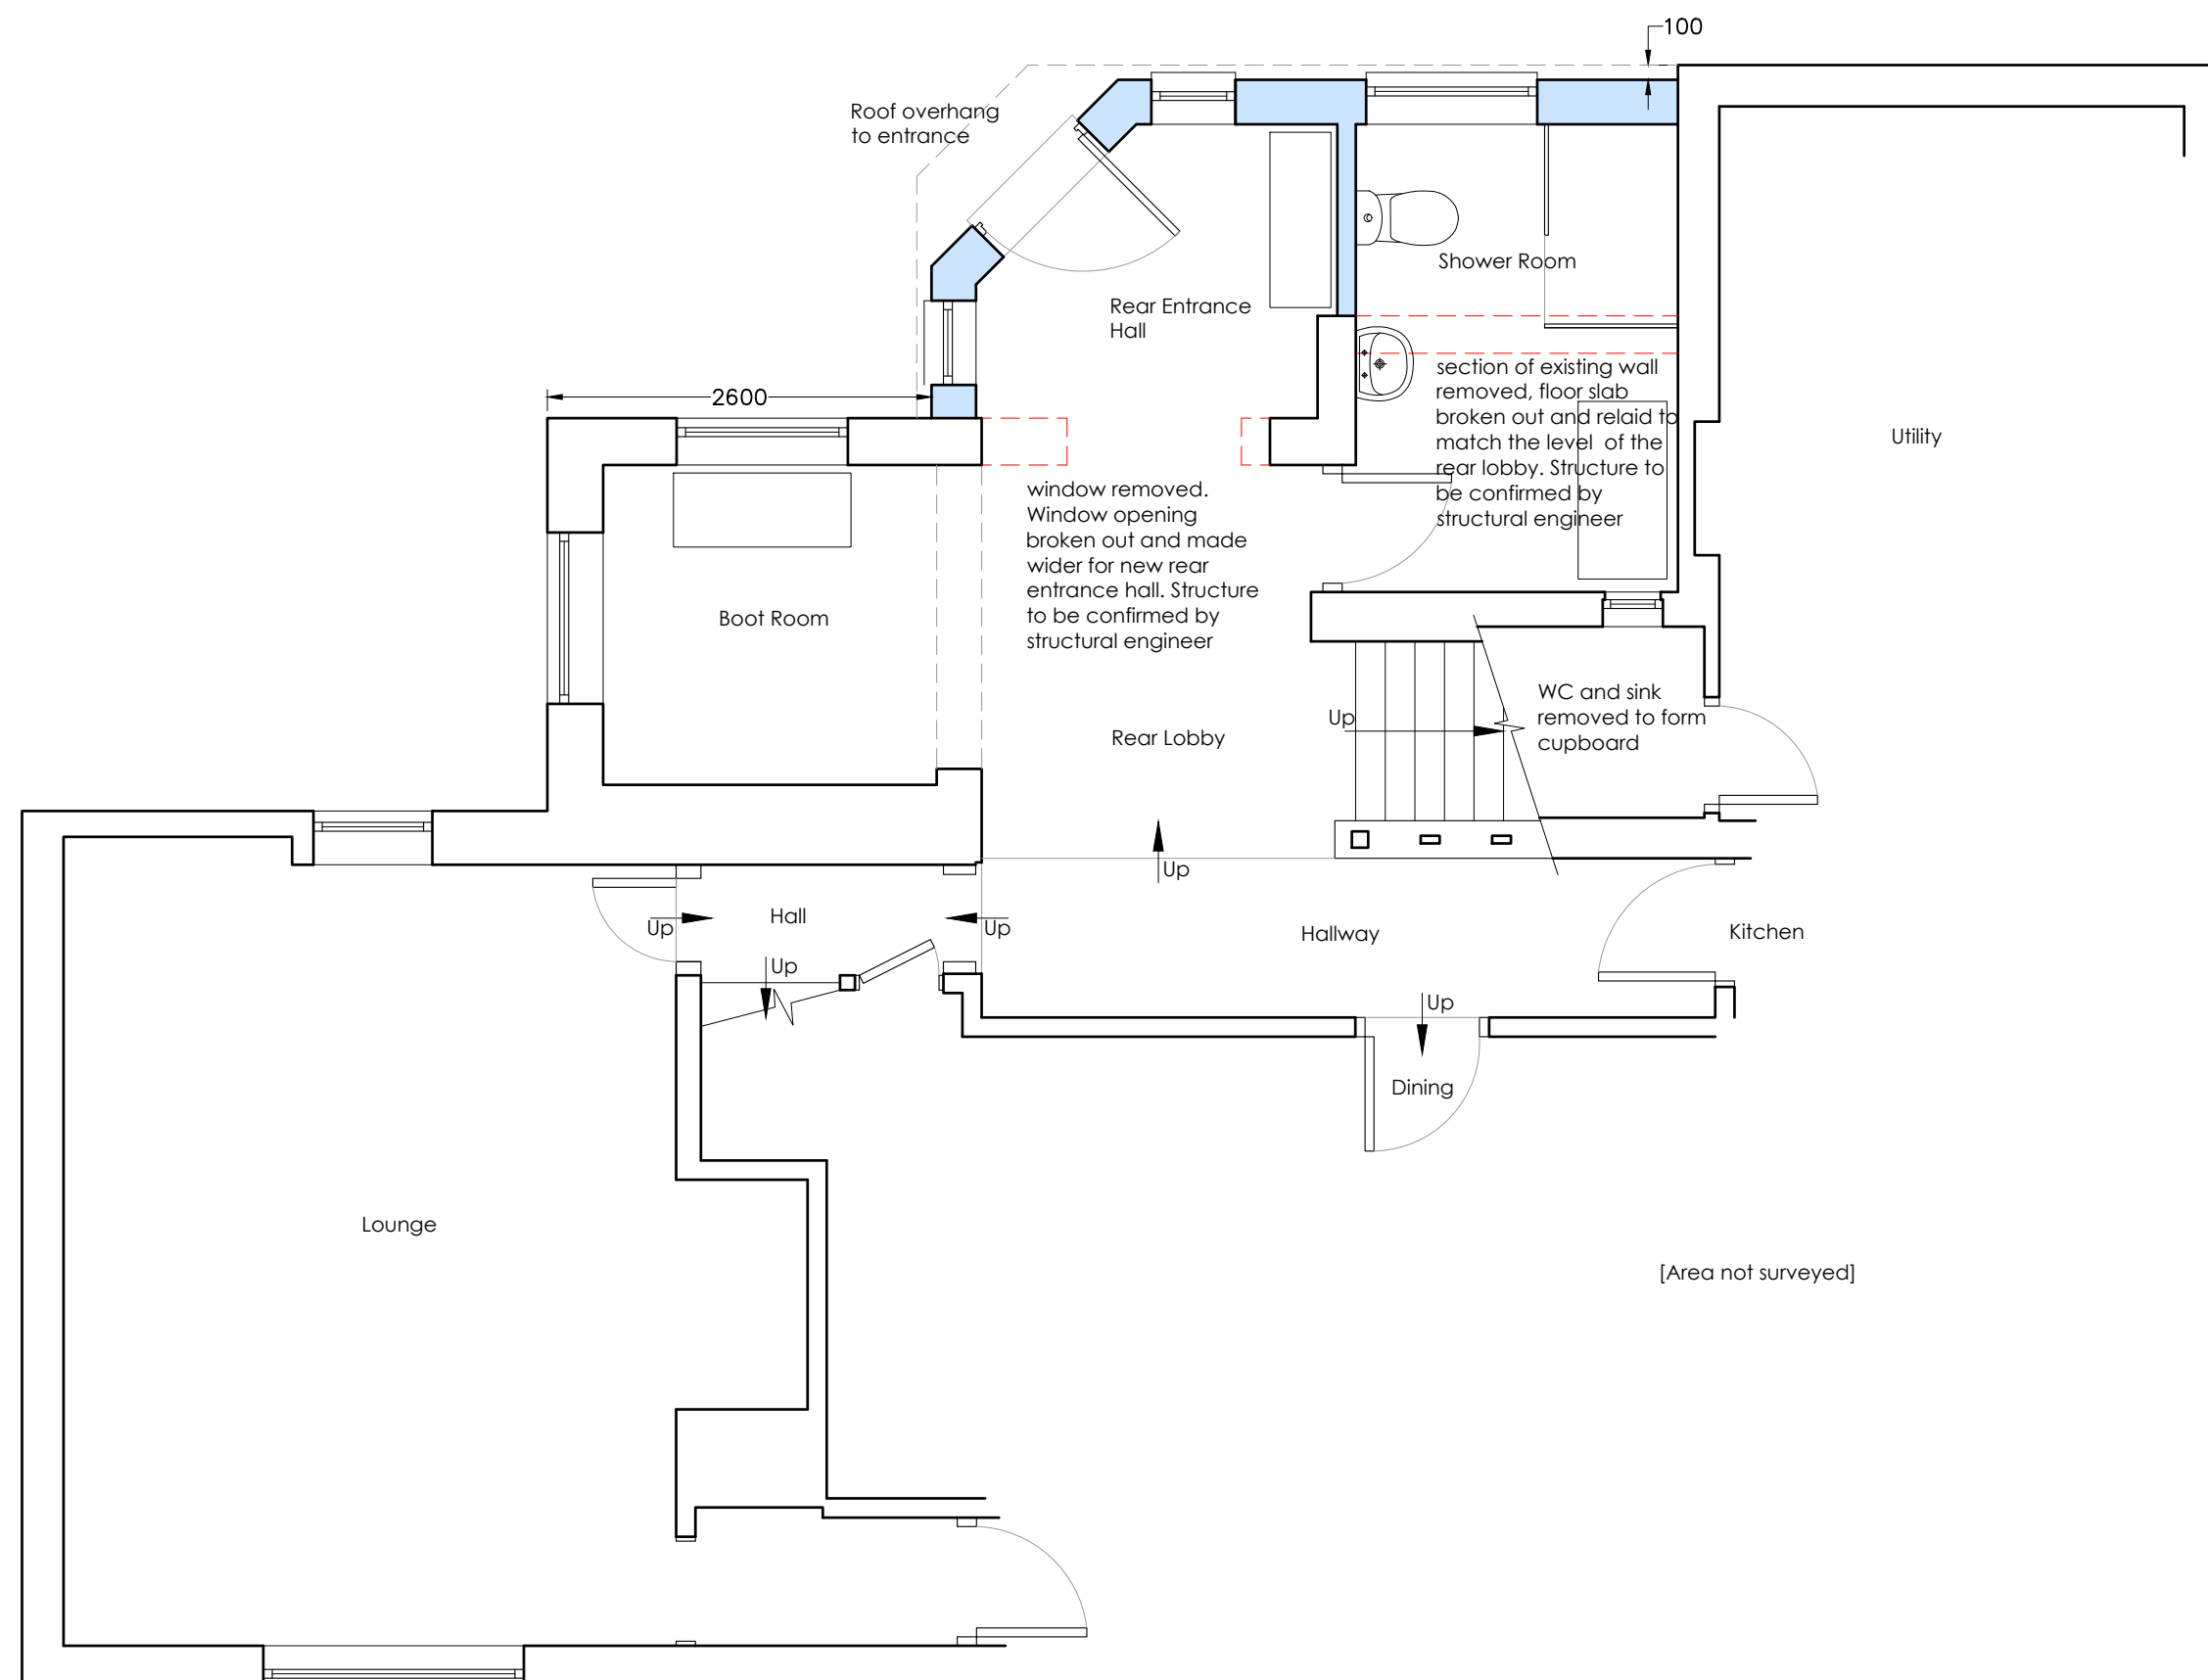

Ground Floor Plan
1:50

Scale: 1:50



Revisions:
revA. Meeting of 28.08.2021. August 2021

Client:
Mr & Mrs Holly
Job Title:

The Highlands, Bressingham
Drawing Title:

Proposed House Floor Plan & Elevations
Scale: Drawn By: Date:

1:50/100 @ A2 **DK/JM** **July 2021**
Job Number: Drawing Number:

6540 **10A**

whitworth

Chartered Architects & Chartered Building Surveyors
18 Hatter Street, Bury St Edmunds, Suffolk, IP33 1NE
01284 760421 info@whitworth.co.uk www.whitworth.co.uk

NOTE:
Do not scale from this drawing. Confirm all dimensions on site. Refer any discrepancies to the Architect before work is put in hand. Read this drawing in conjunction with the relevant sections of the specification, schedule of works and other drawings.

This drawing is copyright of whitworth.