


1. THIS DRAWING IS COPYRIGHT  
 2. DO NOT SCALE WORK TO FIGURED DIMENSIONS ONLY  
 3. THE CONTRACTOR MUST CHECK ALL DIMENSIONS AND LEVELS ON SITE AND CONFIRM WITH ARCHITECT BEFORE PROCEEDING.  
 EXISTING LEVELS  $\blacklozenge$   $\blacktriangleleft$  NEW LEVELS  $\blacklozenge$   $\blacktriangleleft$   
 4. DISCREPANCIES BETWEEN THE DRAWING AND THE SPECIFICATIONS MUST BE REPORTED TO THE ARCHITECT BEFORE PROCEEDING  
 5. FOR DETAILS OF STRUCTURE, REFER TO ENGINEER'S DRAWINGS AND SPECIFICATIONS

REVISIONS / NOTES:

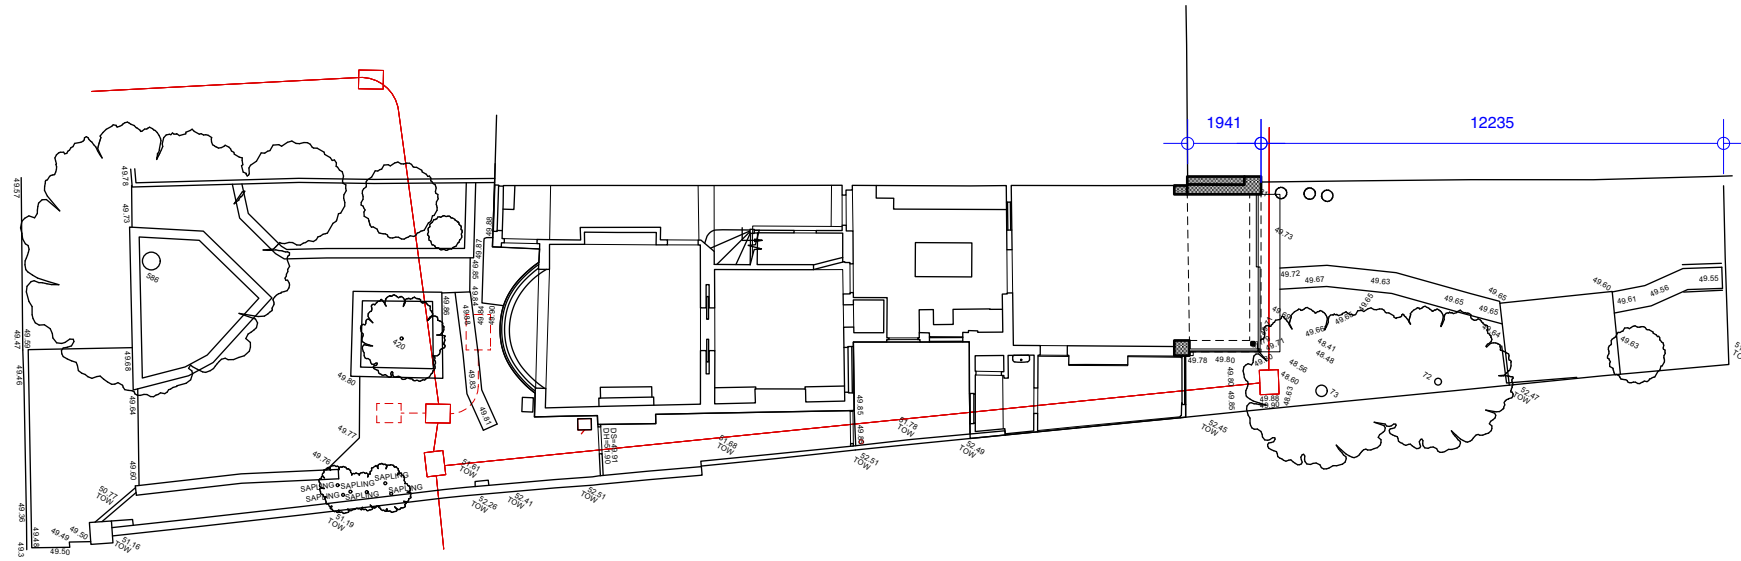

1 Proposed Ground Floor Plan  
 Scale: 1:200

# Proctor & Shaw

The Studio, 78 Sisters Avenue,  
 SW11 5SN, London  
 +44 (0)208 244 6110 [www.proctorandshaw.com](http://www.proctorandshaw.com)

PROJECT NO. PROJECT  
**2013** 76 PARK HILL, SW4 9PB,  
 LONDON

**Proposed Plans**  
 Ground Floor 1:200 @ A3  
 1:100 @ A1

DRWG. NO REV.  
**PD.01 -**