




Existing/Proposed South-West Elevation
Scale: 1/100

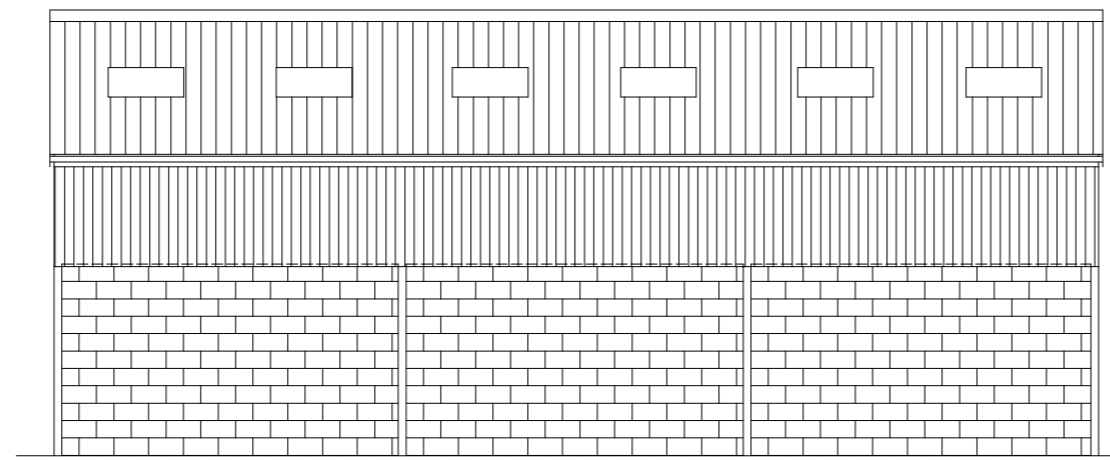

Existing/Proposed South-East Elevation
Scale: 1/100

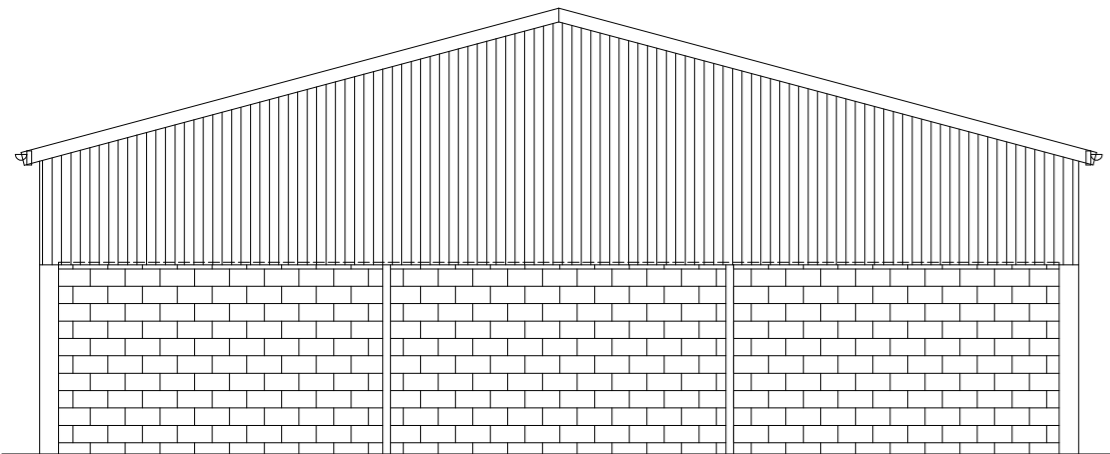


Existing/Proposed North-East Elevation
Scale: 1/100

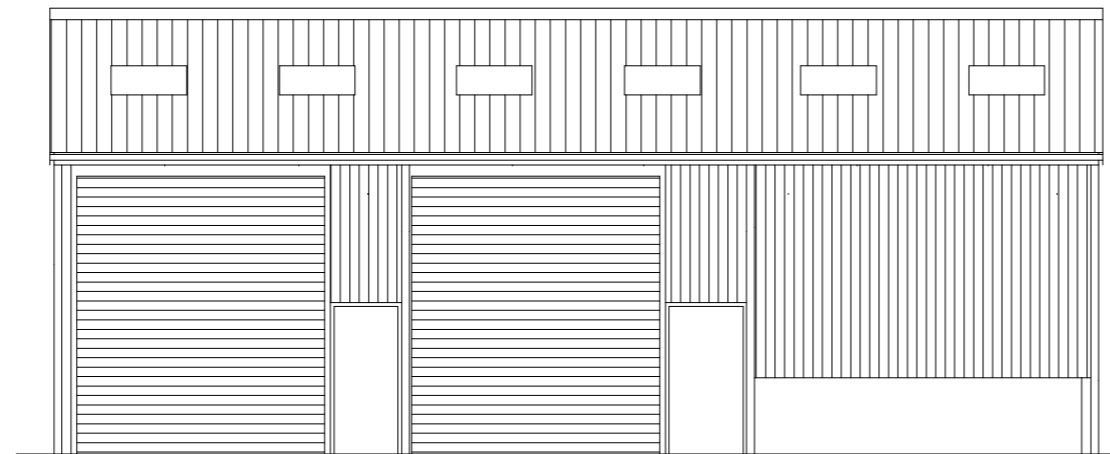

Existing/Proposed North-West Elevation
Scale: 1/100



Proposed Site Plan Scale: 1/500

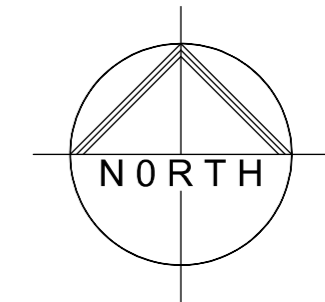

No.	Date	Revision	Initial

Status _____

Subject To
Planning Approval.

OPTIME SURVEYORS

Pumps Cottage,
Main Street,
Twyford,
Buckinghamshire,
MK18 4EP.
Tel: 0797 9841 377

Project _____

Proposed Retrospective Change Of Use
of Agricultural Barn To E(g) Business Unit
At Dunmead Farm,
Marsh Gibbon Road,
Edgcott,
Buckinghamshire.
HP18 OTA.

Client _____

Mr. & Mrs. White.

Drawing _____

Existing/Proposed floor plans, elevations.
Site & Location Plans.


Scale As Indicated @ A2 Drawn B. Steele-Tyson.

Checked _____ Date Sep 2021

Drawing No. _____

BR-PL361/2021/001

This drawing and design is copyright and must not
be reproduced in part or in whole without prior
written consent. Contractors must verify all
dimensions on site before commencing work or
preparing shop drawings.

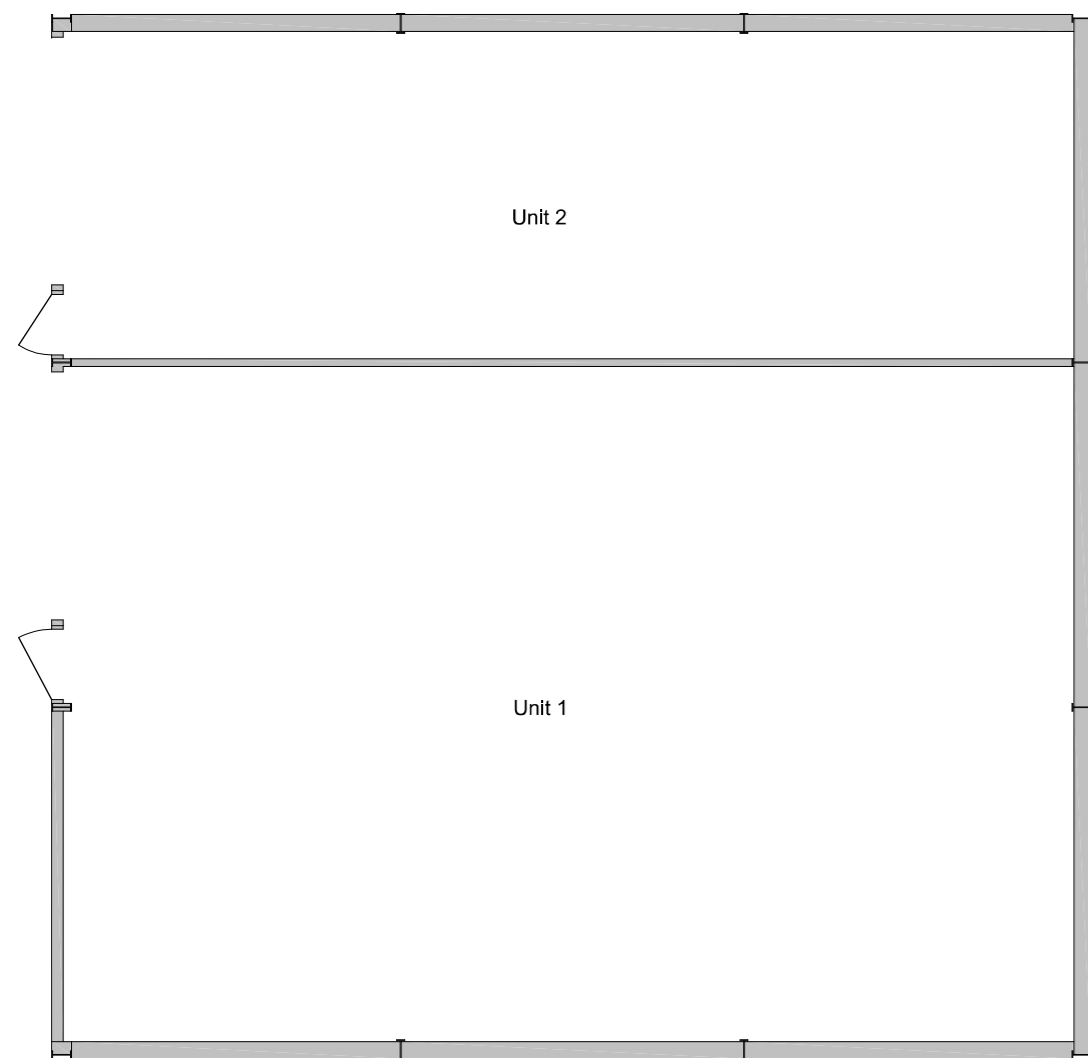

Existing/Proposed Ground Floor Plan
Scale: 1/100



Location Plan Scale: 1/1250