




EXISTING ELEVATIONS - SCALE 1:100

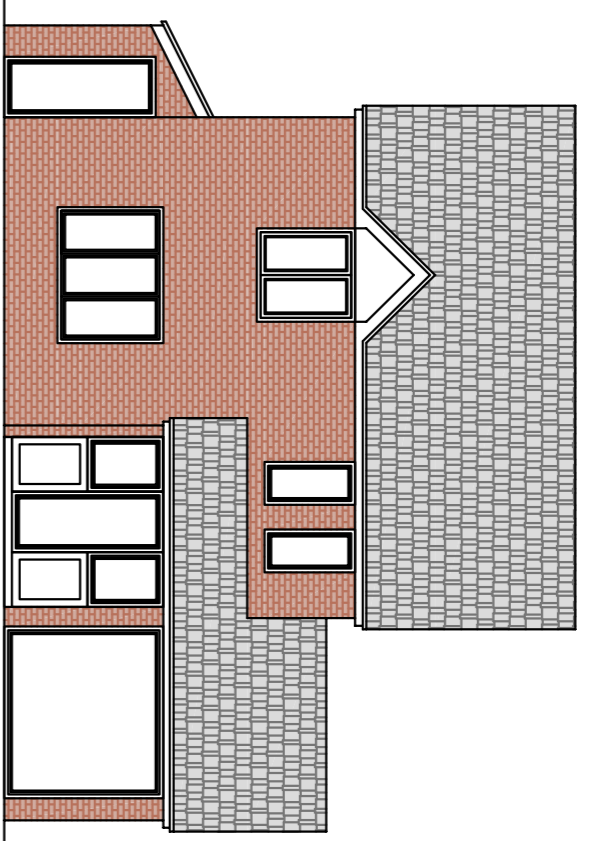


NORTH FACING FRONT ELEVATION

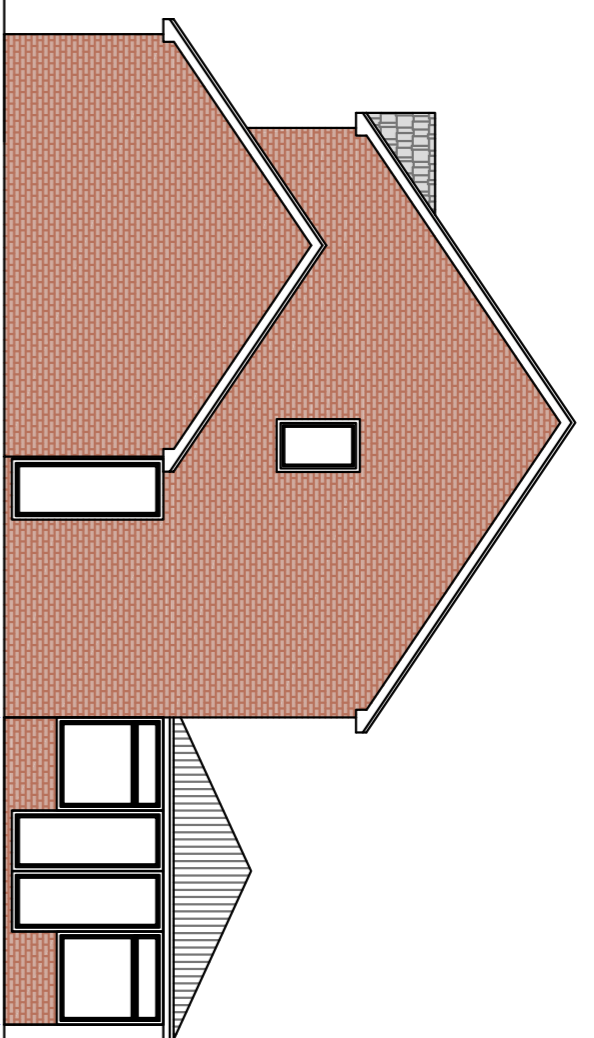

WEST FACING SIDE ELEVATION

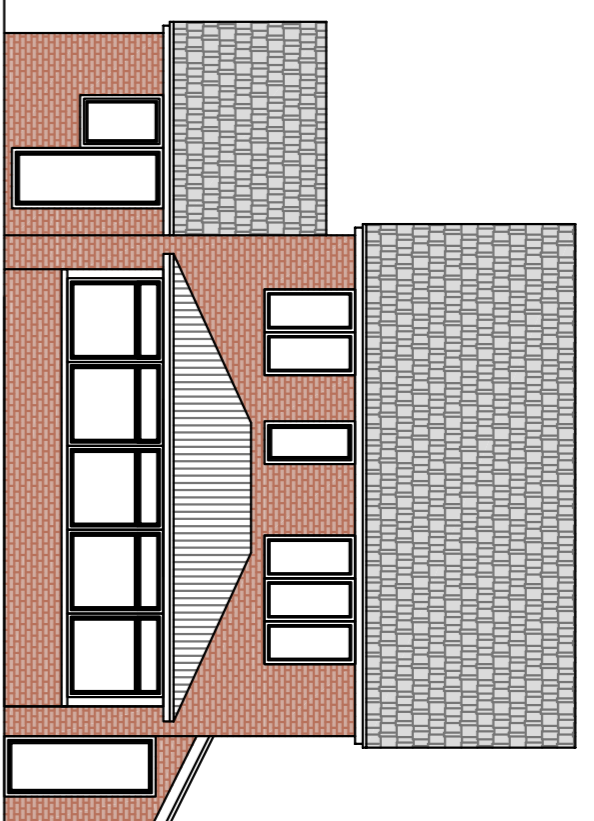

SOUTH FACING REAR ELEVATION

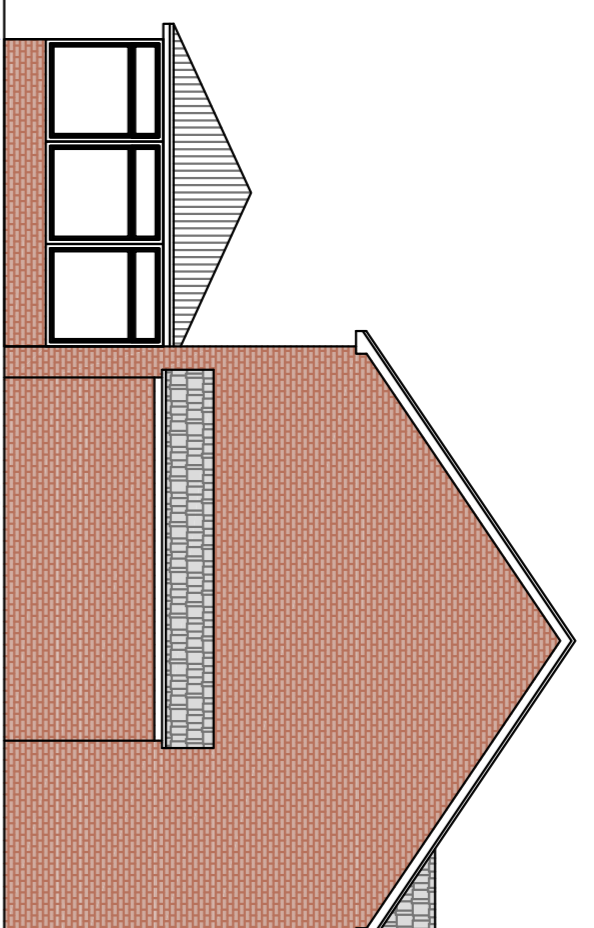


EAST FACING SIDE ELEVATION


4064

11880


PROPOSED ELEVATIONS - SCALE 1:100

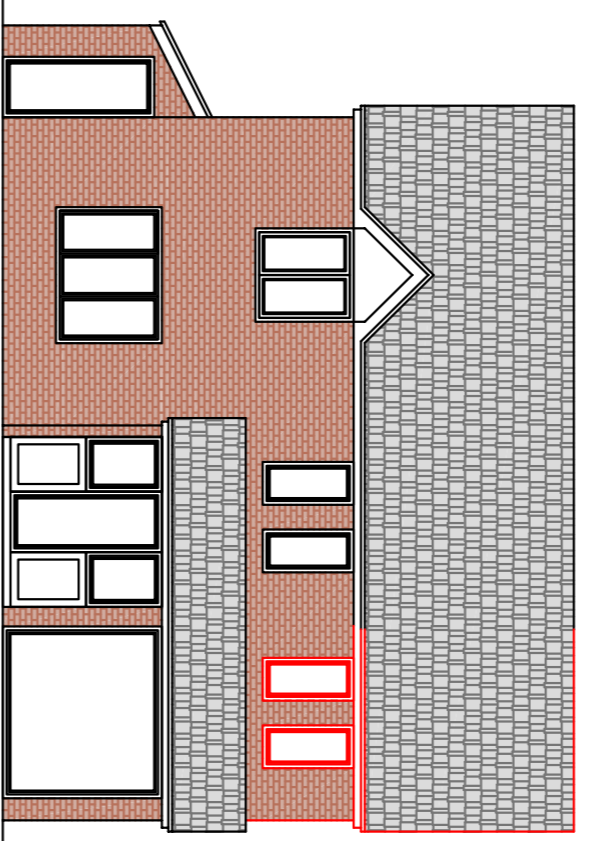


NORTH FACING FRONT ELEVATION

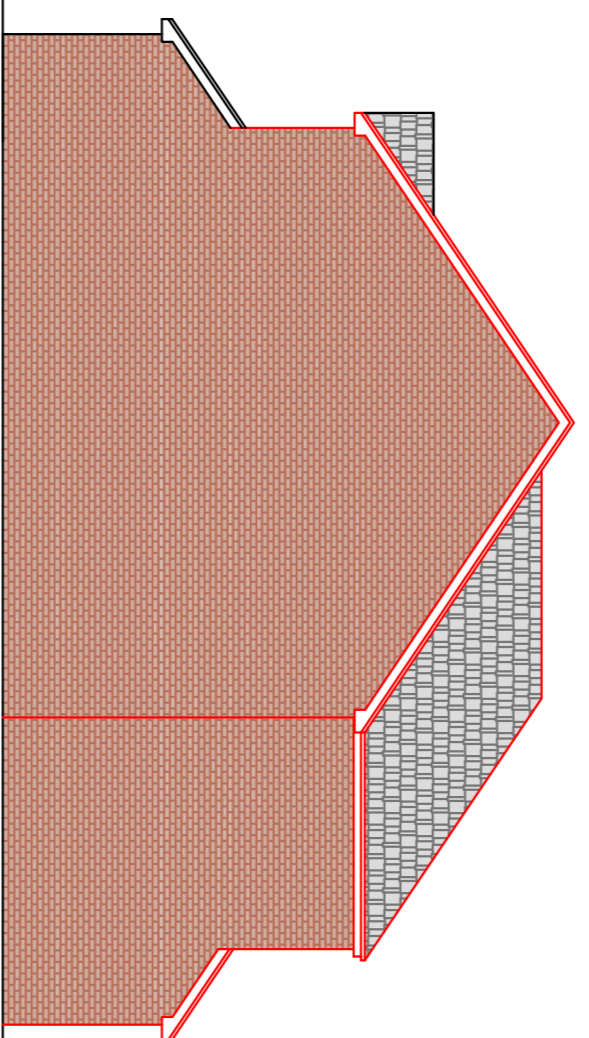

WEST FACING SIDE ELEVATION

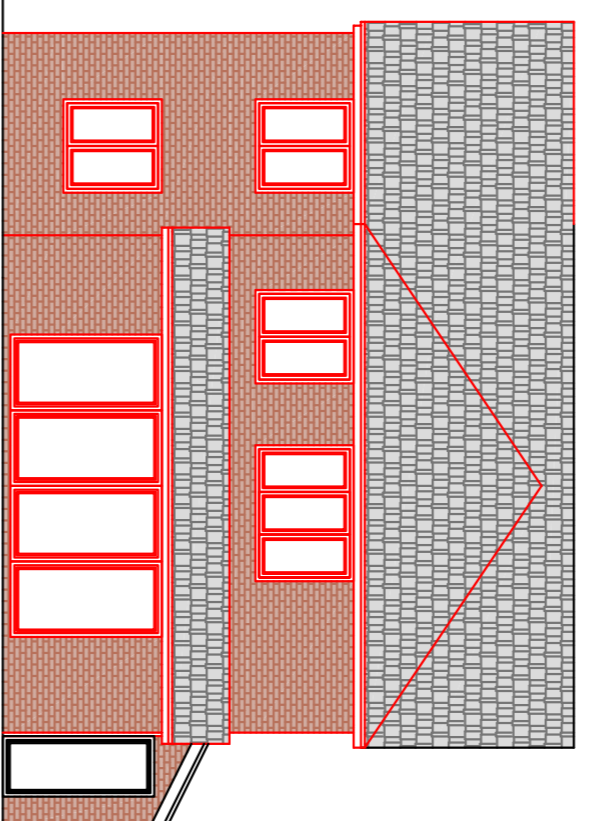

SOUTH FACING REAR ELEVATION

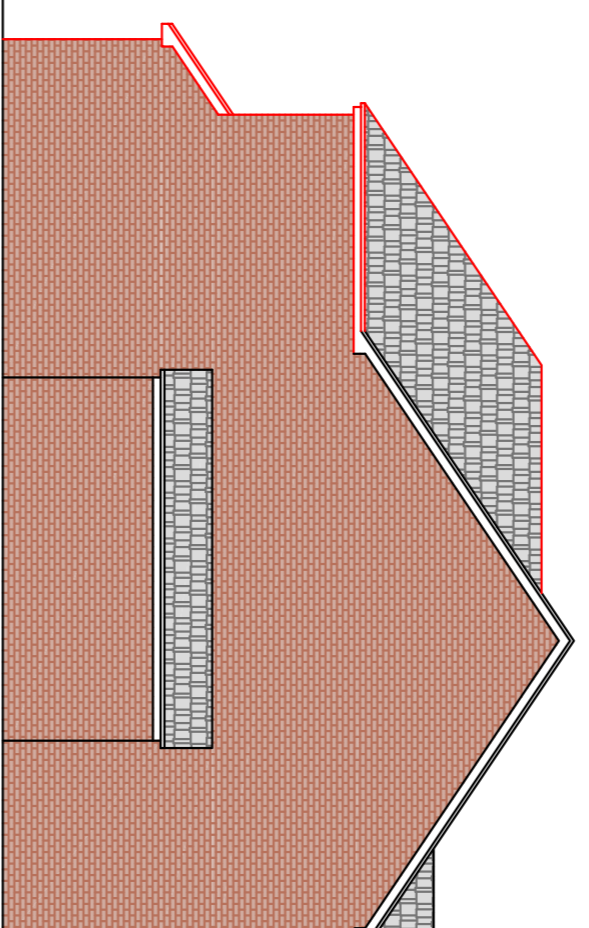


EAST FACING SIDE ELEVATION

4064


11880

EXISTING & PROPOSED PLANS - 1:100


ALL MATERIALS TO MATCH EXISTING HOUSE IN TERMS OF COLOUR, FORM & TEXTURE

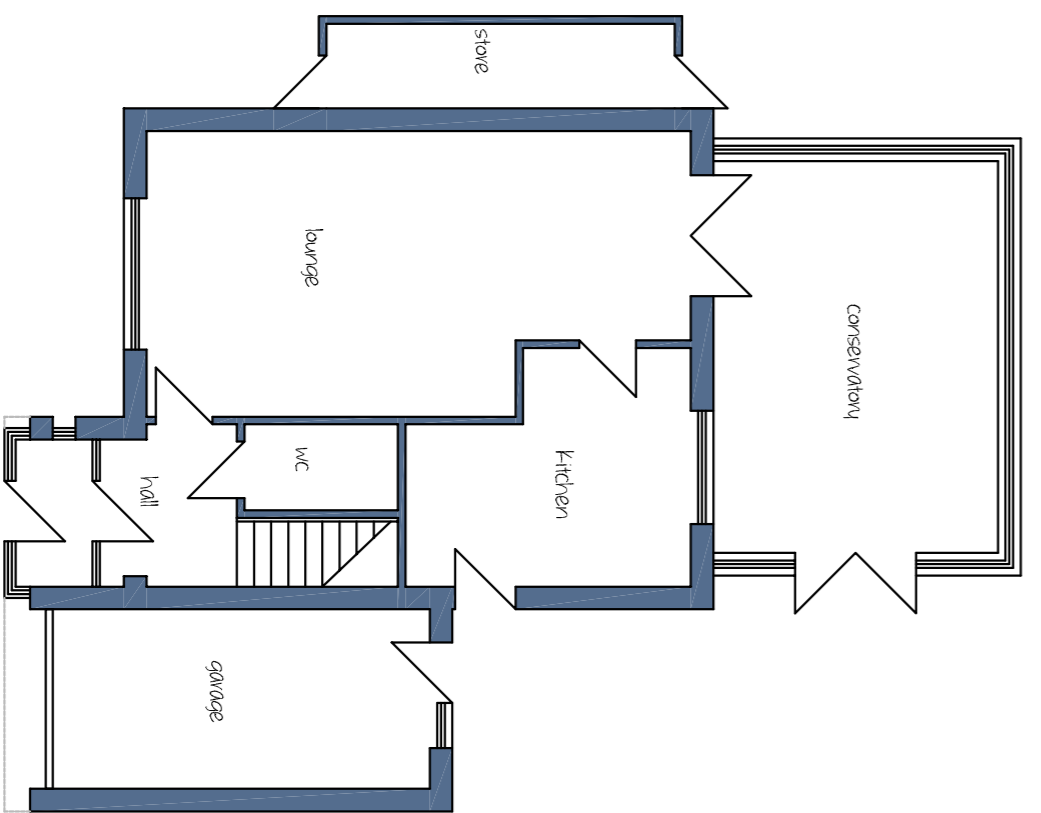


EXISTING GROUND FLOOR PLAN

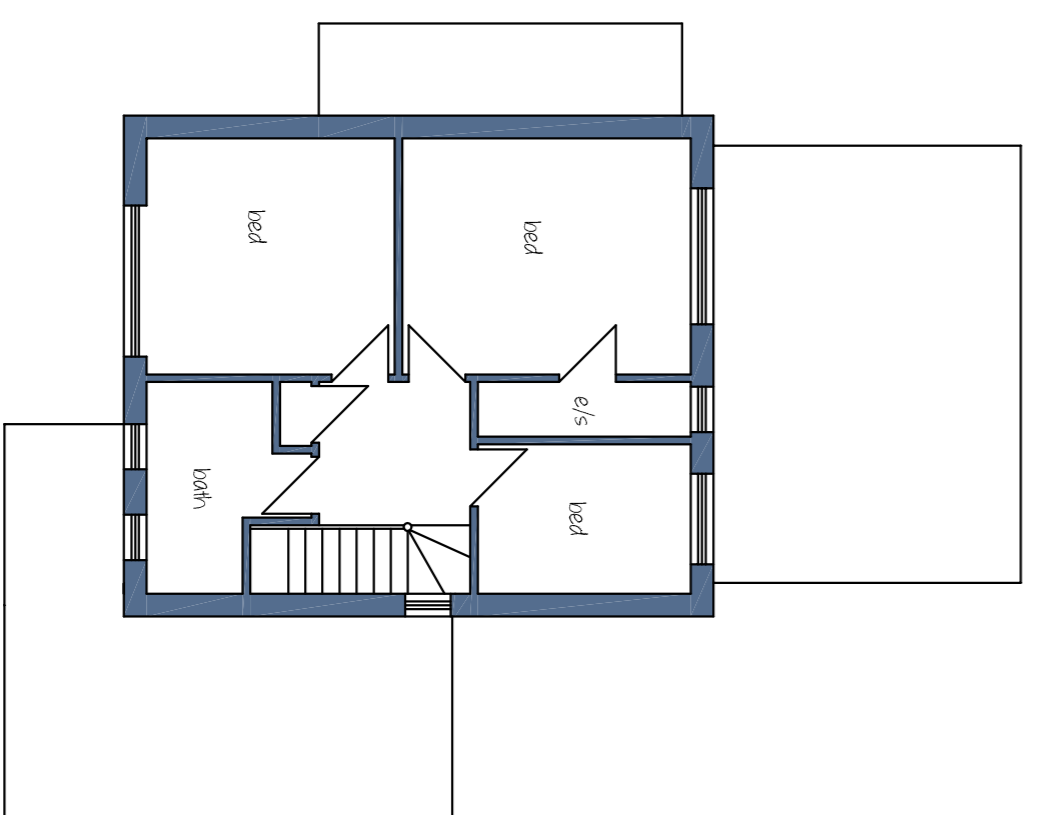

EXISTING FIRST FLOOR PLAN

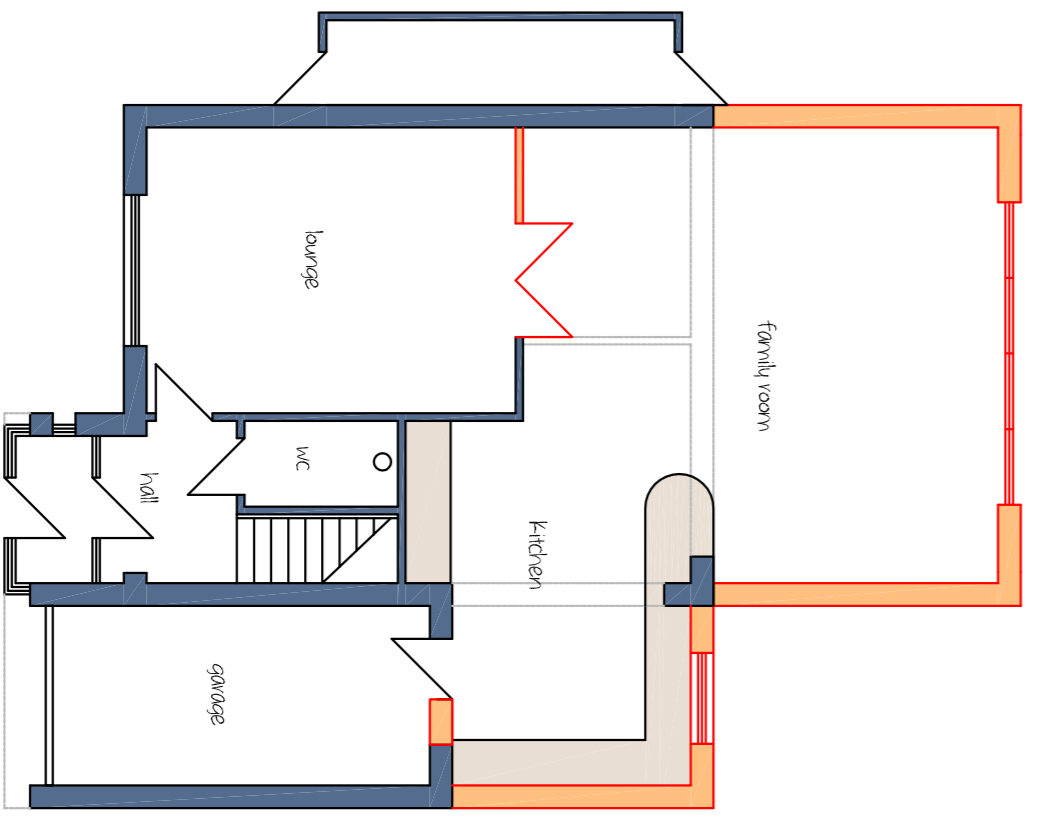



PROPOSED GROUND FLOOR PLAN

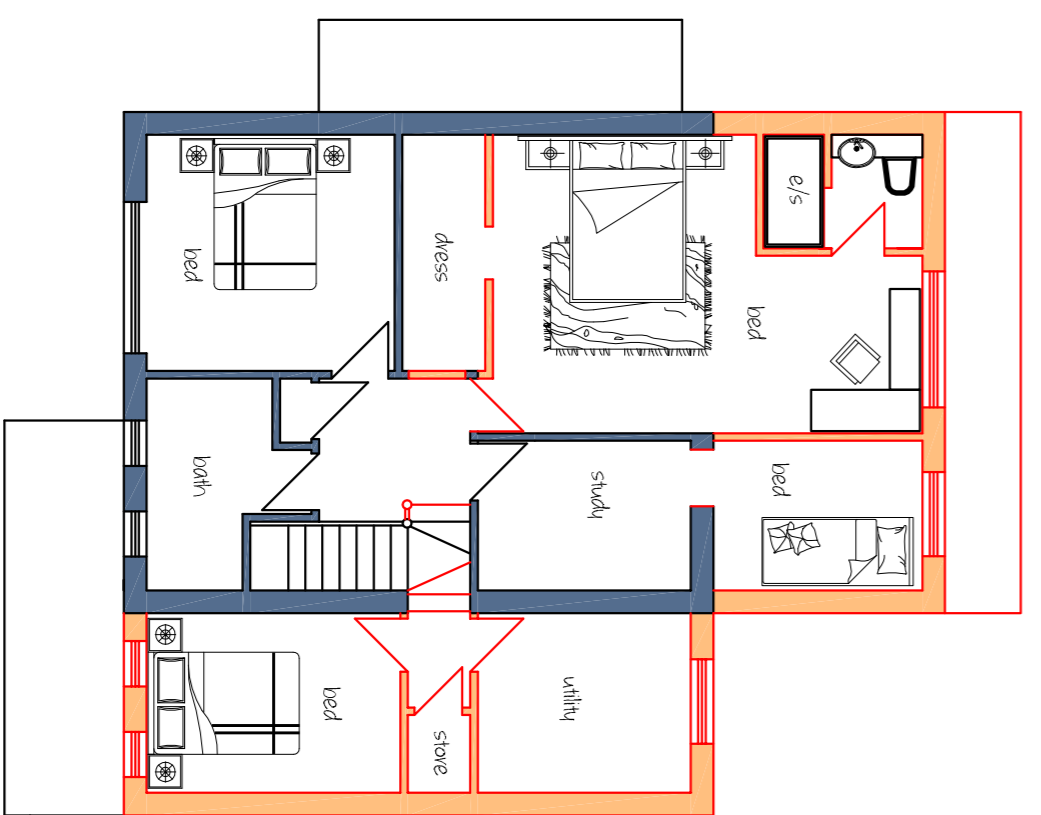

PROPOSED FIRST FLOOR PLAN

SITE PLAN SCALE 1:500

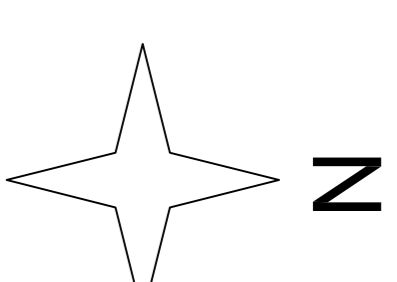

 <p>Lee Fenton Planning Services Ltd</p>	
<p>Carrfield, Ingol Lane, Hambleton, Lancashire FY6 9BJ leerobertfenton@gmail.com 07792 566005</p>	
<p>CLIENT: MR & MRS AMOS</p>	
<p>PROJECT: TWO STOREY SIDE & REAR EXTENSION</p>	
<p>LOCATION: 32 PHEASANT WOOD DRIVE THORNTON CLEVELYS LANCASHIRE FY5 2AW</p>	<p>DATE: 02/09/2021 DWG No: LF/RA/3602 SCALE: 1:100 & 1:500 PAPER SIZE: A1</p>