




South Elevation - Existing

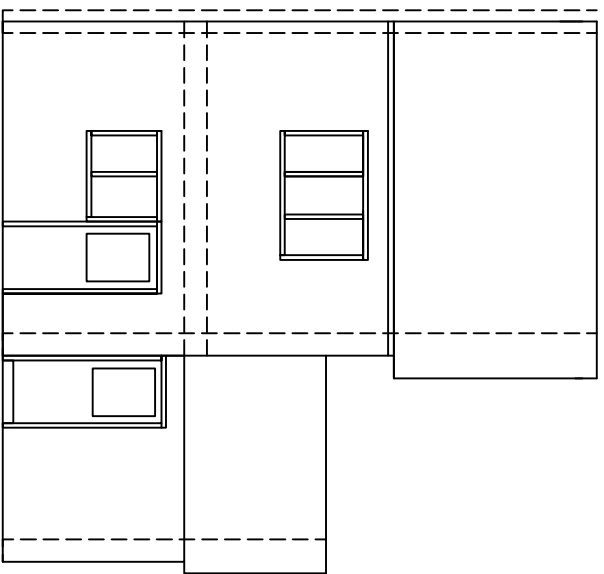

North Elevation - Existing

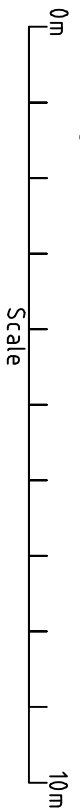


Scale

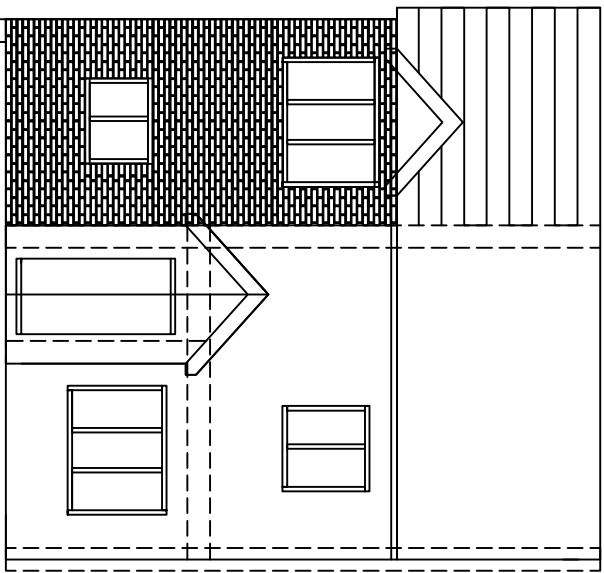


South Elevation - Proposed

Foundations - Existing

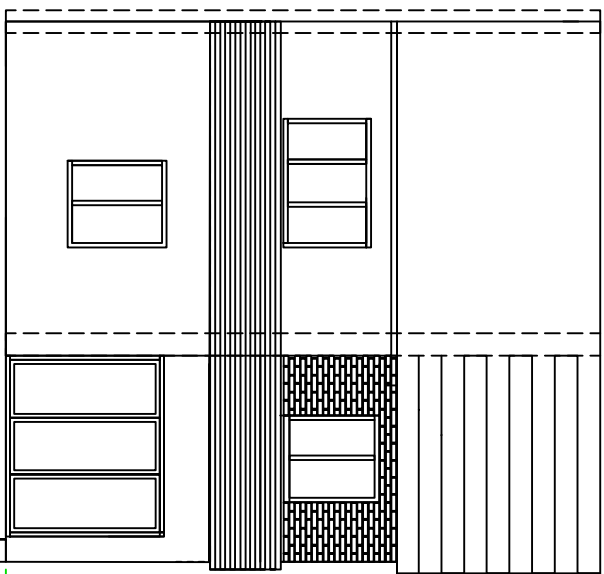

North Elevation - Proposed

Foundations

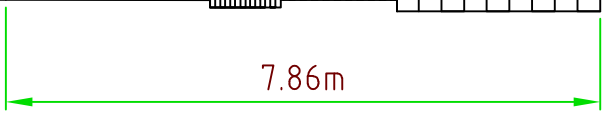

Notes:
 Roof:
 Redland 50 Double Roman Concrete interlocking Roof Tile per existing roof tiles
 Kitchen Extension roof to be grey clay tiles, 20cm x 30cm..

Walls:
 Ground floor - Rendered and painted per existing front elevation render.
 1st/stock Brick Manorial Red per existing walls.

Foundations:
 Per Approved document A.

Windows:
 uPVC double glazed white to match existing windows to South (front) elevation.
 uPVC double glazed Charcoal windows to North Elevation (rear)

Doors:
 Charcoal framed bi-fold doors.

Extension above the existing garage and to the rear of:
 15 Greensfield Close
 Darlington,
 Co. Durham
 DL3 0ED

Scale: 1:100 @ A4
 Date: 4th September 2021
 DRG No. 2.
 Existing Elevations and Proposed Elevations