
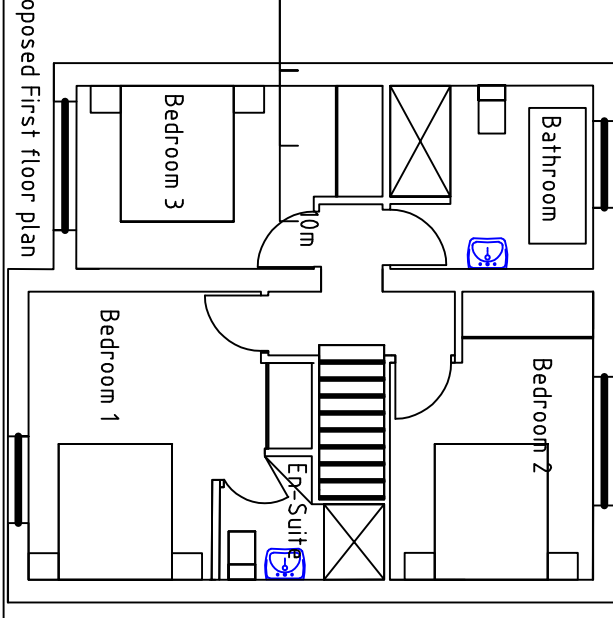
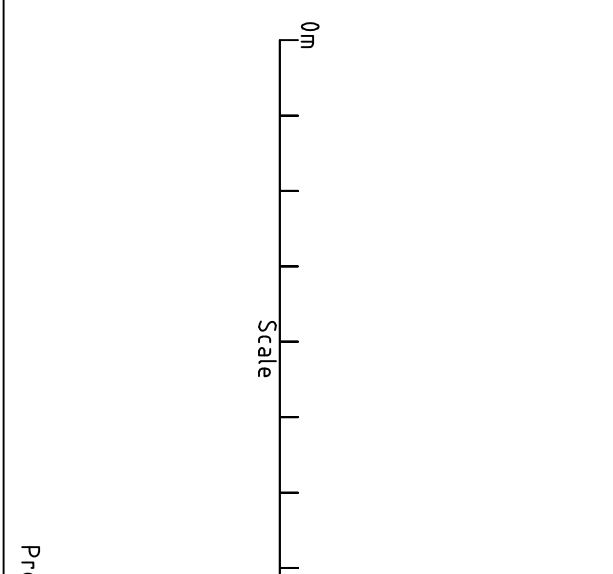


Notes:
 Roof:
 Redland 50 Double Roman Concrete interlocking Roof Tile per existing roof tiles.
 Walls:
 1/2stock Brick Manorial Red per existing walls.
 Foundations:
 Per Approved document A.
 Windows:
 UPVC double glazed white to match existing windows to South (front) elevation.
 UPVC double glazed Charcoal windows to North Elevation (rear)
 Doors:
 Charcoal framed bi-fold doors.

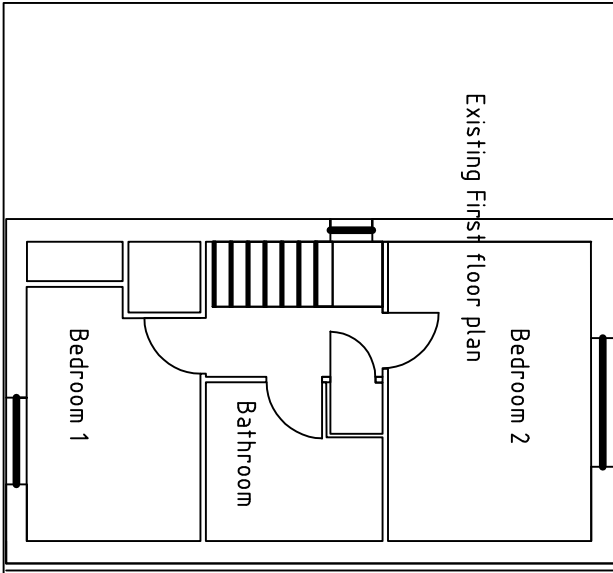

Extension above the existing garage and to the rear of:
 15 Greensfield Close
 Darlington,
 Co. Durham
 DL3 0ED

Scale: 1:100 @ A4
 Date: 4th September 2021
 DRG No. 4.
 Existing Floorplans and Proposed Floorplans