



South Elevation - Existing

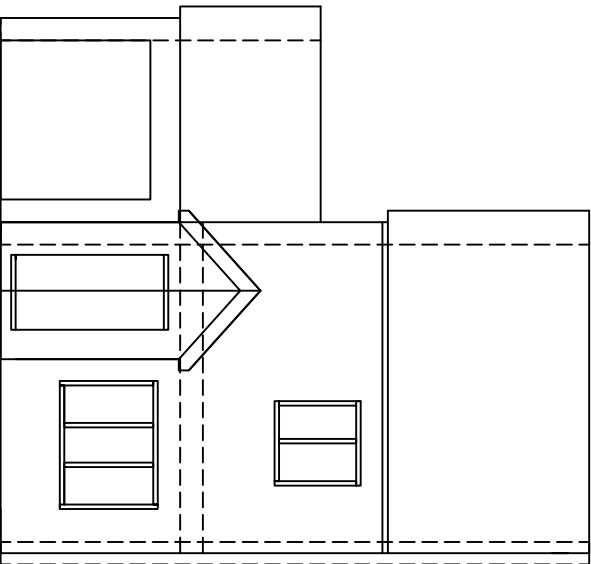


7.86m

North Elevation - Existing

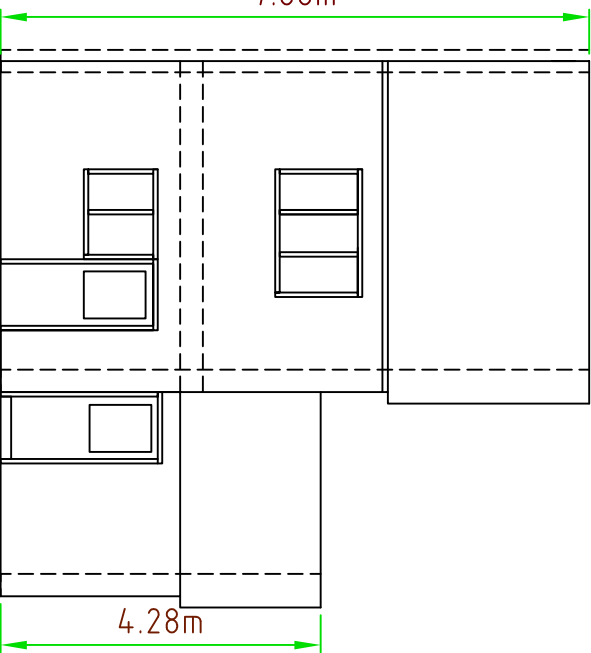


4.28m

West Elevation - Existing

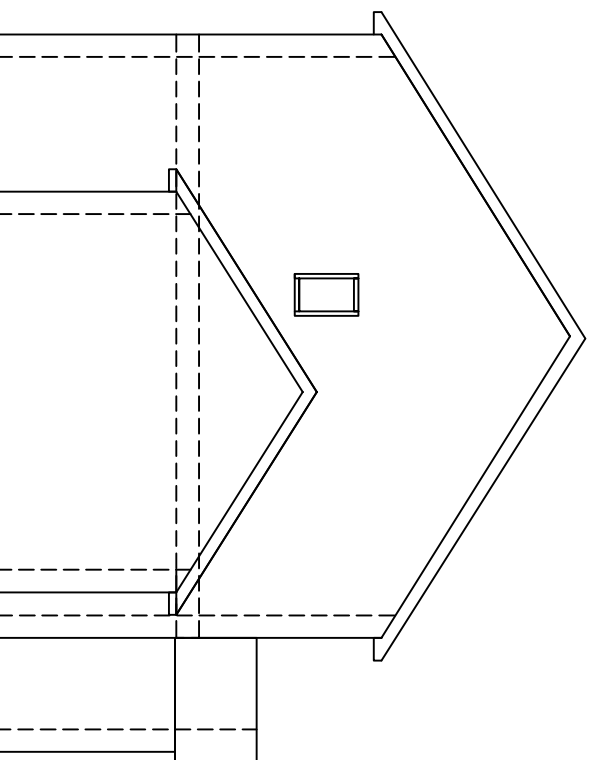

5.35m


2.73m

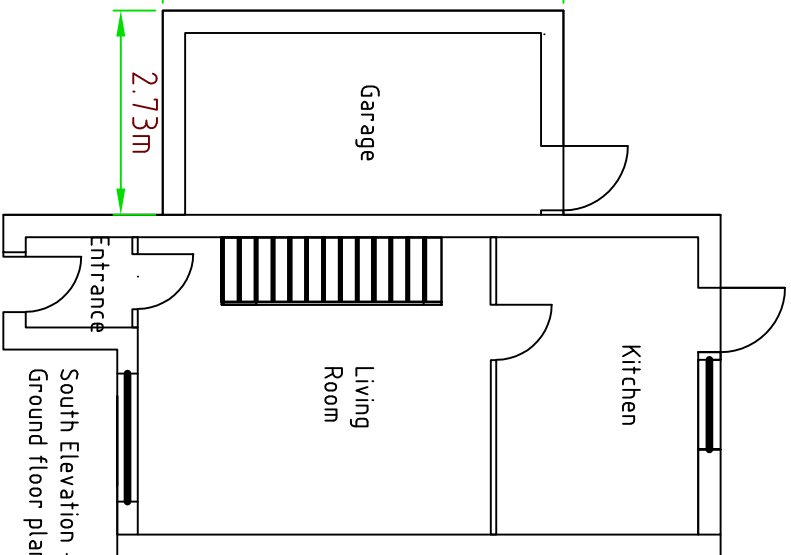

South Elevation - Existing  
Ground floor plan

8.06m

4.57m

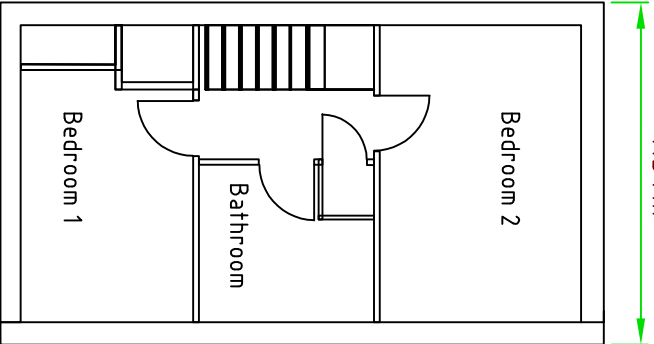

South Elevation - Existing First floor plan

0m

Scale

10m

**Notes:**

**Roof:**

Redland 50 Double Roman Concrete interlocking Roof Tile.

**Walls:**

Ground floor - South Elevation: Mainly rendered and painted in Santex Ivory Stone. North and West Elevation: Ibsstock Brick Manorial Red per existing walls.  
First floor - All elevations: Ibsstock Brick Manorial Red per existing walls.

**Foundations:**

Per Approved document A. It is assumed that that the foundations under the existing Garage meet the Approved Documents required for a two storey extension.

**Windows:**

uPVC double glazed white

Extension above the existing garage

and to the rear of:

15 Greensfield Close

Darlington,

Co. Durham

DL3 0ED

Scale: 1:100 @ A4

Date: 4th September 2021

DRG No. 1

Existing Elevations and Floorplans