




EE Existing East Elevation

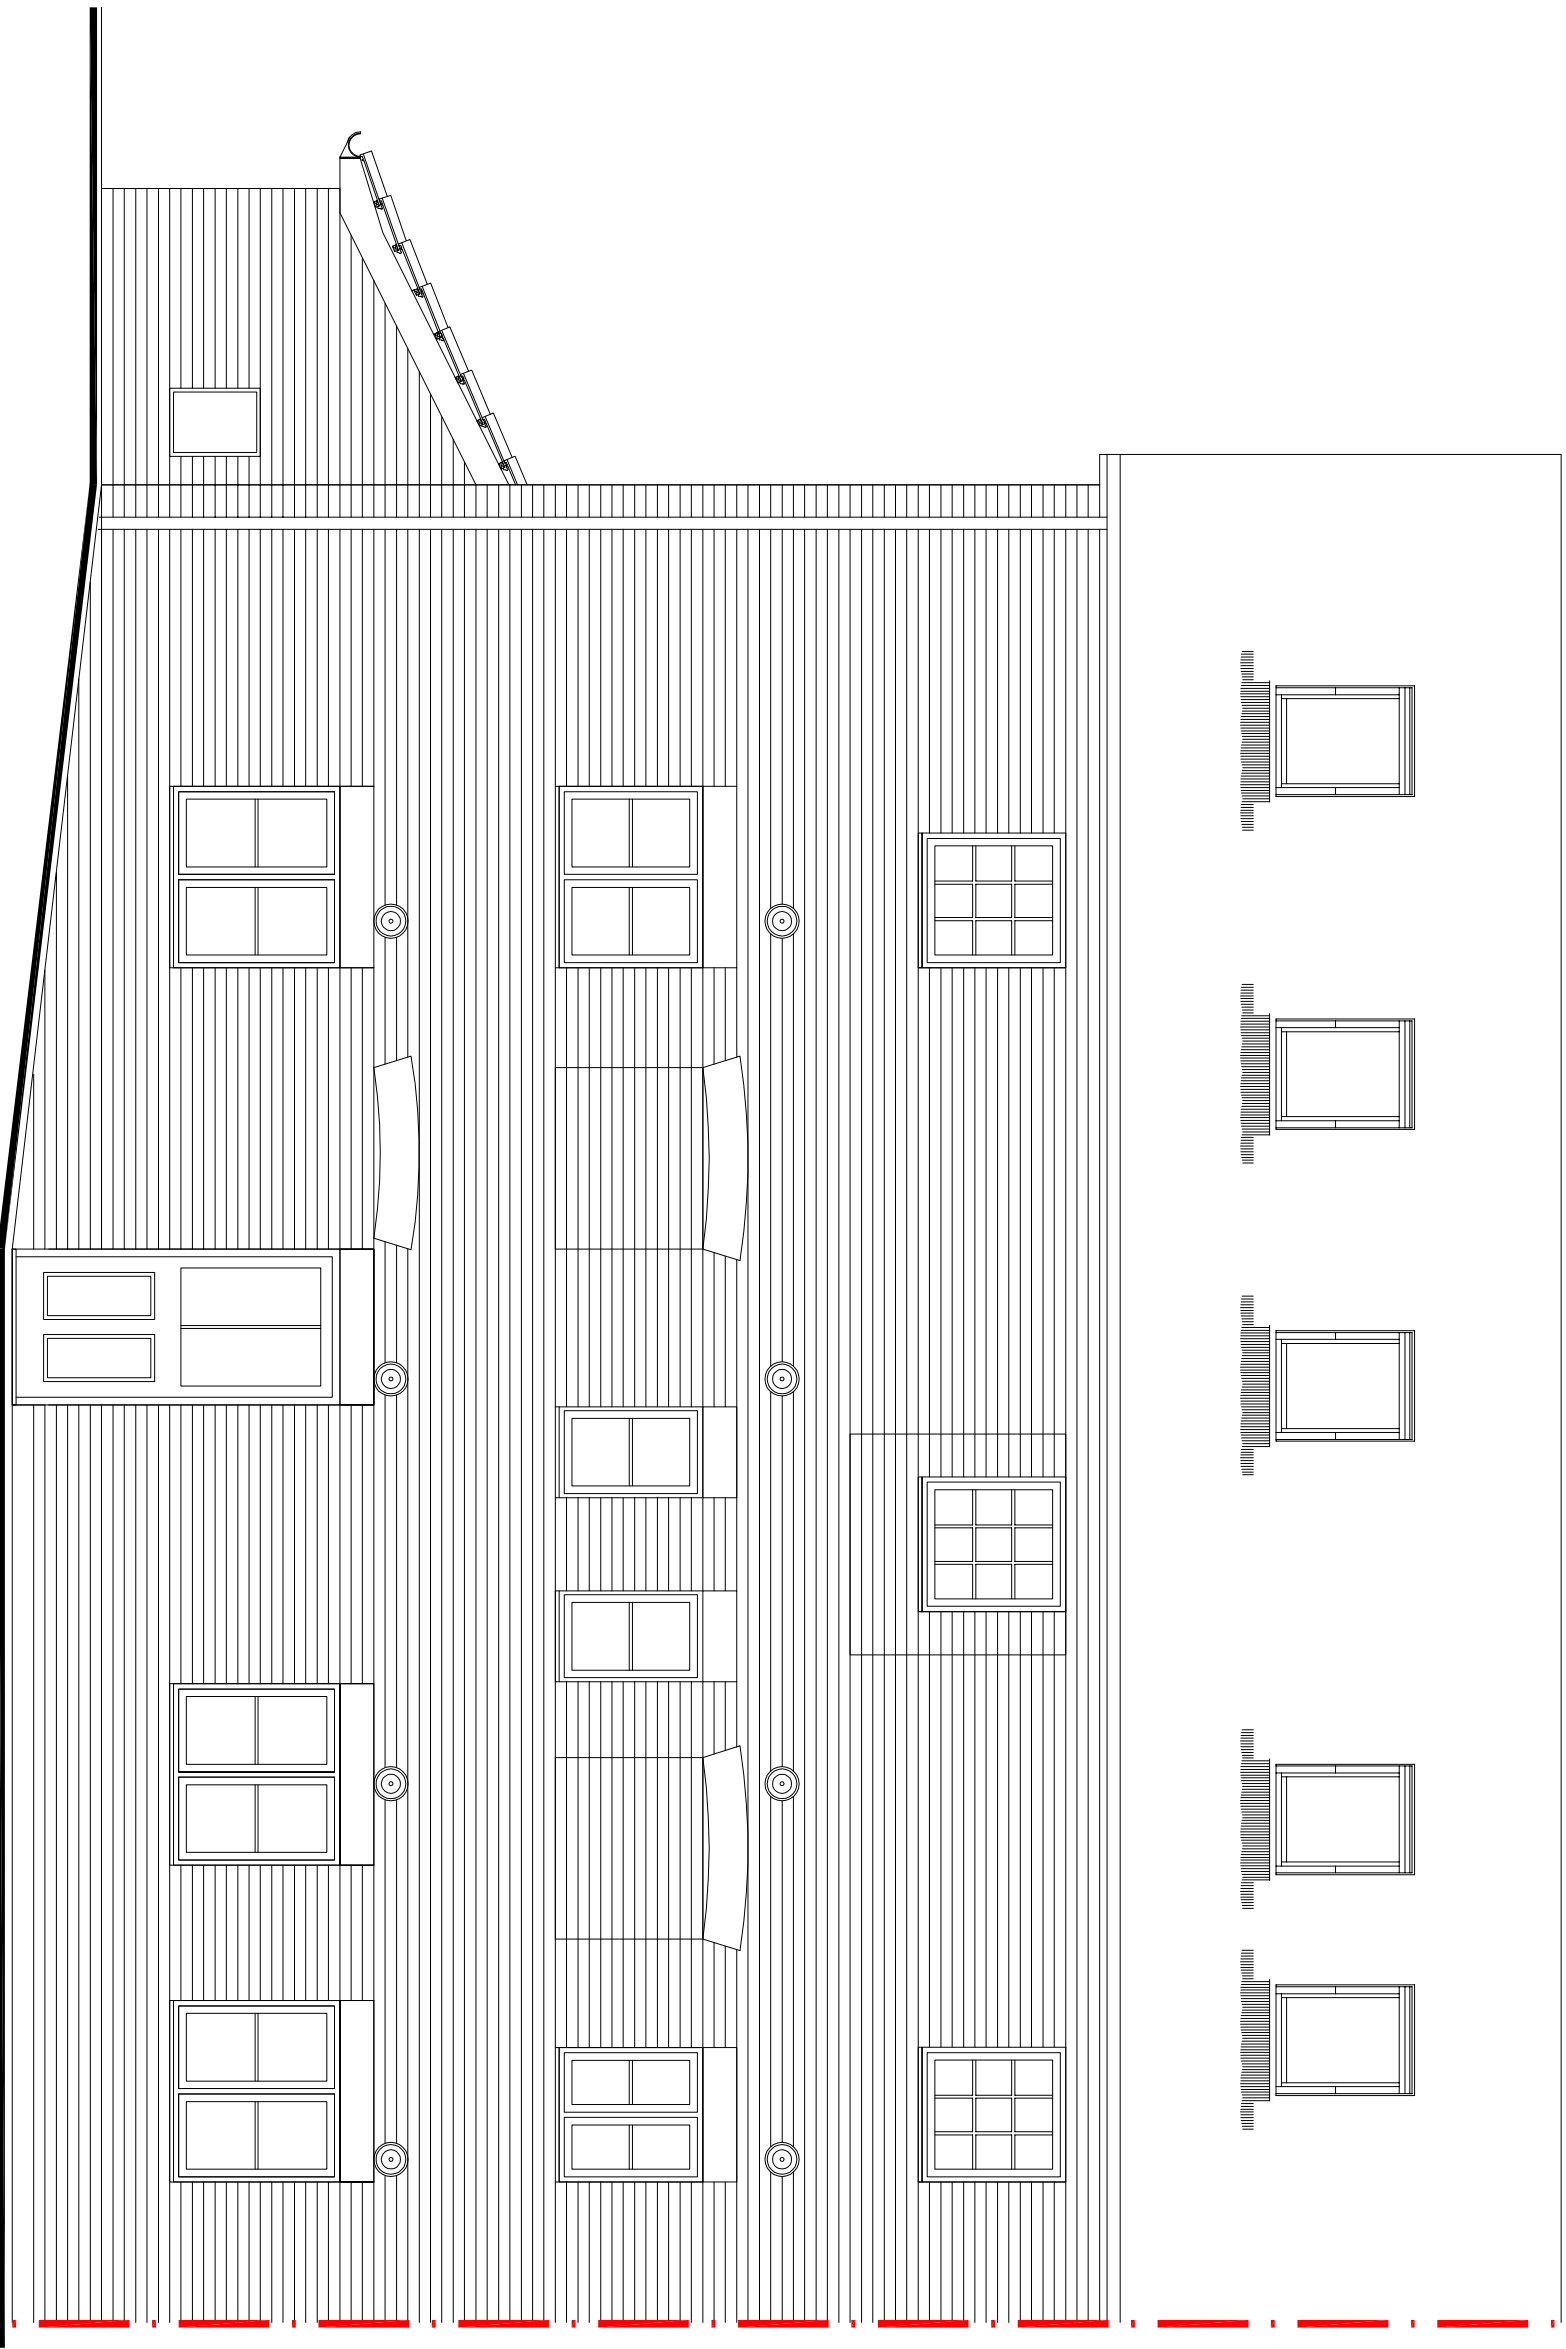

NE Existing North Elevation

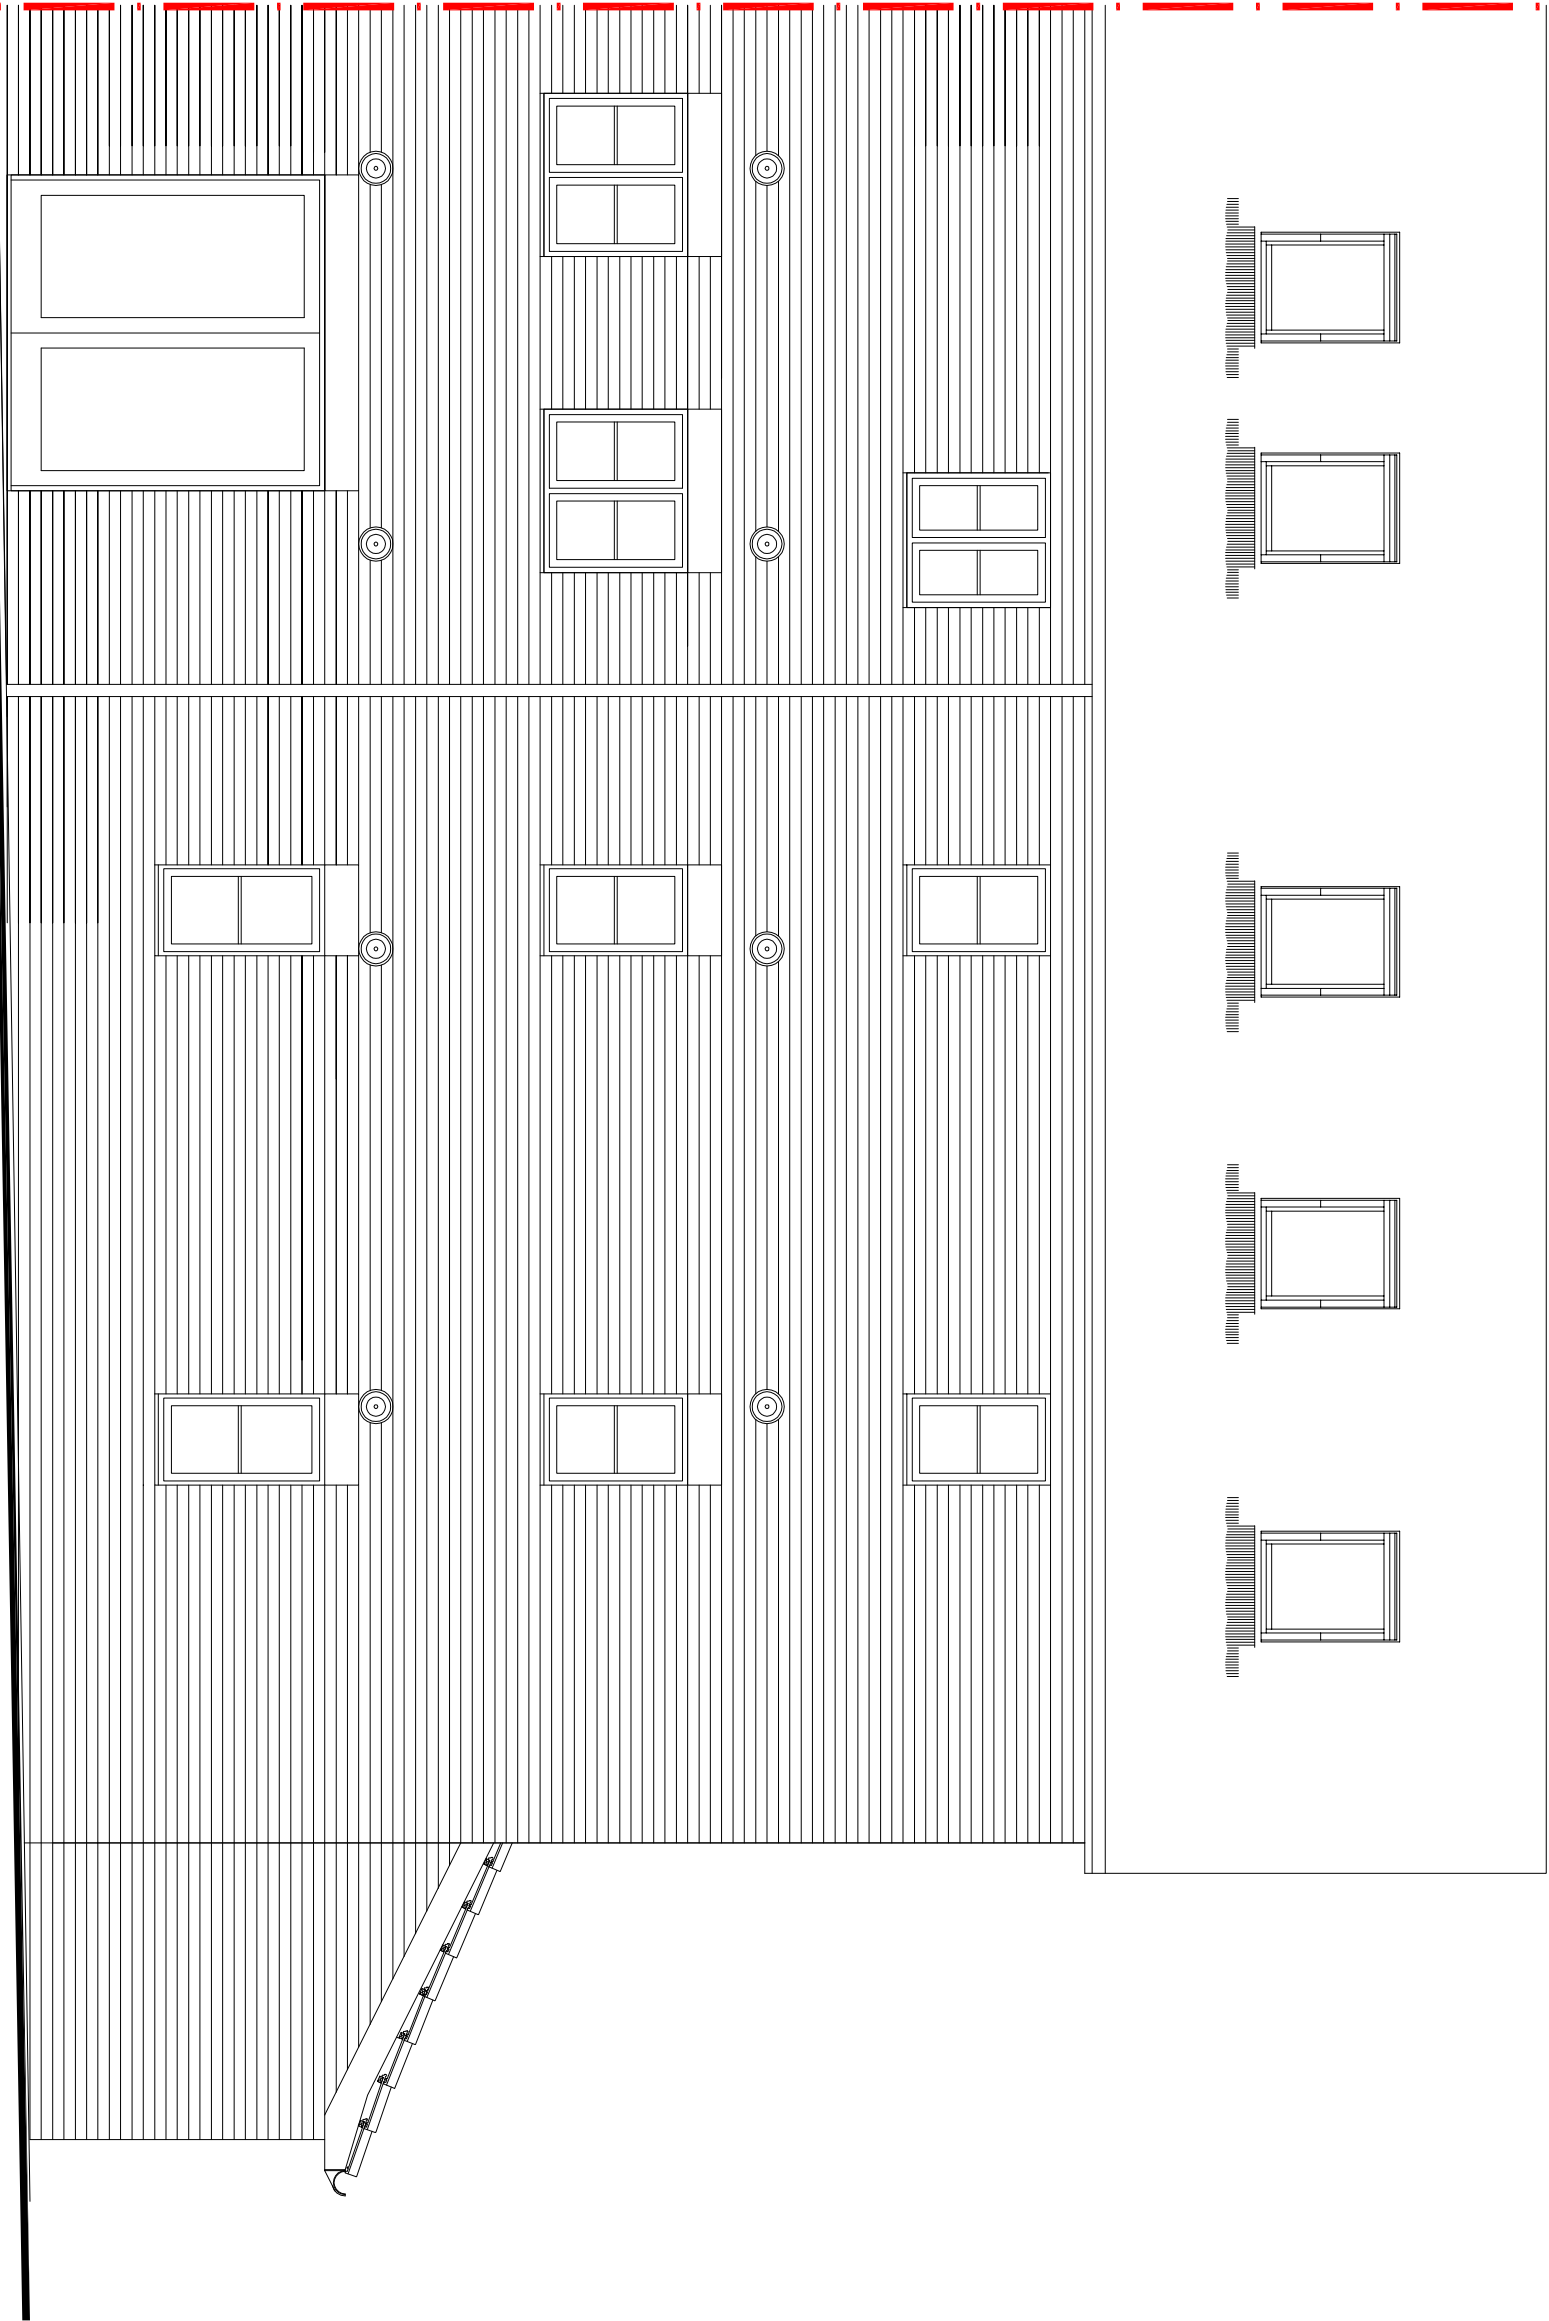

SE Existing South Elevation

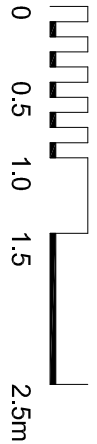

General Notes

1. THIS DRAWING IS THE COPYRIGHT OF ARCHIDITE LTD. AND MUST NOT BE REPRODUCED, COPIED OR USED WITHOUT THE ABOVE CONSULTANT'S AUTHORITY.
2. DO NOT SCALE FROM THE DRAWINGS.
3. ALL DIMENSIONS ARE IN MILLIMETRES UNLESS NOTED OTHERWISE. ALL DIMENSIONS TO BE VERIFIED ON SITE & APPROVED BY THE ENGINEER.
4. THIS DRAWING SHOULD BE READ IN CONJUNCTION WITH OTHER RELEVANT ARCHITECTURAL, STRUCTURAL, MECHANICAL AND ELECTRICAL DRAWINGS AND ALL RELEVANT SECTIONS OF THE SPECIFICATIONS, FINISHES, SANITARYWARE SELECTION AND FINE SELECTED ITEMS.
5. PRIOR TO CONSTRUCTION, THE CONTRACTOR IS TO PROVIDE SHOP/CONSTRUCTION DRAWINGS FOR ARCHITECT'S APPROVAL.
6. [EXISTING] EXISTING FLOOR TO CEILING LEVEL, [PROPOSED] PROPOSED FLOOR TO CEILING LEVEL.

Revision Notes

Site Plan

Structural Engineers

- M & E Engineers
- Quantity Surveyors
- Other Consultants

Project Title

Interior Alteration & Space Planning including new window / door / skylights

Drawing Number

ARC2108-212UK

Revision

-

Client

Mr & Mrs Escobar
5 The Old Mailings
Tudor Rose Way
IP20 9QL

DO NOT SCALE FROM DRAWING. USE FIGURED DIMENSIONS ONLY, WHERE APPLICABLE. CHECK DIMENSIONS ON SITE PRIOR TO COMMENCEMENT OF WORKS.