



2 Nash Cottages, Luddenham

As Existing


General Notes:
 DO NOT SCALE FROM THIS DRAWING
 Only visible and accessible elements of the existing structure have been surveyed
 Drawing indicates general arrangement of the scheme and is not to be used as a construction/working drawing in any such way.
 Any discrepancies are to be reported to the Architect immediately.

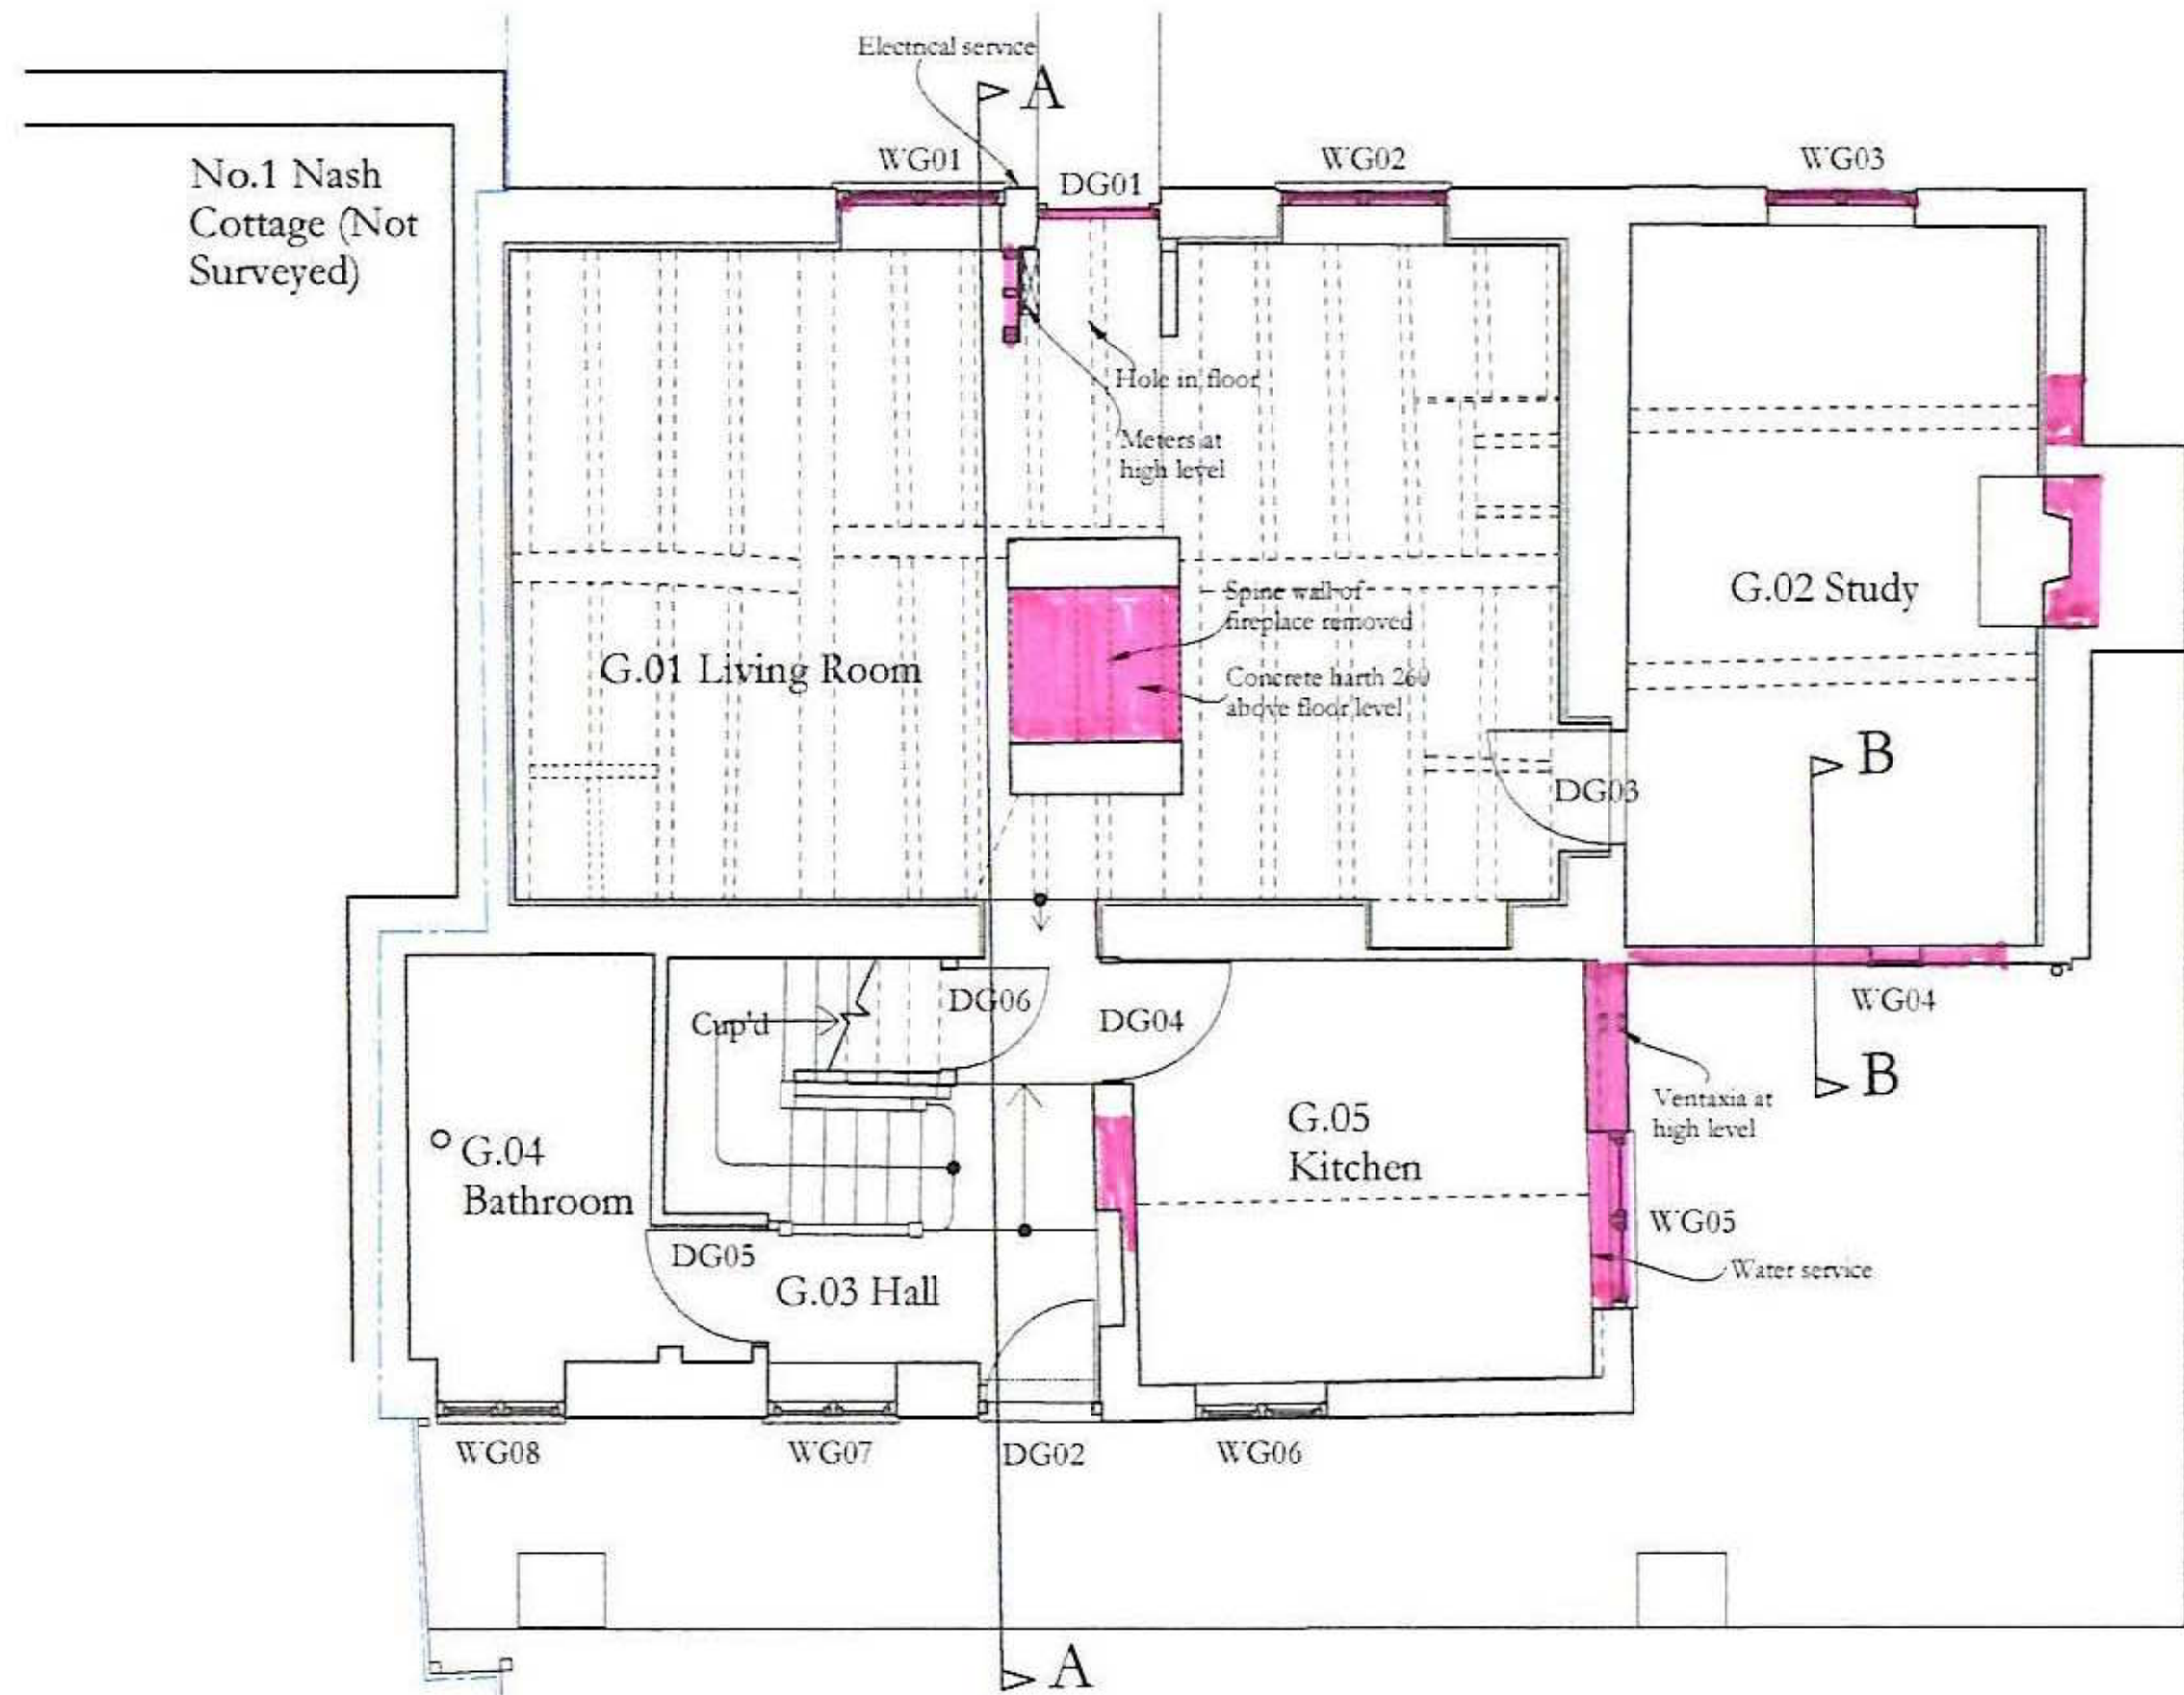


Existing Ground Floor Plan

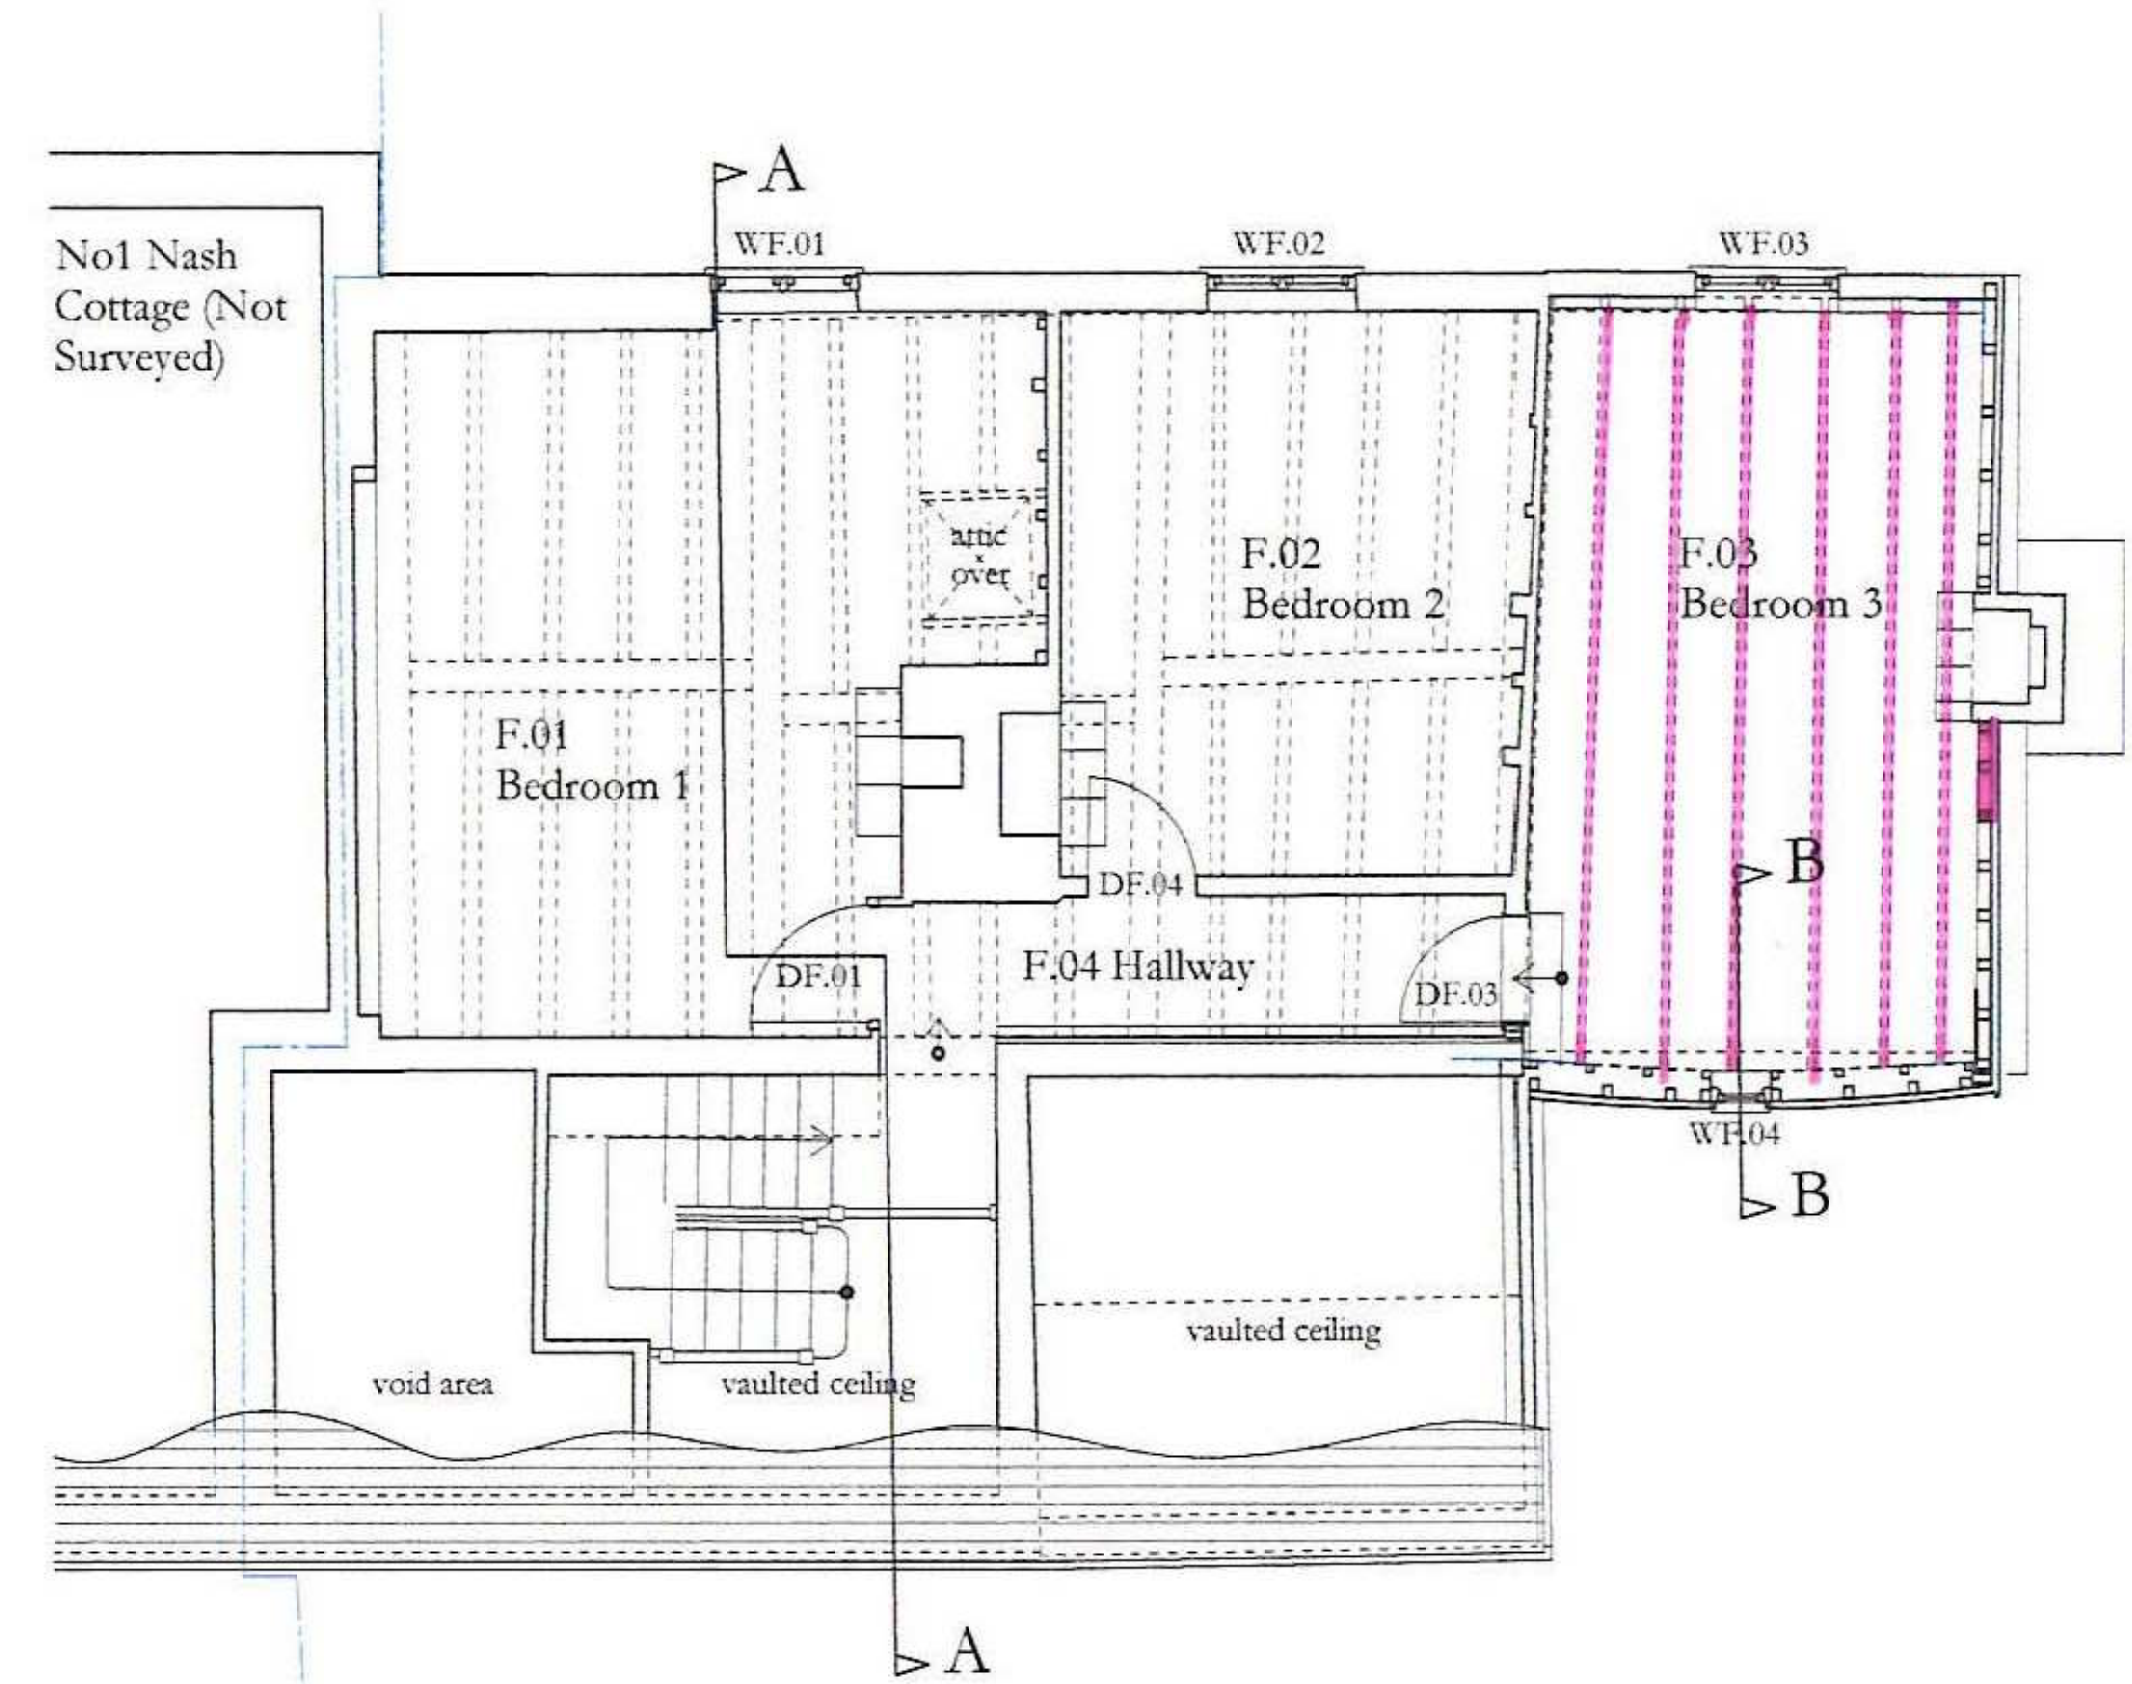

Existing First Floor Plan

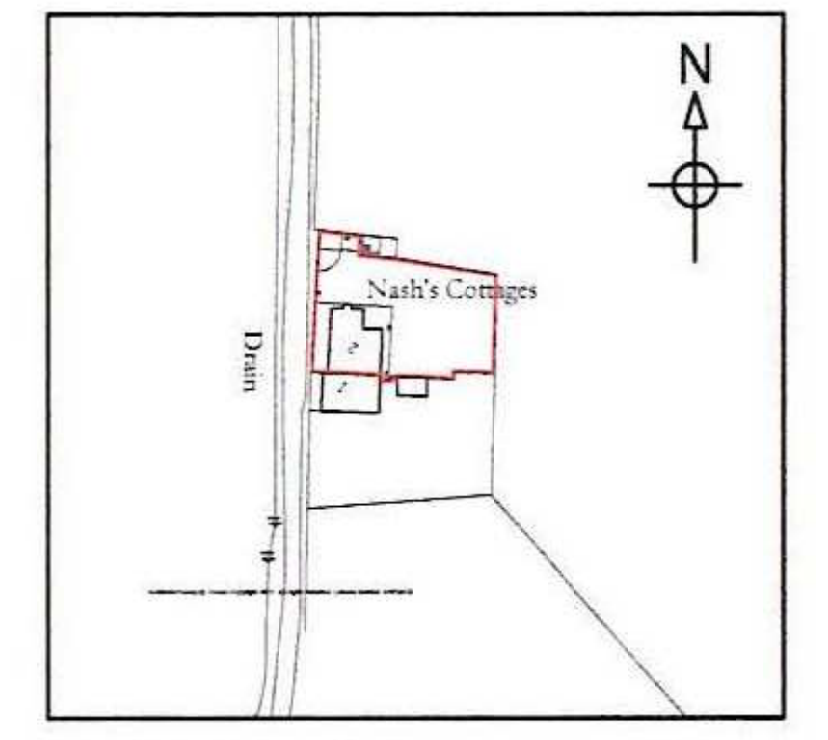

Location Plan Scale 1:1250

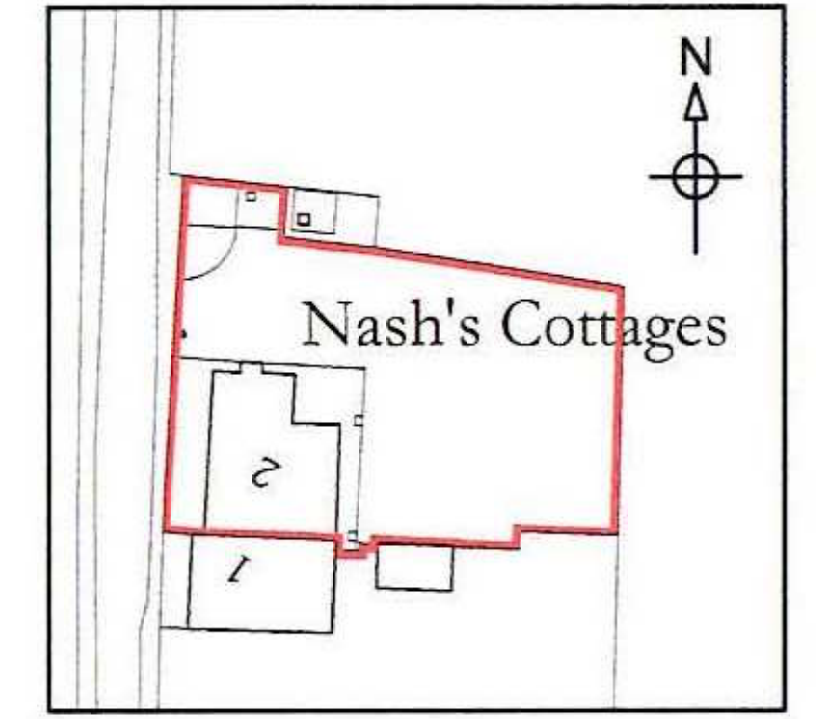

Block Plan Scale 1:500

DEMOLITIONS Survey Drawing

Project:	2 Nash Farm Cottages, Luddenham
Client:	Ms Jade Tucker
Title:	Existing Floor Plans
Drawing No.:	NCFL/19/01B
Scale:	1:50 & 1:1250 @ A1
Date:	April 2019
Drawn:	CB & MB
Amendments:	A: May '19; Addition survey information added B: Jul '19; Addition notes added

Anthony Swaine
 ARCHITECTURE LTD
 Conservation • Design Consultancy • Listed Buildings
 Urban Design • Joinery Detailing • Traditional Shopfronts

The Bastion Tower 18 Pound Lane Canterbury CT1 2BZ
 Tel. (01227) 462680, Fax. (01227) 472743
 Email: mail@anthonyswaine.co.uk
 www.anthonyswaine.co.uk

The drawing and all information herein is copyright and remains the property of the Architect. No part of this drawing is to be reproduced, stored in a retrieval system, or transmitted in any form or by any means, electronic, mechanical, photocopying, recording, or by any information storage and retrieval system, without the prior written permission of the Architect. The Contractor is responsible for verifying all dimensions shown herein and for advising the Architect of any discrepancies before building affected work on site. No claims will be entertained for demolition, alteration or making good of any work which may be required by the Architect resulting from the Contractor's failure to verify the accuracy of any such dimensions.

