


SIDE (South) ELEVATION as existing




REAR (East) ELEVATION as existing

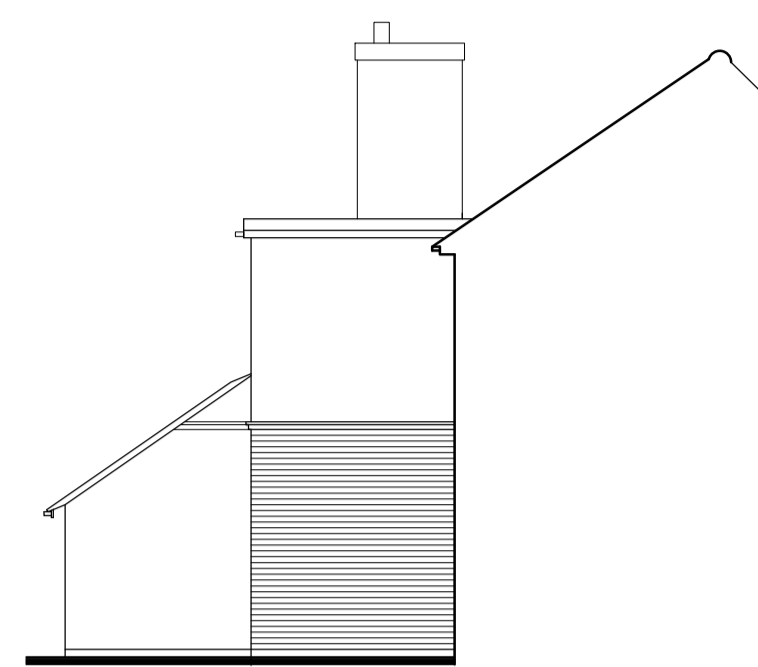


SIDE (North) ELEVATION as existing


All elevations Scale 1:100

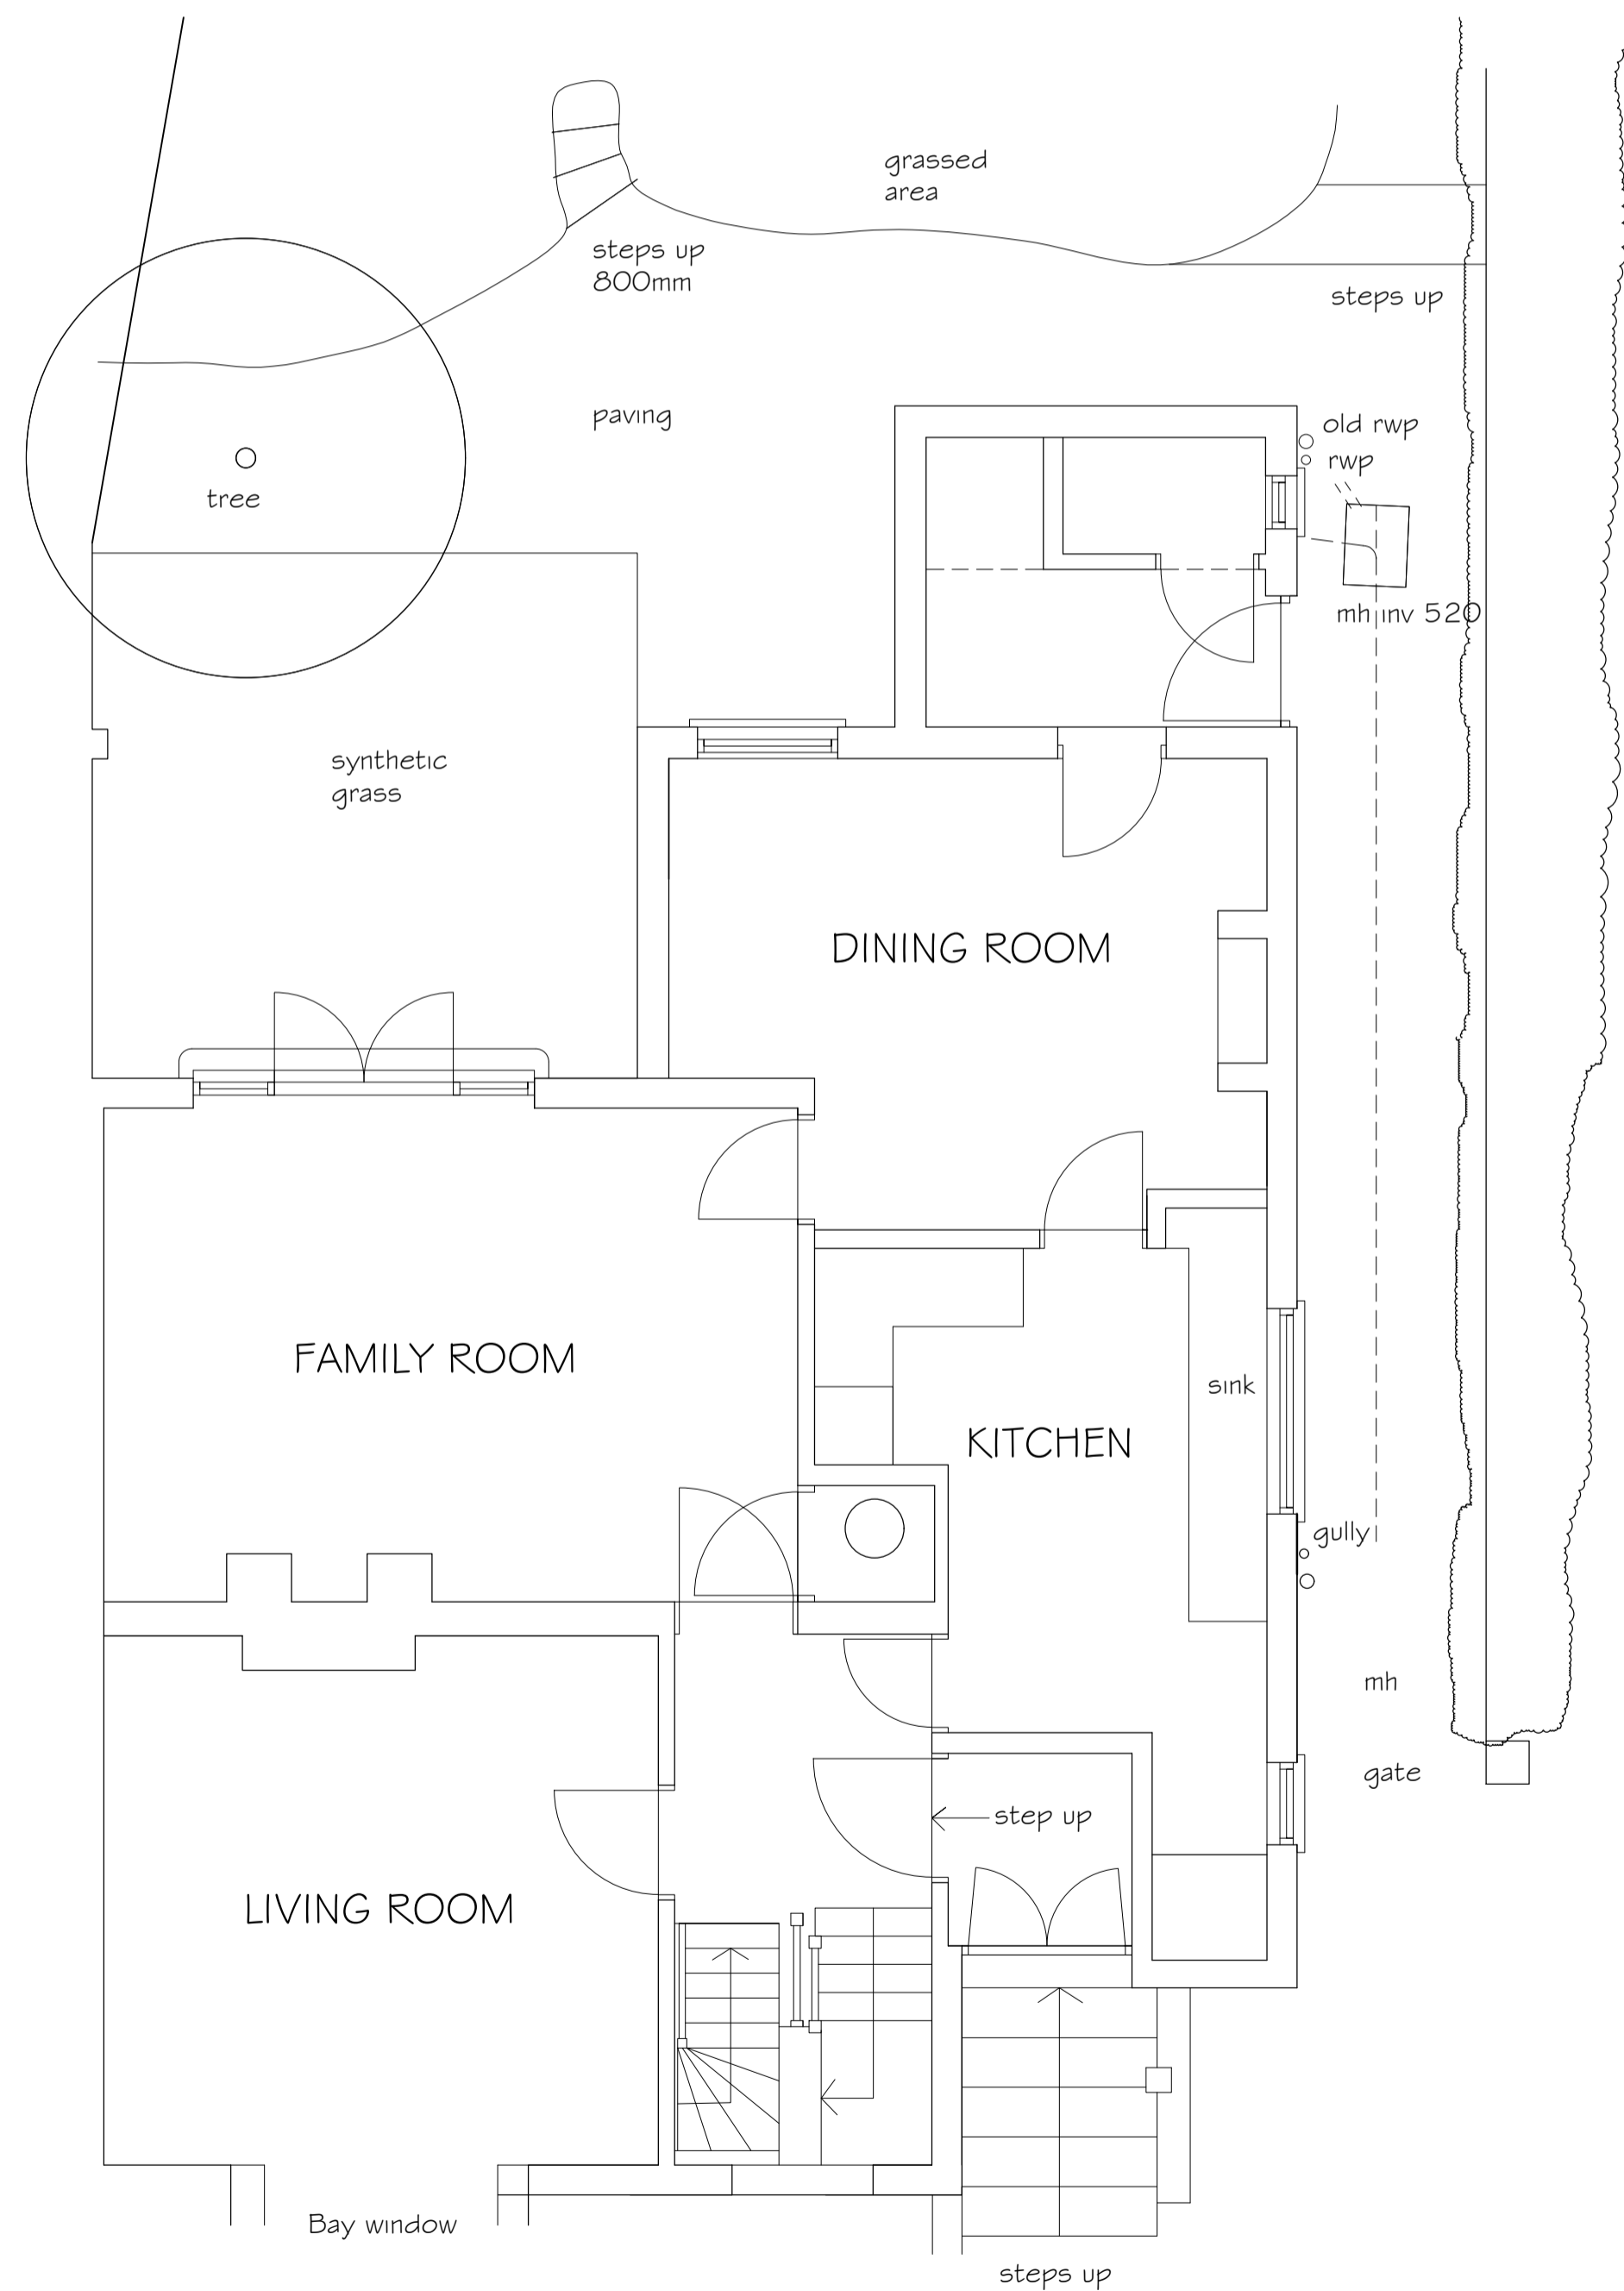

GROUND FLOOR PLAN as existing
Scale 1:50

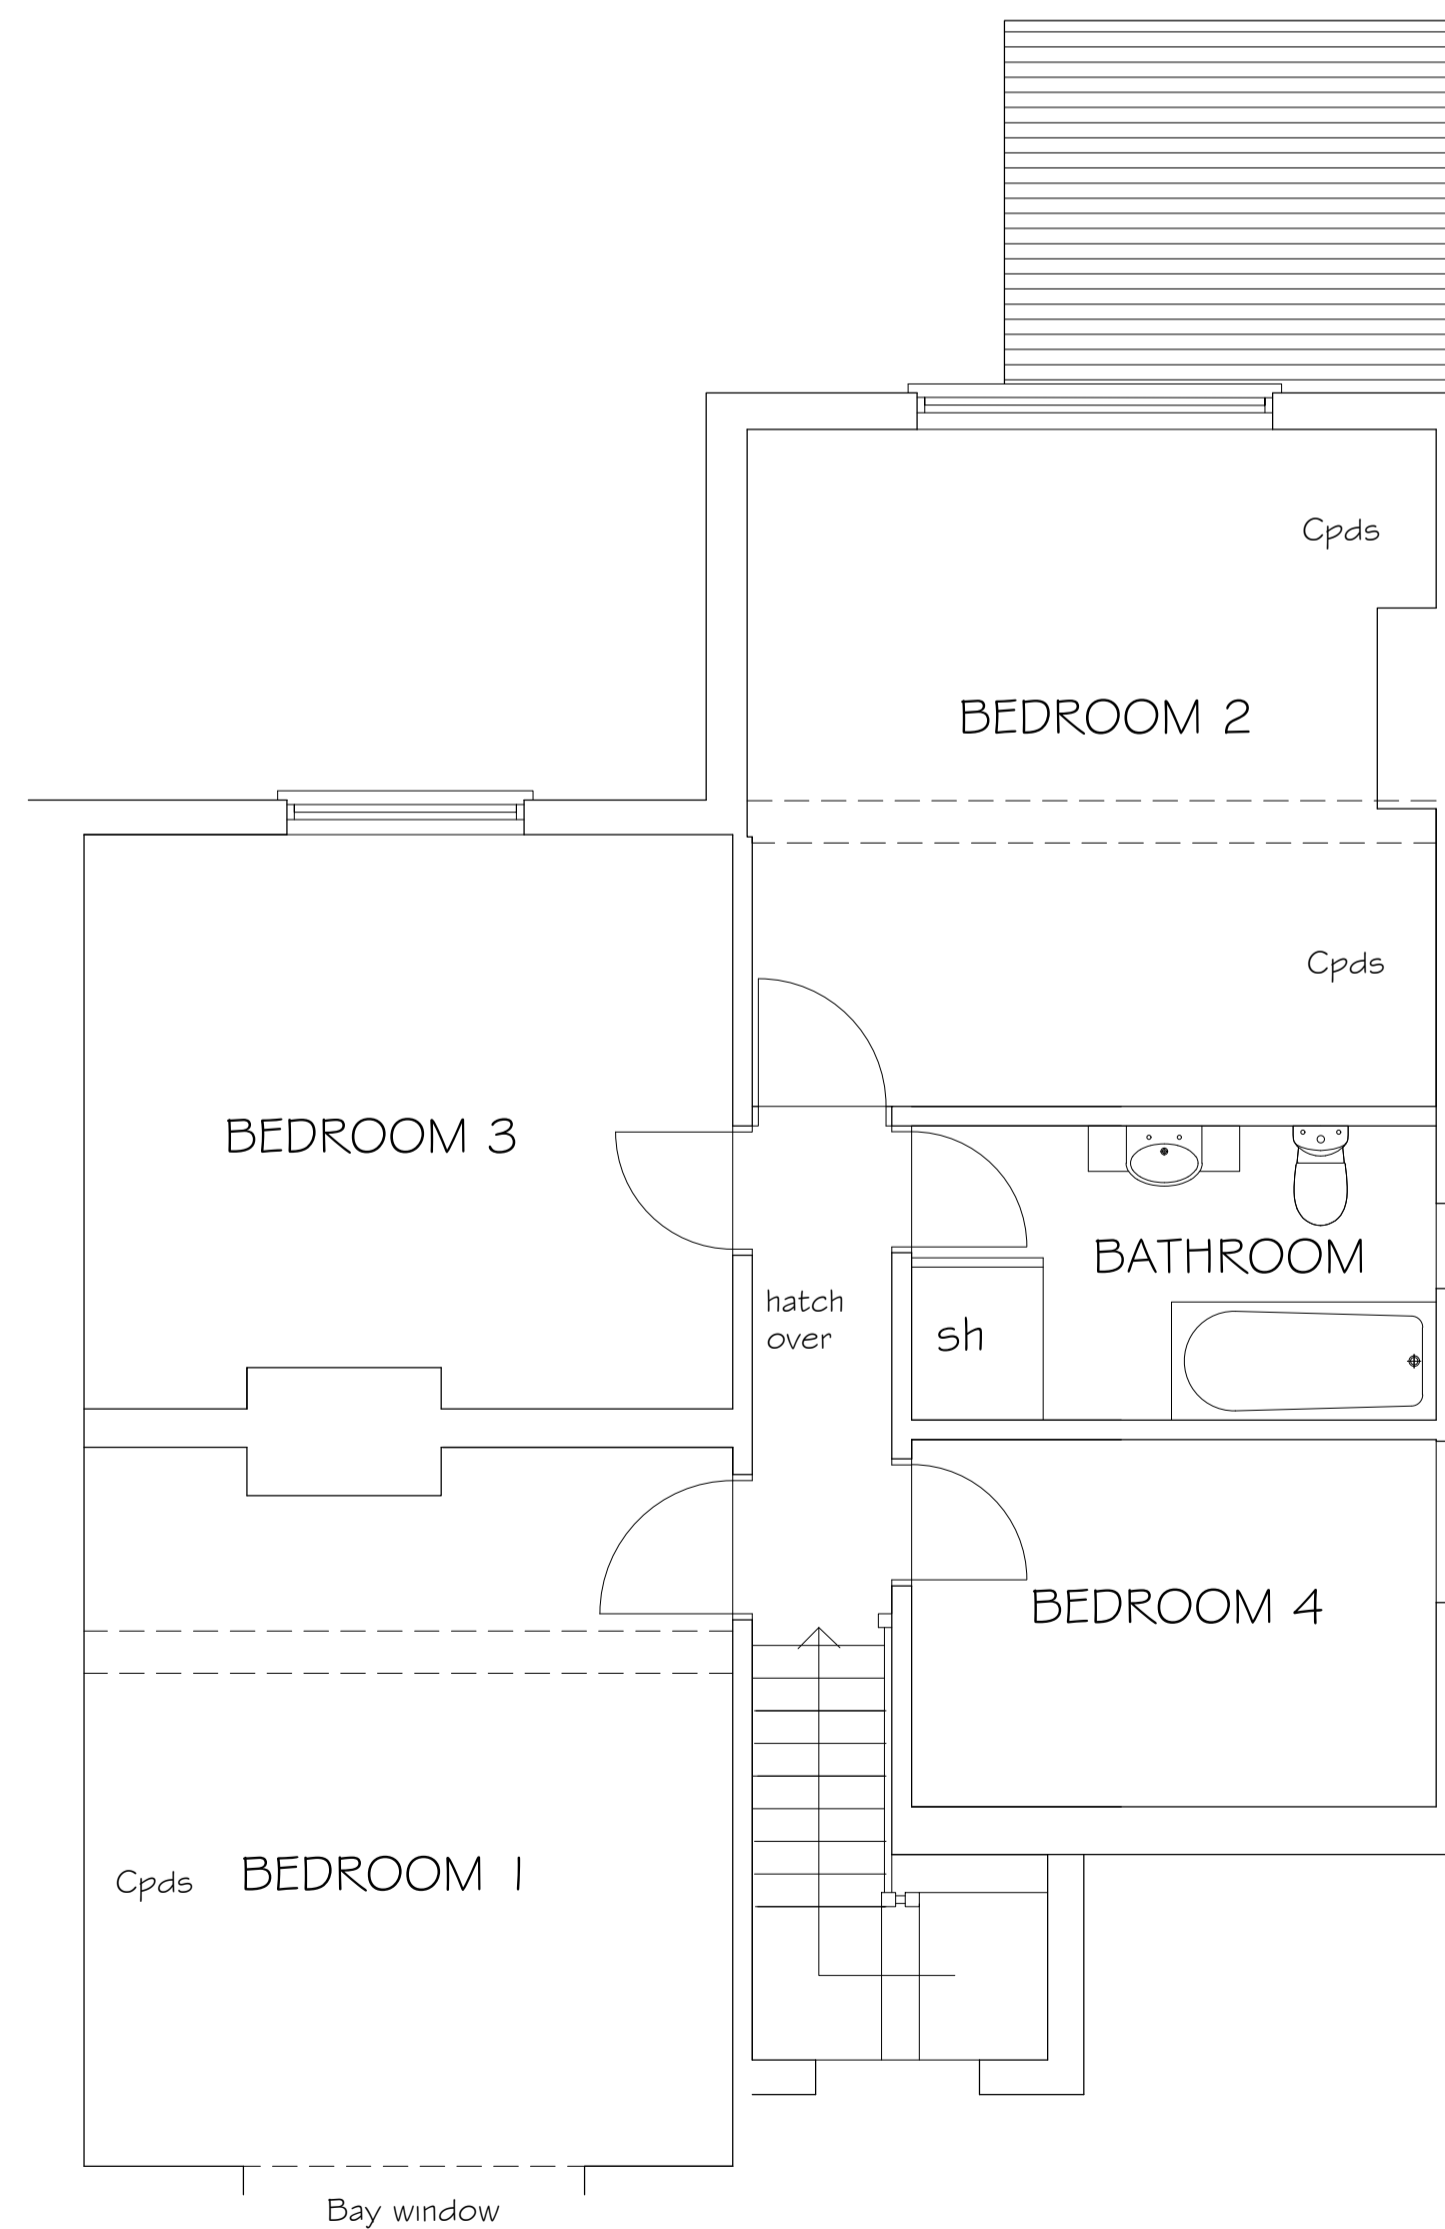

FIRST FLOOR PLAN as existing
Scale 1:50

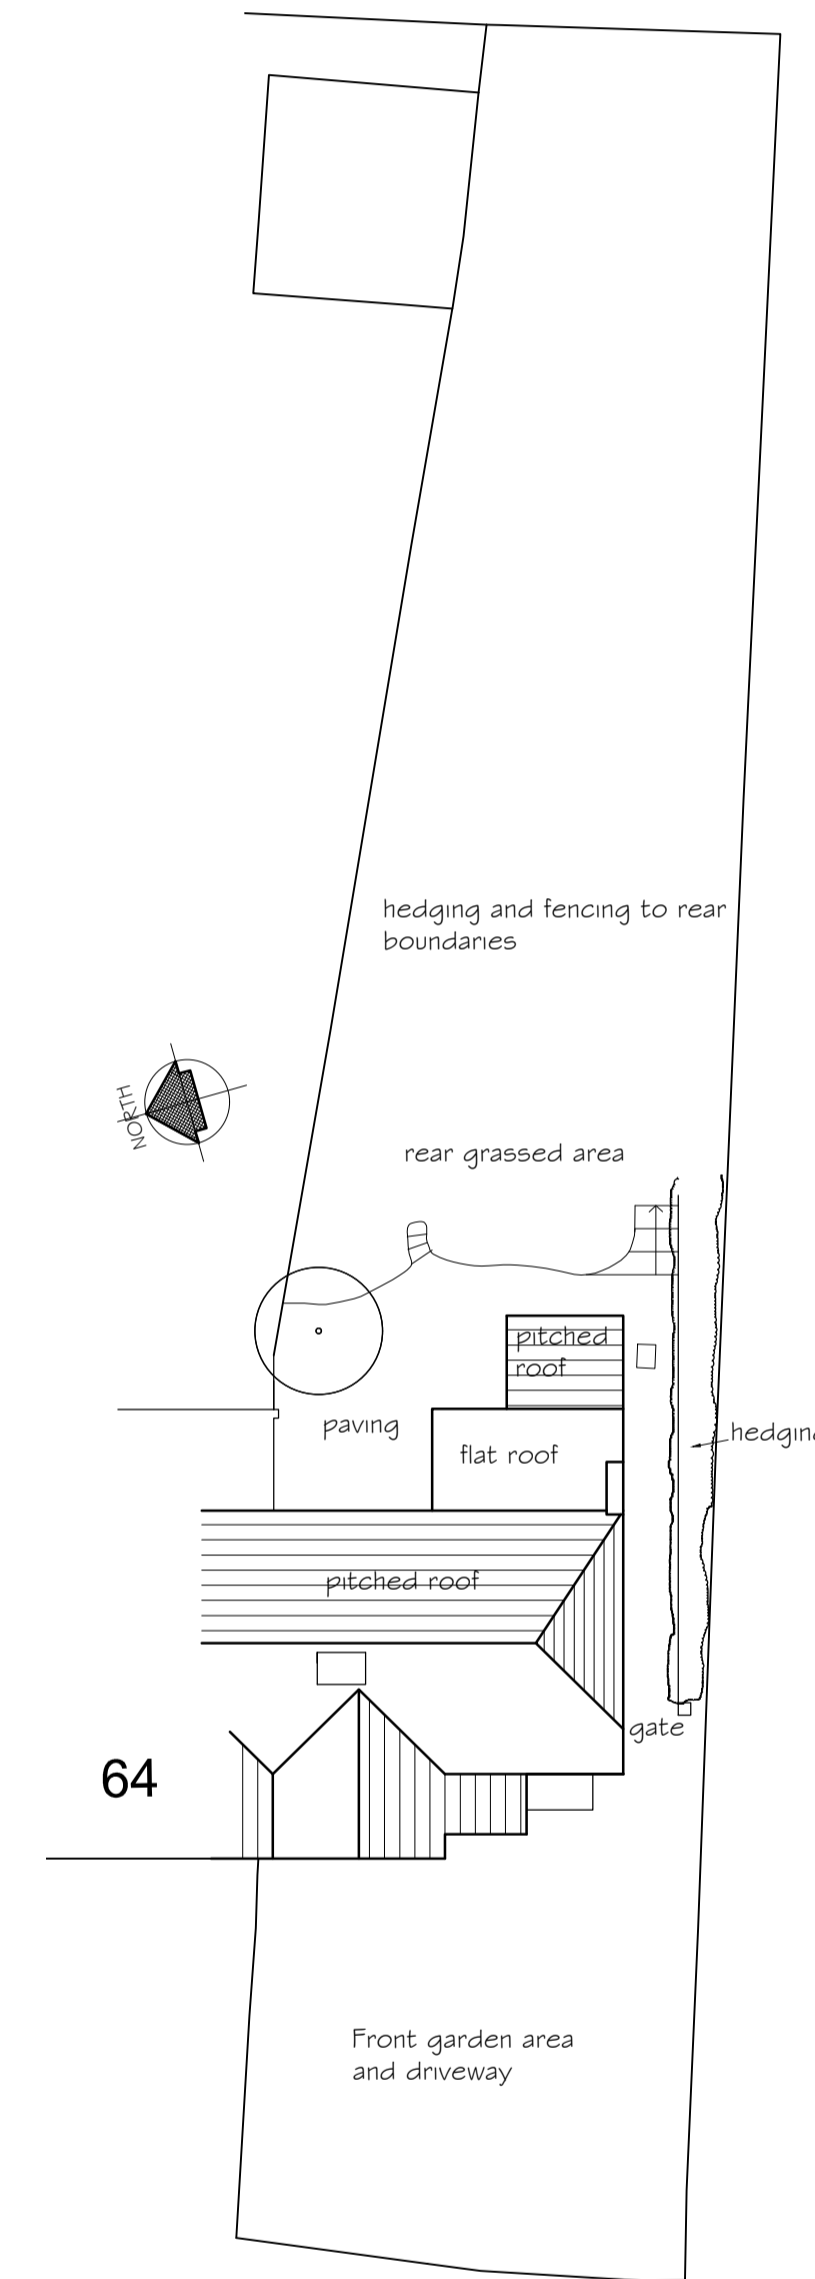

ROOF / BLOCK PLAN as existing
Scale 1:200

Notes

Do not scale for construction purposes. Check all dimensions and levels on site before commencing work or preparing any shop drawings and report any discrepancies to avoid abortive work. This drawing and design are the copyright of the architect and must not be copied or reproduced either in whole or in part without prior permission. All materials, components and workmanship are to comply with the requirements of the latest relevant British Standard Code of Practice and appropriate manufacturers recommendations. All work is to be carried out to the satisfaction of the local authority and to comply with the current Building Regulations. This drawing is to be read in conjunction with the standard specification and preliminary items prepared by D C Hudson & Partner together with the standard details listed below as appropriate.

A	Planning Application	July 21
Rev.	Amendment	Date

Drawing Title
EXISTING PLANS AND ELEVATIONS

Project
62 ROSEACRE LANE
BEARSTED
MAIDSTONE
KENT
ME14 4JG

Client
Mr R & Mrs J KELLY

Scale as noted @ A1 Date June 2021

D C HUDSON & PARTNER LLP
CHARTERED ARCHITECTS

The Doctors House
Royal British Legion Village
Hall Road
Aylesford
Kent ME20 7QX
Tel: (01622) 791189

E-mail: info@dchudson.co.uk
Web: www.dchudson.co.uk

Drawing Number	2280 / 02	Rev	A
----------------	-----------	-----	---

THIS DRAWING IS COPYRIGHT