

This drawing must not be scaled. Discrepancies are to be reported to the Architect immediately. All dimensions are approximate and are to be checked on site. All information to be subject to site surveys. This drawing, or any portion of it must not be reproduced without prior consent from the Architect.

© Joseph Boniface Architects Ltd

B	- Signage zone and windows amended.	07/07/21	JB
A	- Rear elevation amended.	24/06/21	JB
I	- Initial issue.	23/03/21	JB
Rev./Amendment	Date	By / Ck	



Joseph Boniface Architects Ltd
01253 280 485
bonifacearchitects.co.uk
office@bonifacearchitects.co.uk
62 Caunce Street, Blackpool, FY1 3LA.




Project
Shop Front Refurbishment,
Unit 4-8 Edward Street,
Blackpool,
FY1 1BA.

Client
Blackpool Council

Drawing Title
Proposed Edward Street and Rear
Elevation and Edward Street Plan

Status
PLANNING

Scale 1:100 @ A1	Date 17/03/2021
Drawn By JB	Revision B

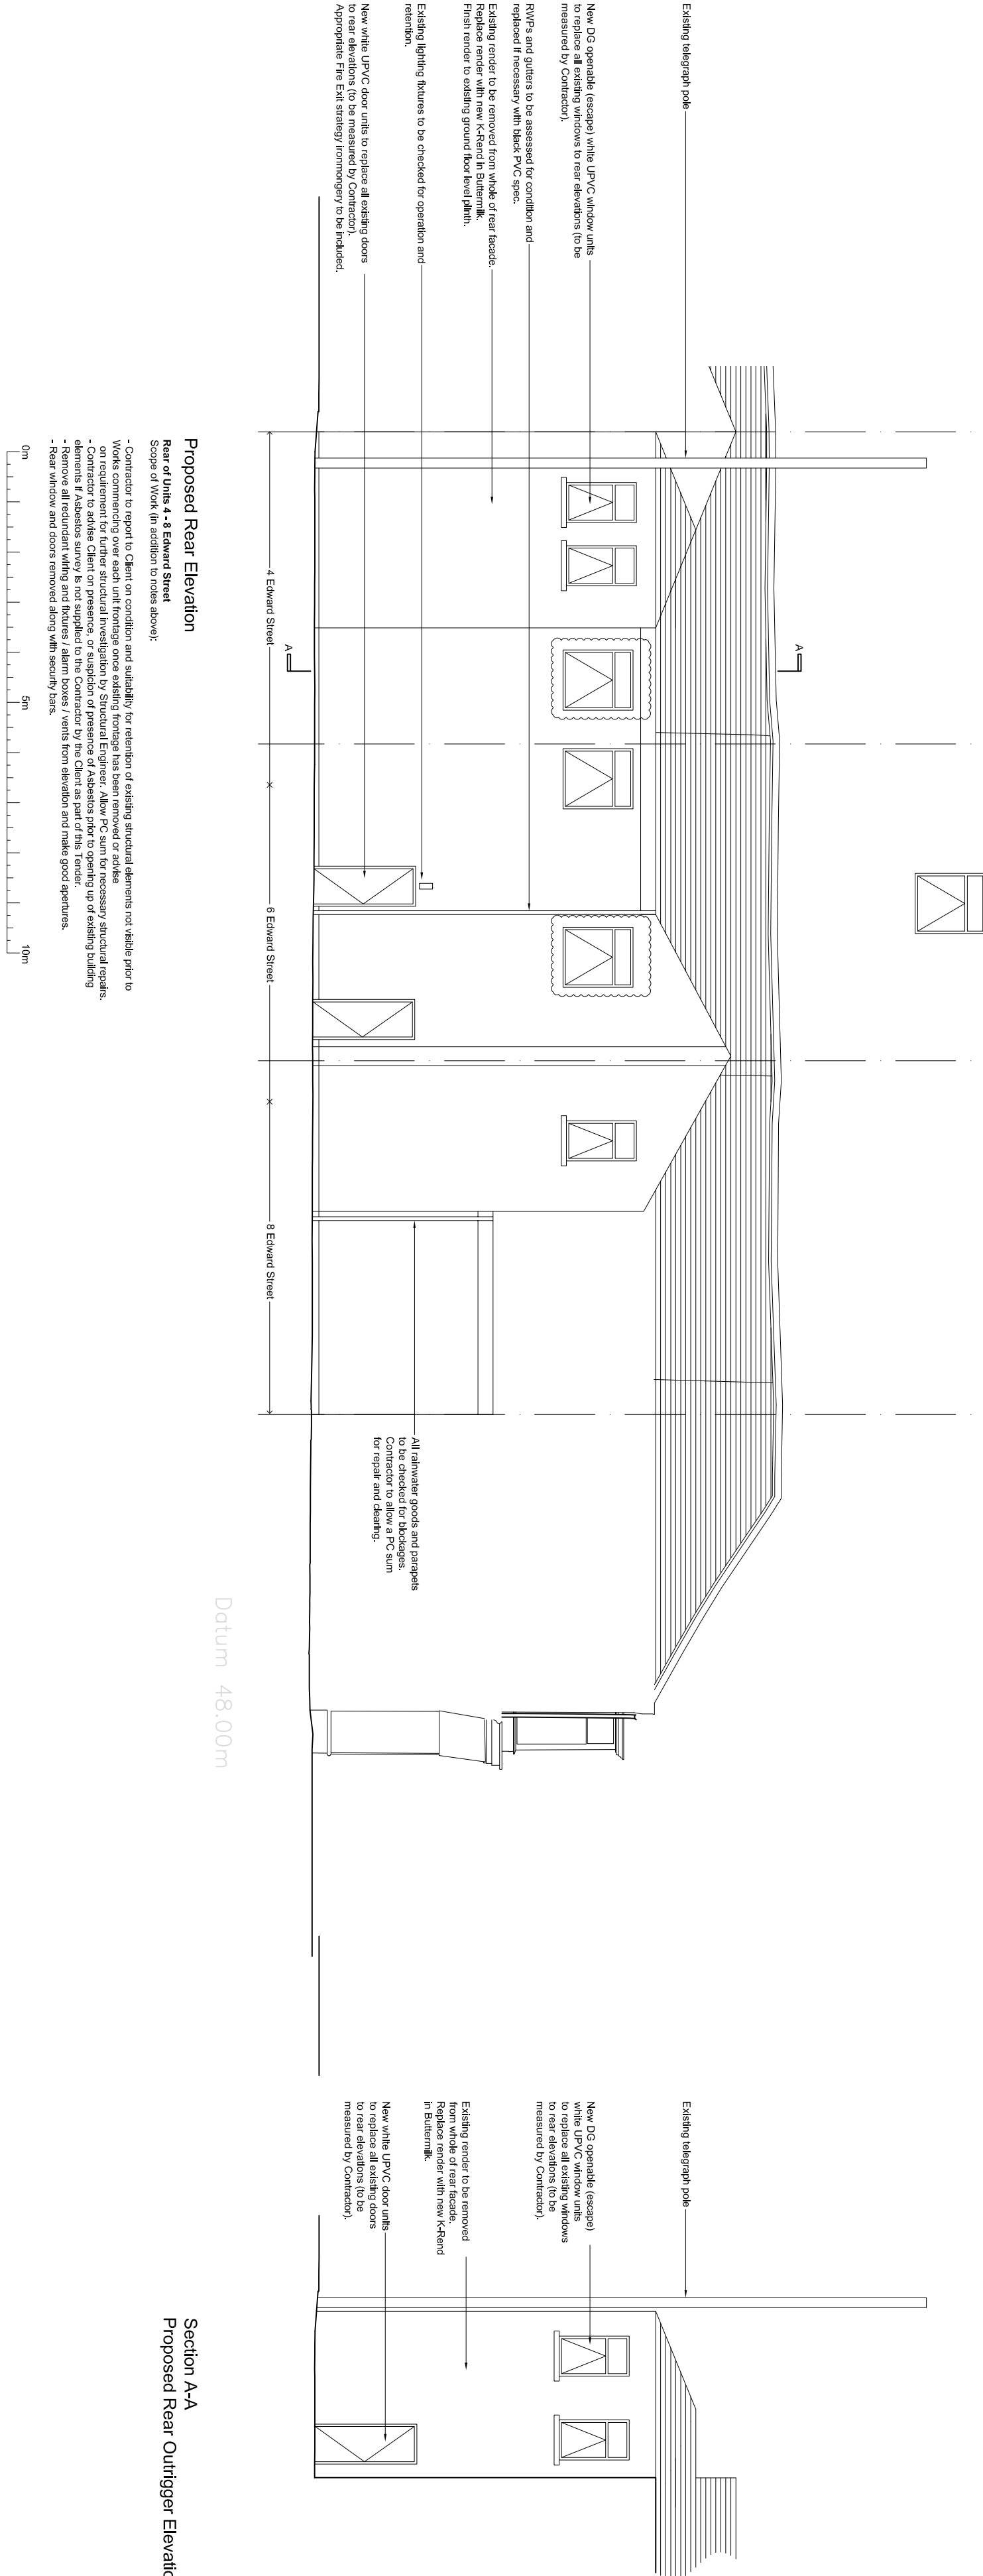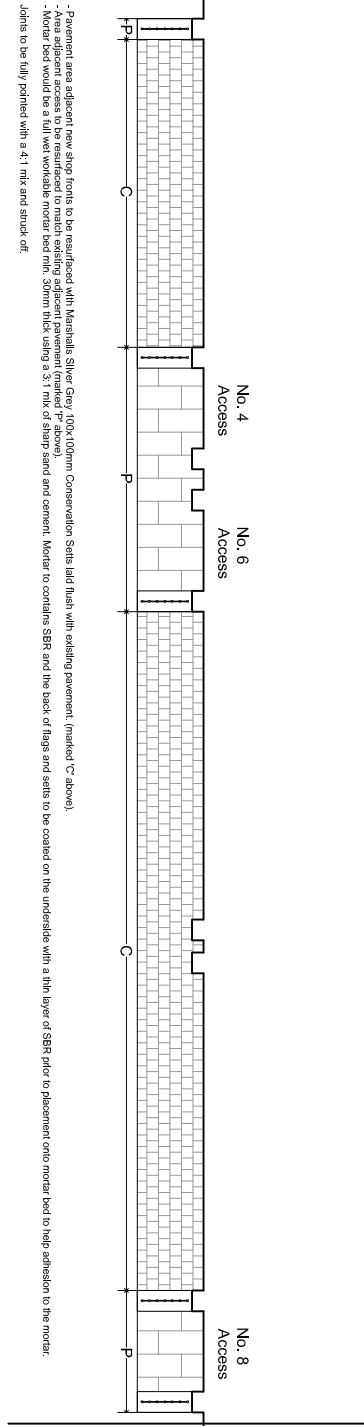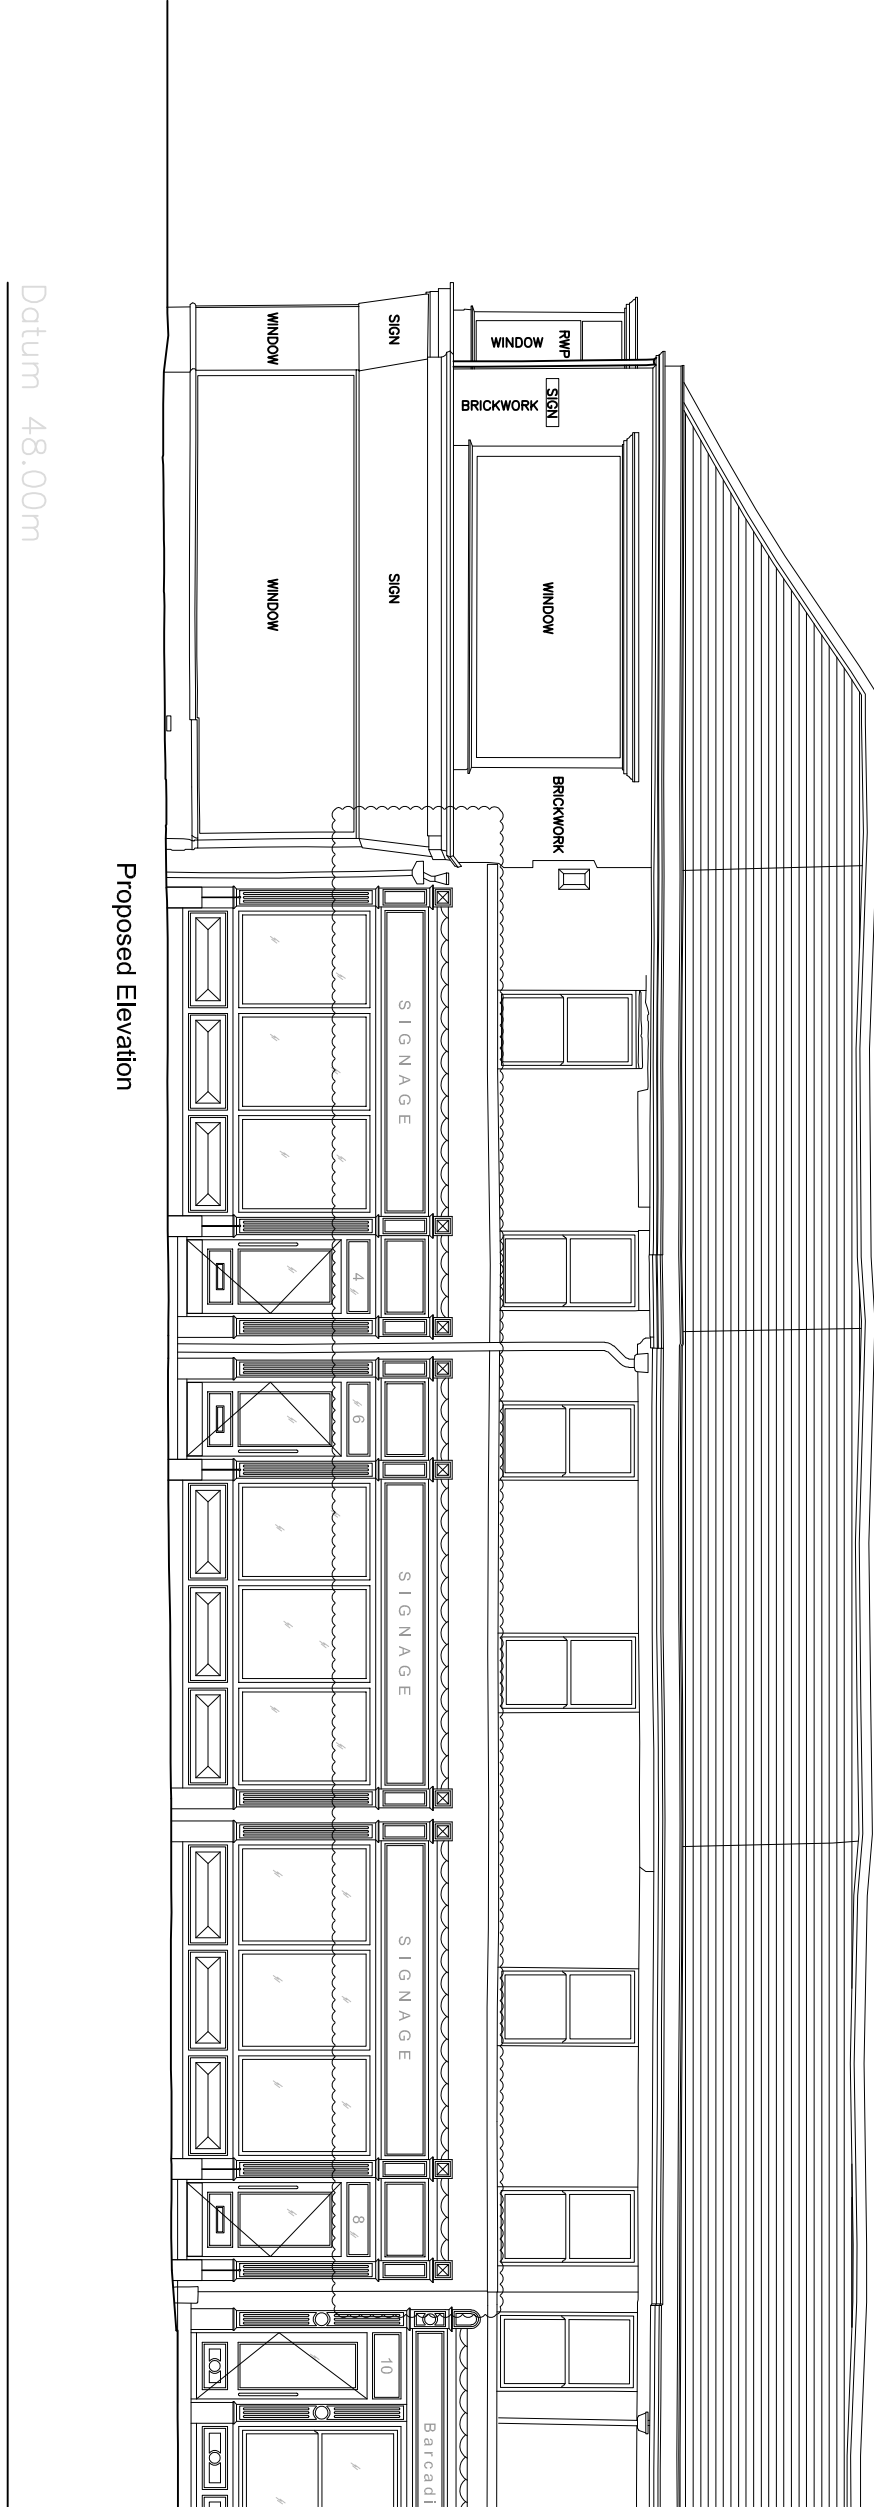

Proposed Rear Elevation

Section A-A
Proposed Rear Outrigger Elevation