



This drawing must not be scaled. Discrepancies are to be reported to the Architect immediately. All dimensions are approximate and are to be checked on site. All information to be subject to site surveys. This drawing, or any portion of it must not be reproduced without prior consent from the Architect.

© Joseph Boniface Architects Ltd

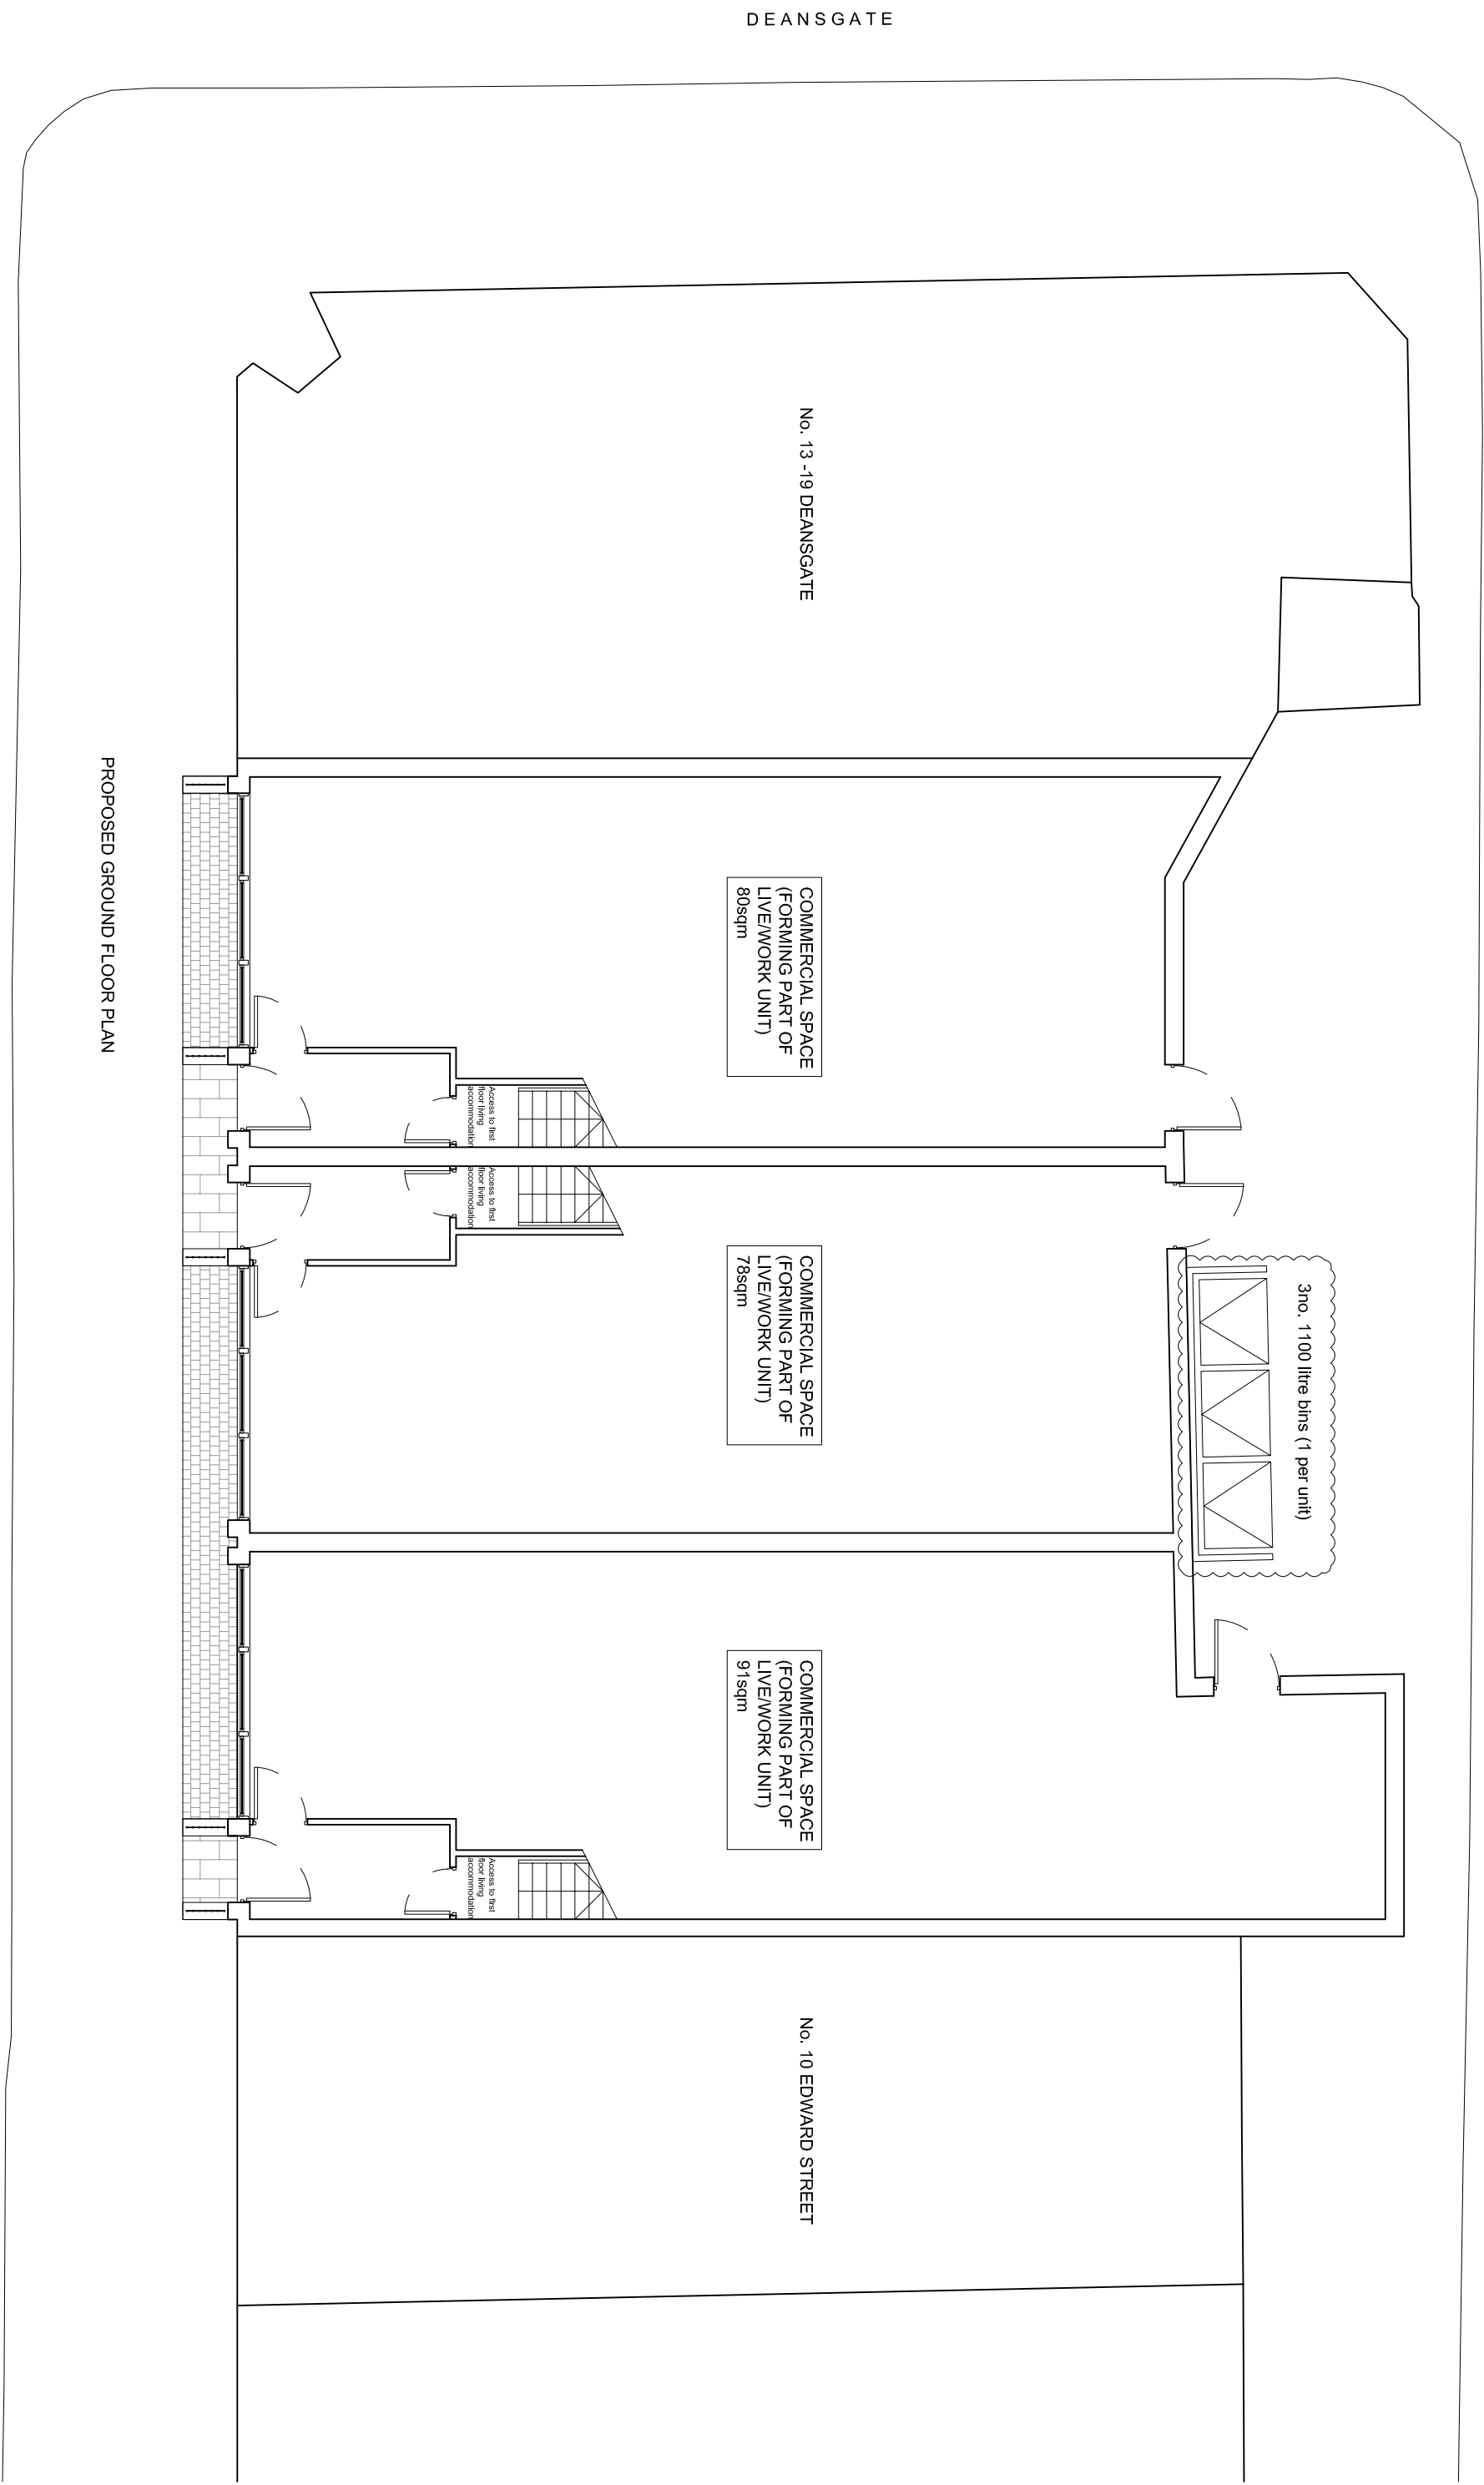

PROPOSED GROUND FLOOR PLAN

EDWARD STREET

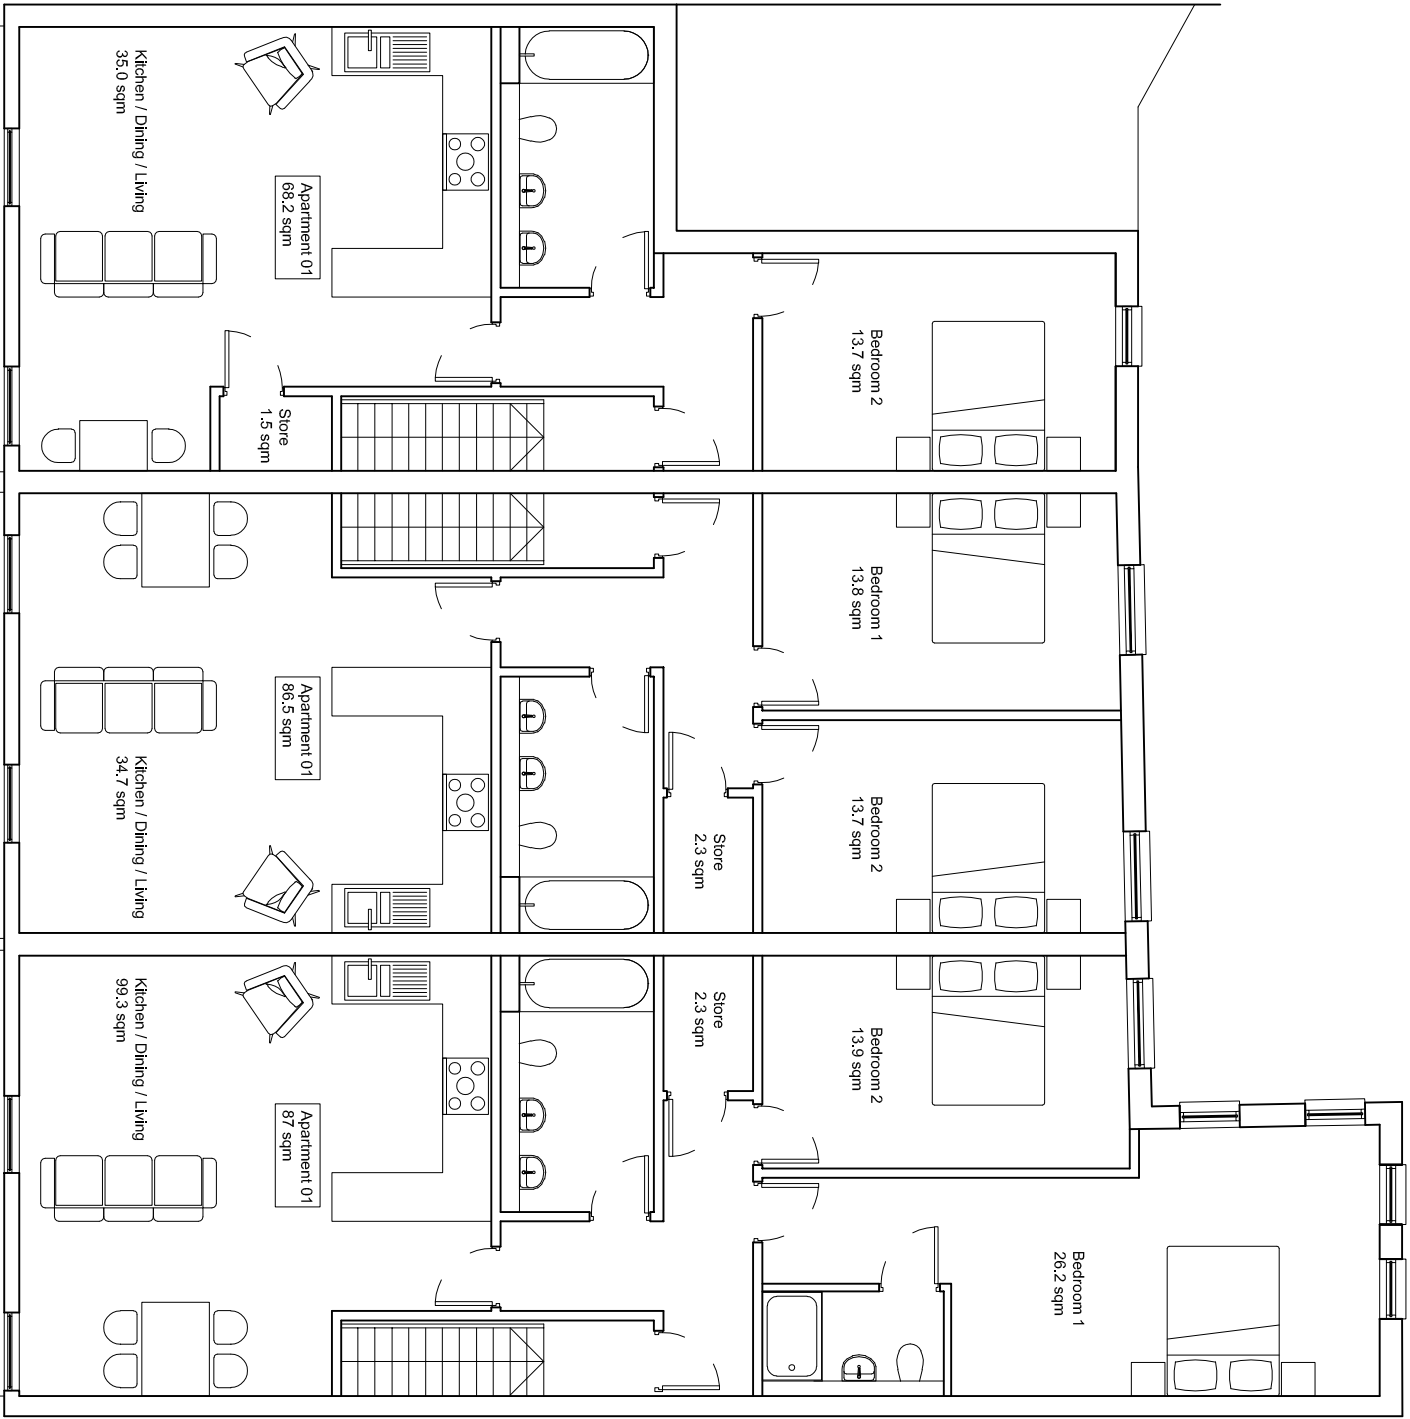

PROPOSED FIRST FLOOR PLAN

A	- Bin store added.	17/08/21	JB
1	- Initial issue.	03/06/21	JB
Rev.	Amendment	Date	By / CHK



Joseph Boniface Architects Ltd
01253 280 485
bonifacearchitects.co.uk
office@bonifacearchitects.co.uk
62 Caunce Street, Blackpool, FY1 3LA.
Project
Shop Front Refurbishment,
Unit 4-8 Edward Street,
Blackpool,
FY1 1BA.

Client
Blackpool Council

Drawing Title
Proposed Plans

Status
PLANNING

Scale
1:100 @ A1

Drawn By
JB

Date
17/03/2021

Drawing Number
JBA473-PL-006

Revision
A