



EXISTING SIDE FACING ELEVATION (SCALE 1:50)

PROPOSED REAR FACING ELEVATION (SCALE 1:50)


PROPOSED SIDE FACING ELEVATION (SCALE 1:50)

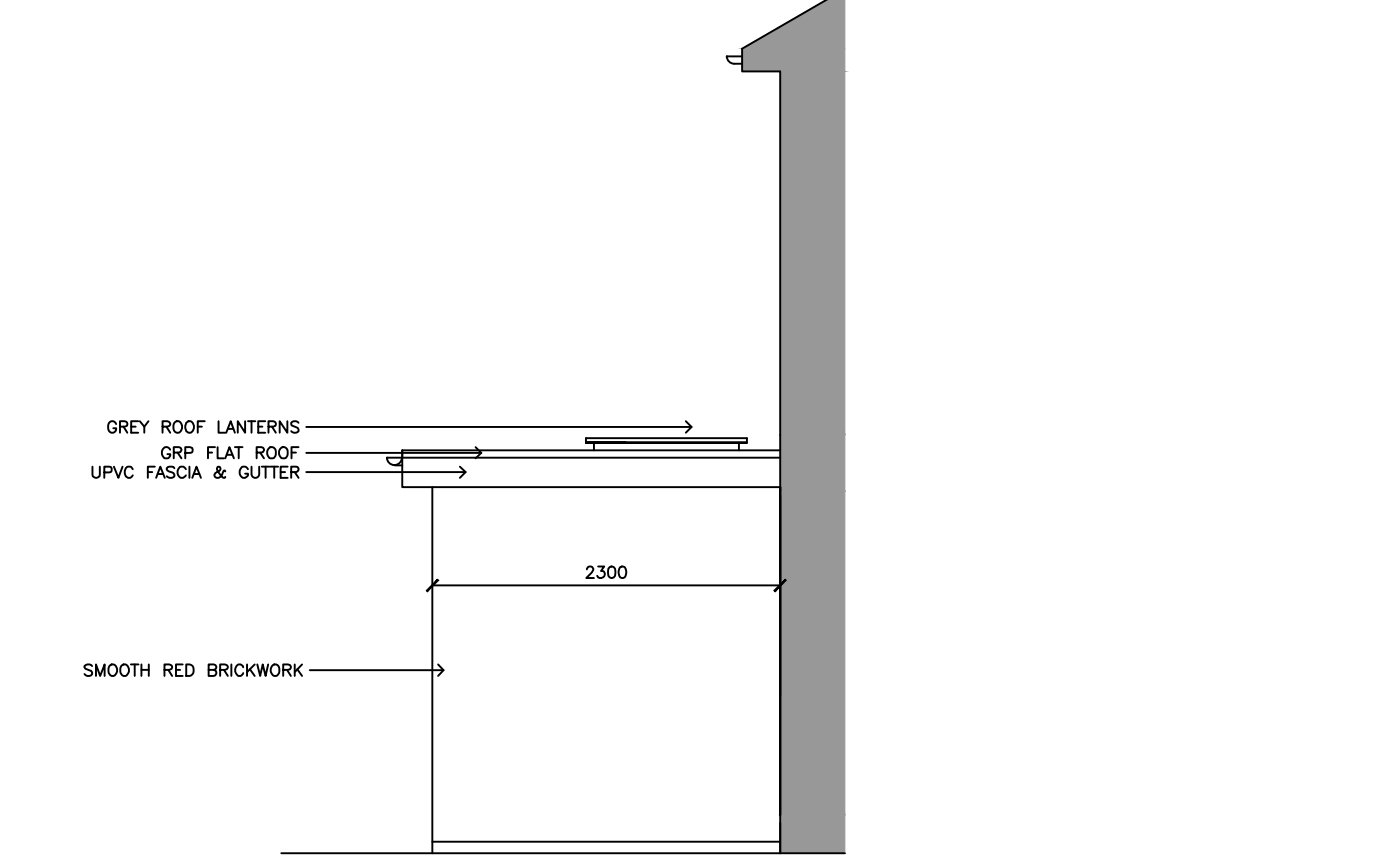


PROPOSED SIDE FACING ELEVATION (SCALE 1:50)

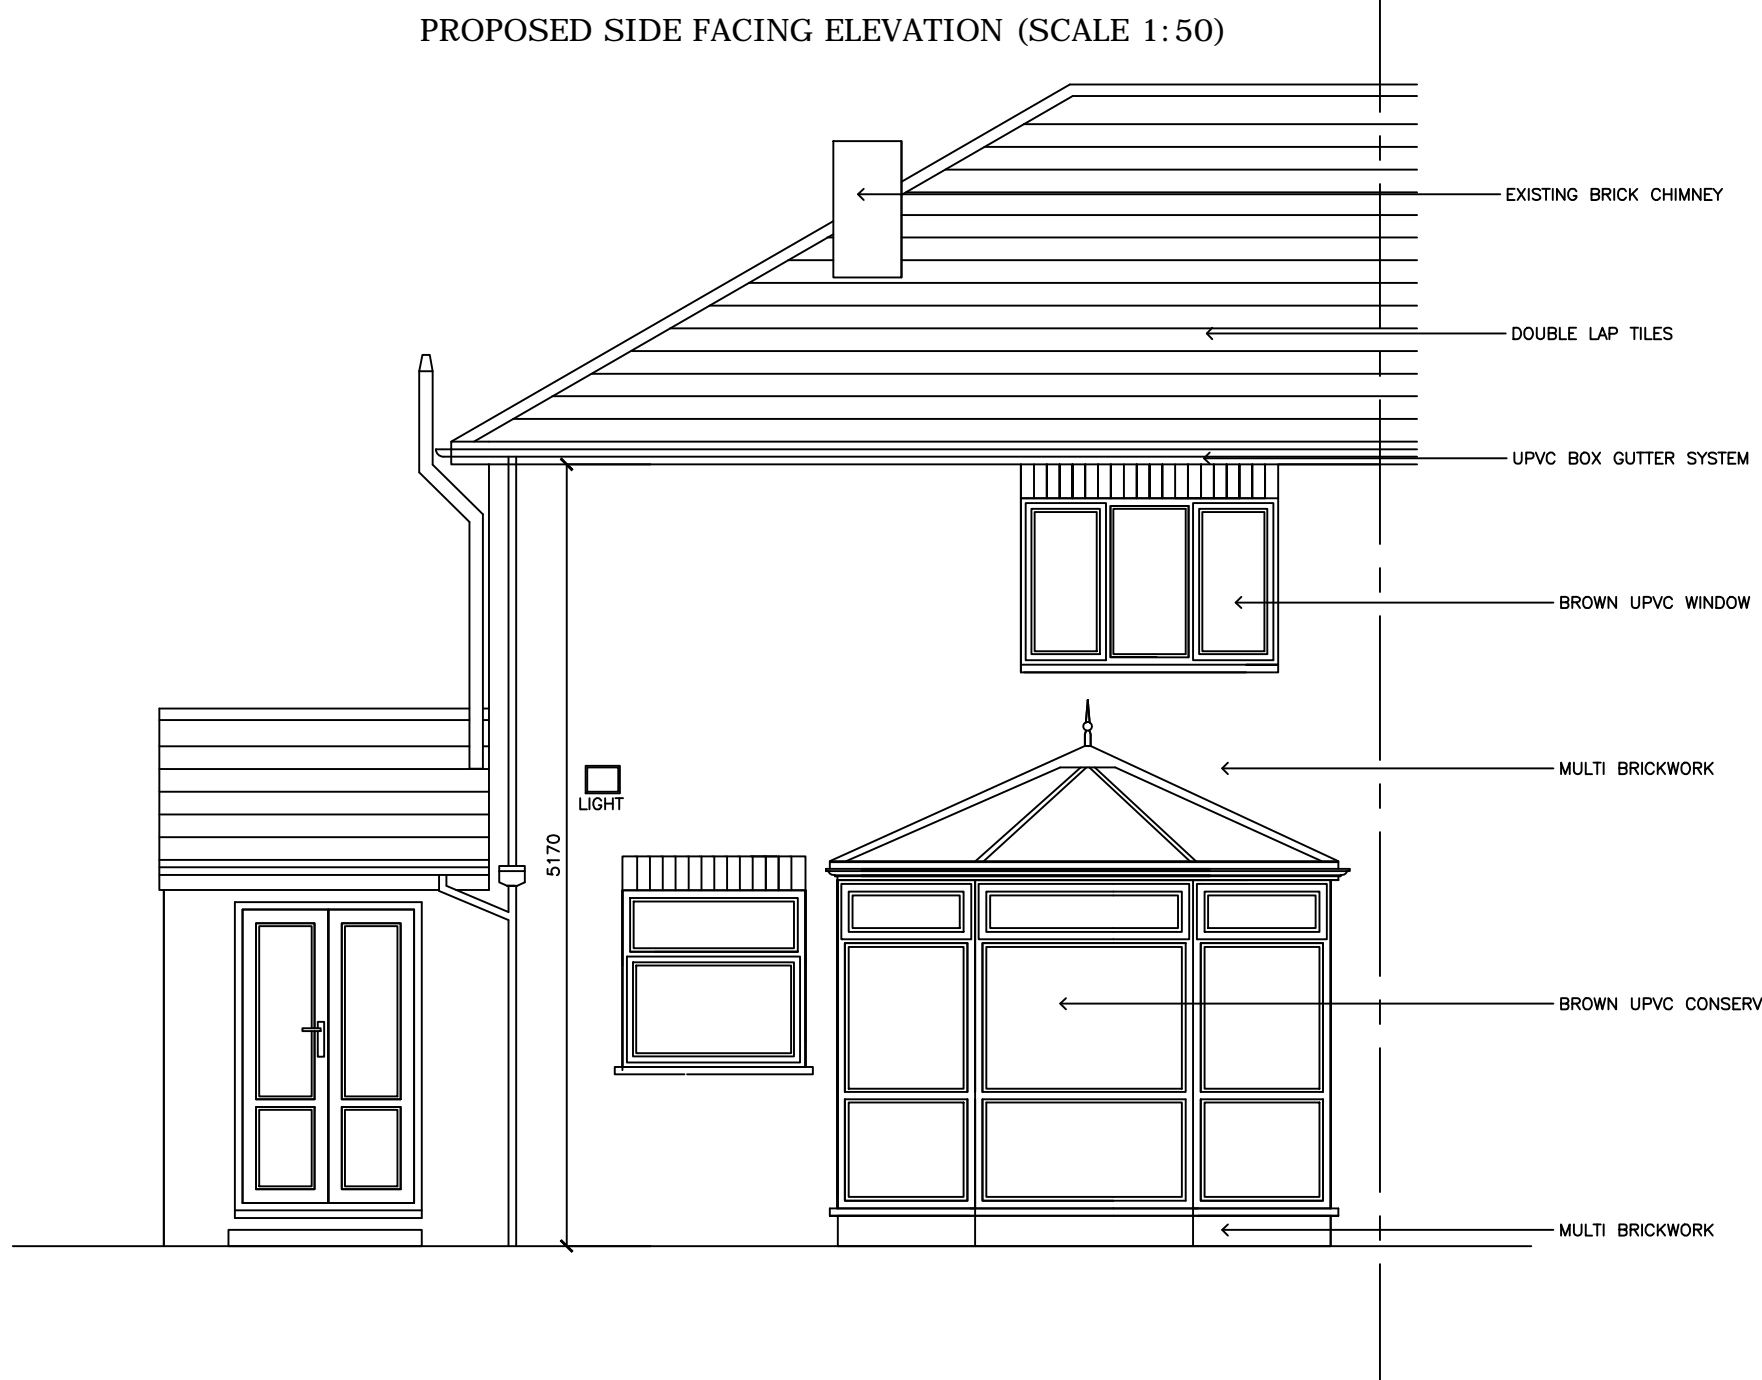

EXISTING REAR FACING ELEVATION (SCALE 1:50)

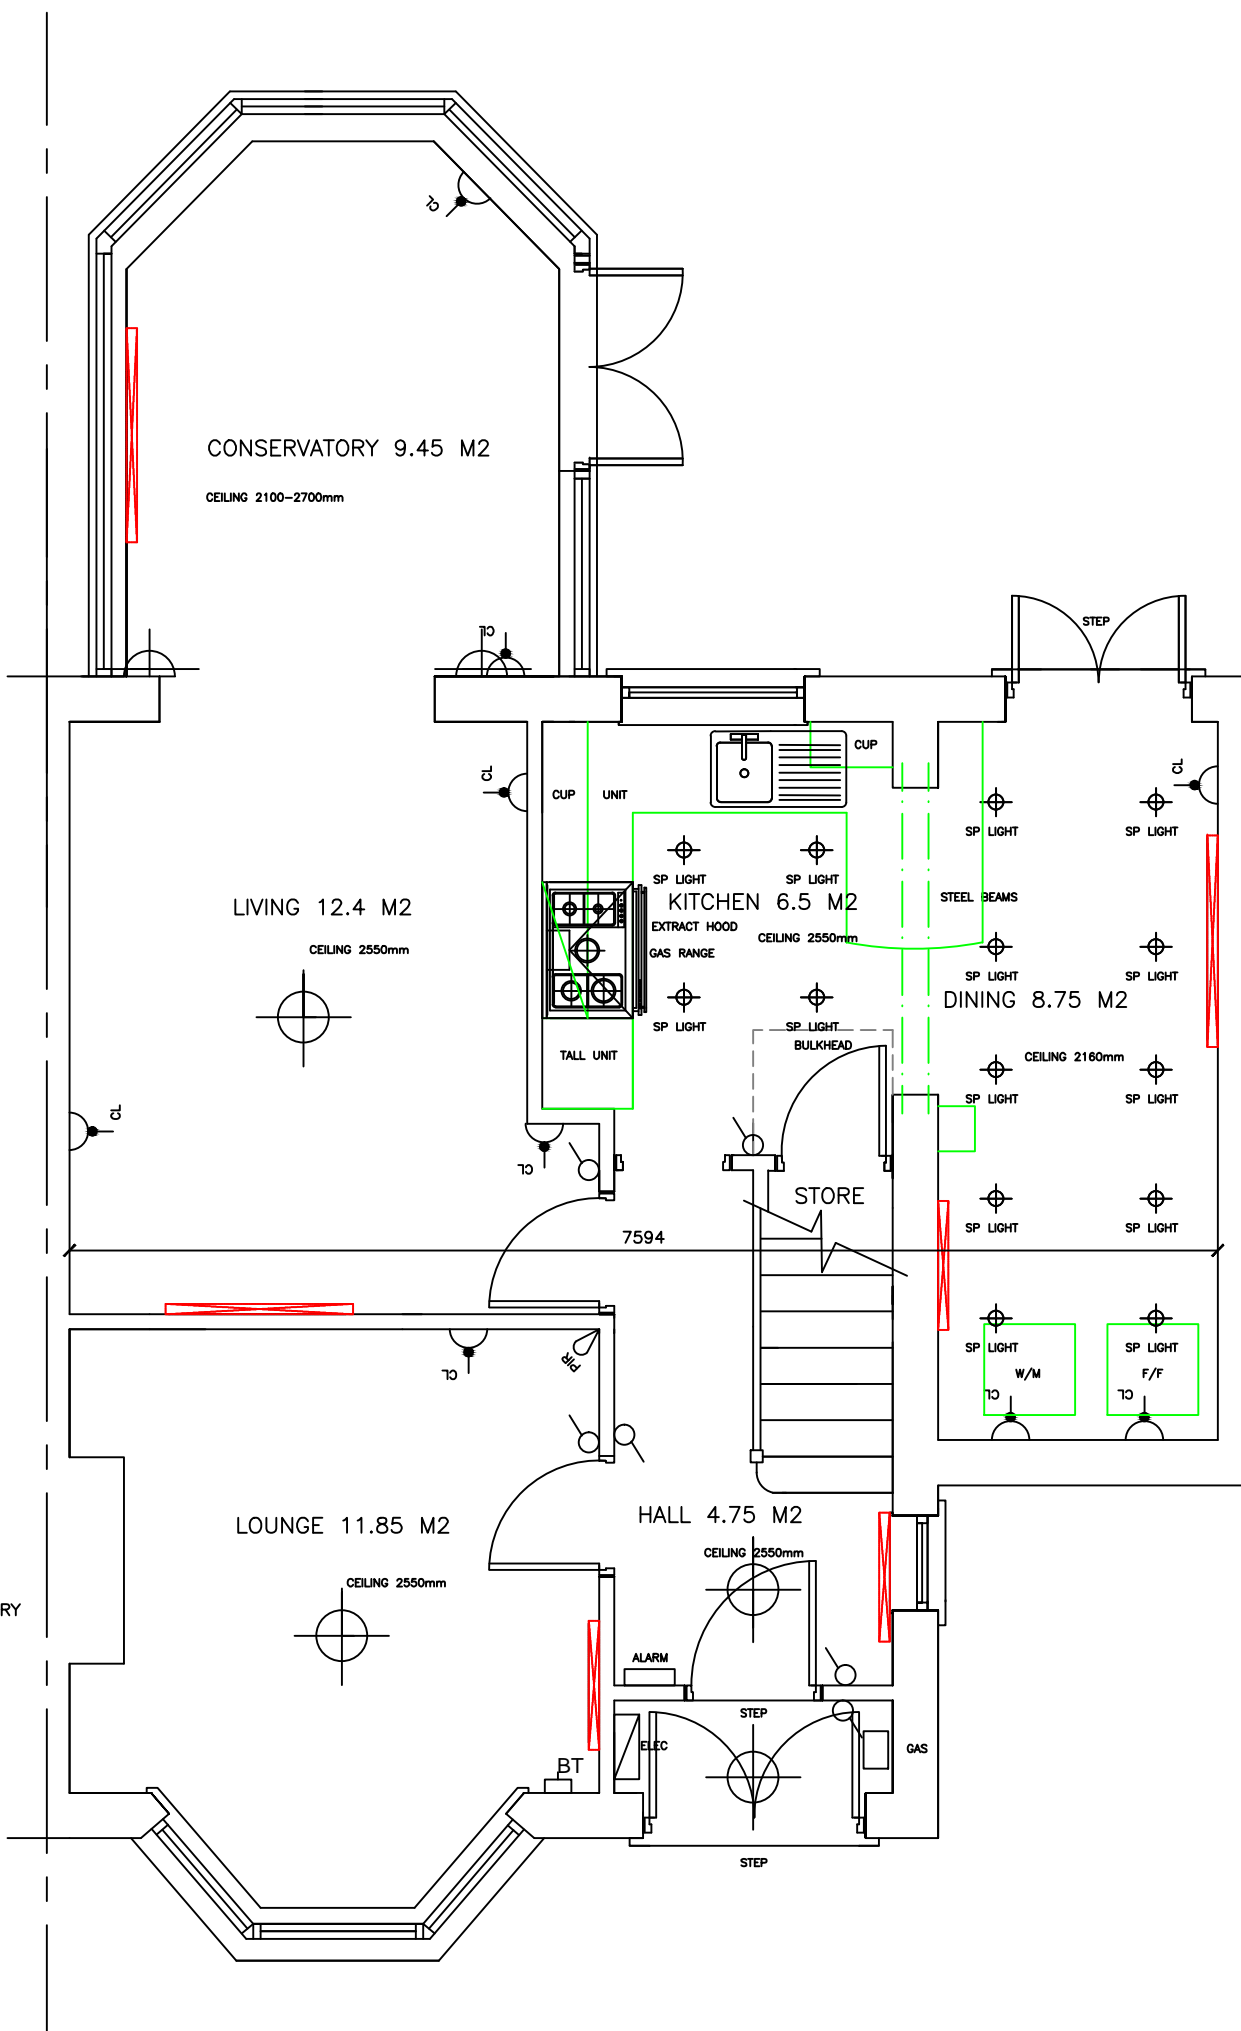


EXISTING GROUND FLOOR LAYOUT PLAN (SCALE 1:50)

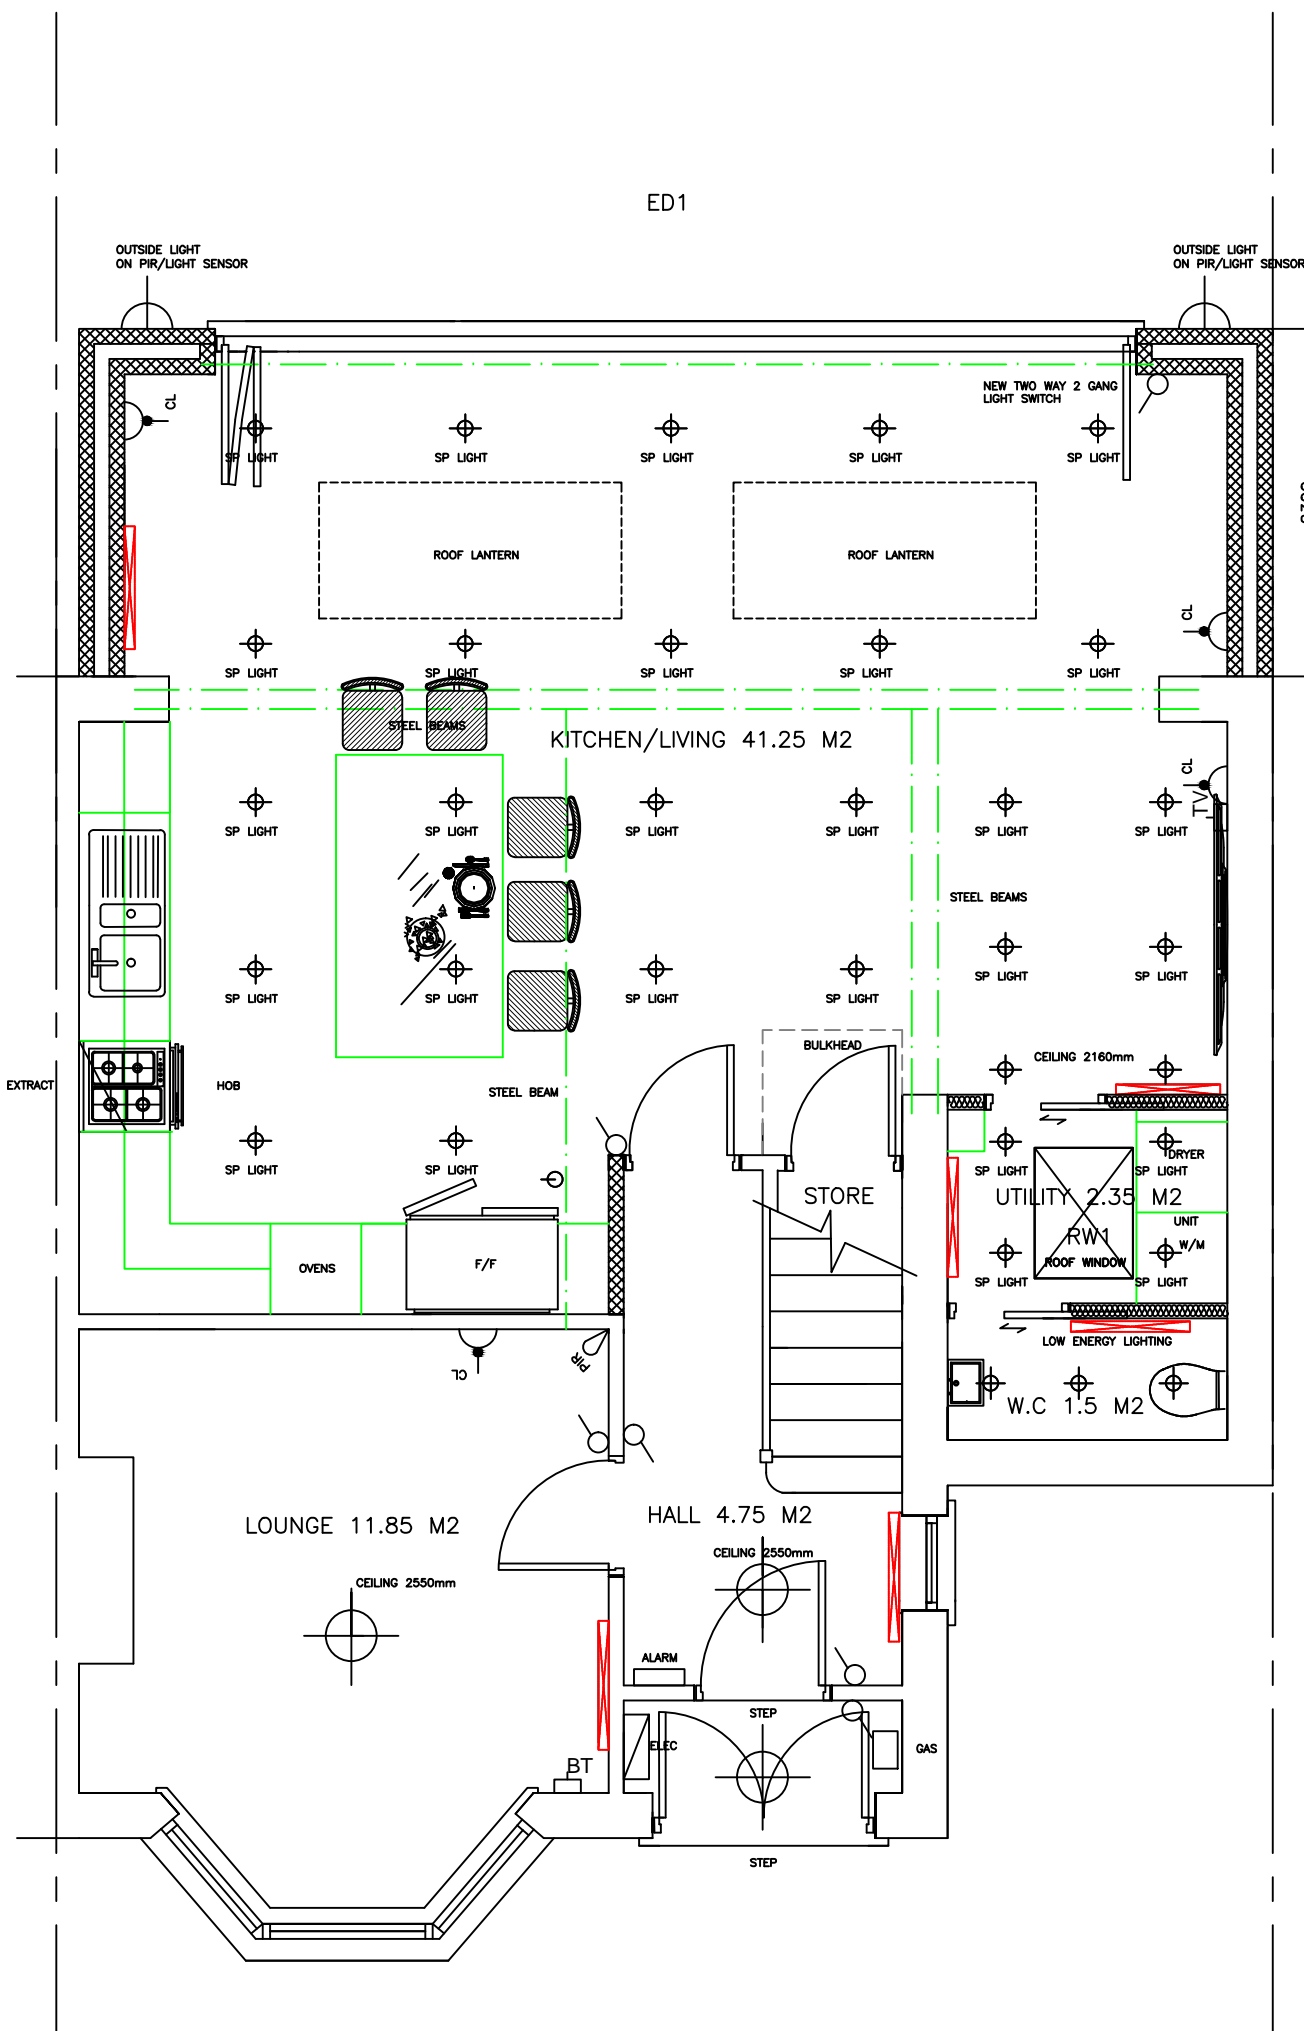

PROPOSED GROUND FLOOR LAYOUT PLAN (SCALE 1:50)



LOCATION PLAN (SCALE 1:1250)

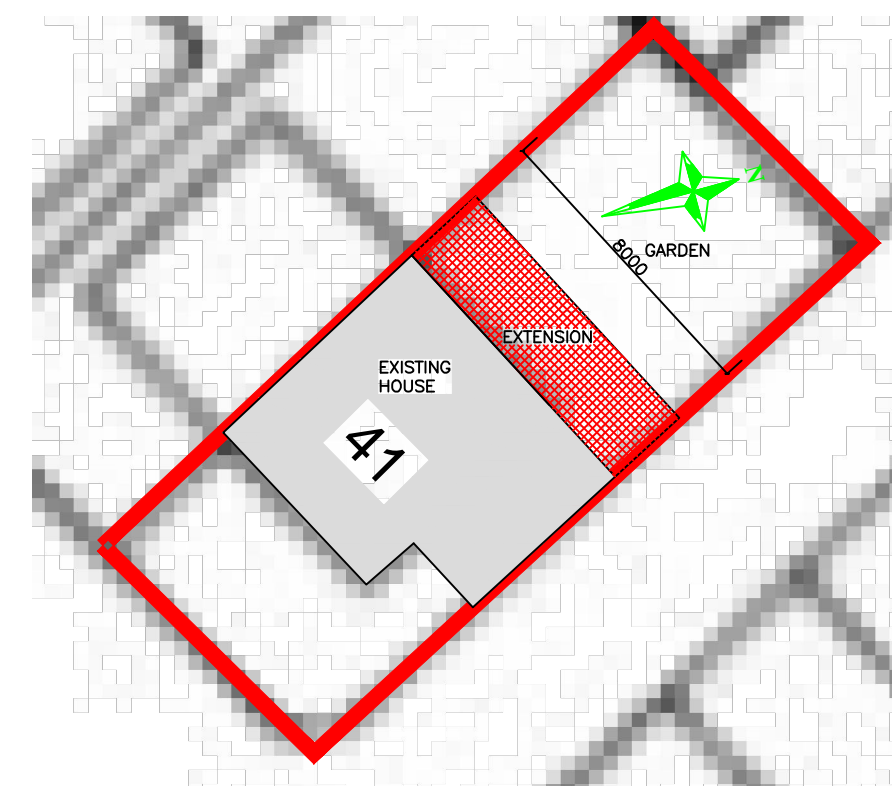

COMBINED SITE PLAN (SCALE 1:200)

PLANNING PERMISSION

Note: Dimensions are not to be scaled from this drawing.  
All written measurements are to be checked on site by the contractor.

Client:  
**MR IAN CASWELL**

Project Address:  
**41 HOLDEN ROAD  
CROSBY  
L22 6QF**

Project:  
**PROPOSED EXTENSION**

Drawing Title:  
**EXISTING & PROPOSED BUILDING  
LAYOUTS & ELEVATIONS**

| Scale        | Drawn by: | Checked by: | Date    |
|--------------|-----------|-------------|---------|
| Various @ A1 | OS        | OS          | AUG '21 |

**ADA**  
Architectural Design Associates

Oliver Slade Dip BSc (Hons) IMaPs Tech IOSH

23 Stratford Close  
Ainsdale  
Southport  
PR8 2RT  
Tel: 01704 573226  
Mob: 07718476930  
Web: www.aca-architectural.com  
Email: slade.oliver@gmail.com

| Project No. | Drawing No. | Revision |
|-------------|-------------|----------|
| 210100HR    | HRADA01/A   | C        |