


If you require clarification of any dimensions please contact:
McLean Architectural Limited

A3
SHEET


NOTE:
When printing from PDF, ensure print scaling is set to none.
(File -> Print -> Page Handling -> Page Scaling -> None)

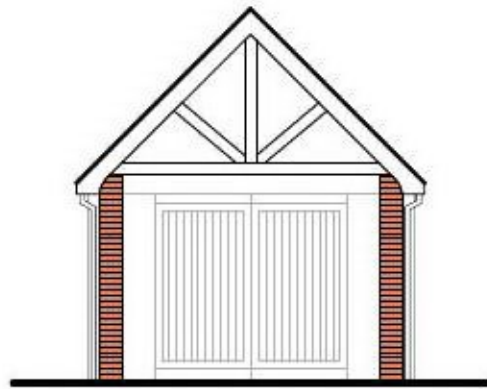


FRONT ELEVATION




SIDE ELEVATION 1

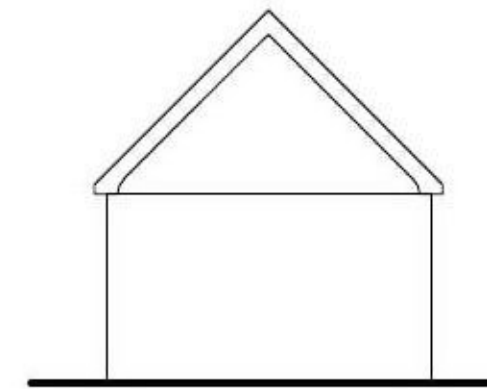


REAR ELEVATION

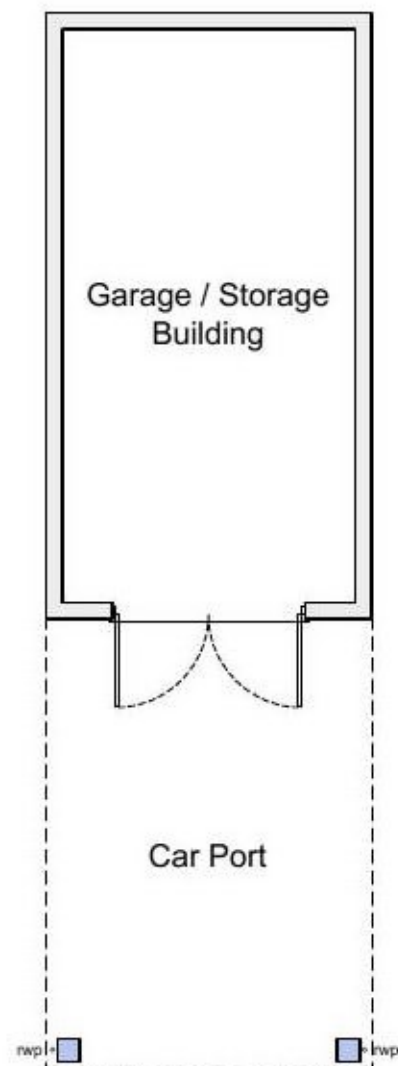

PLAN

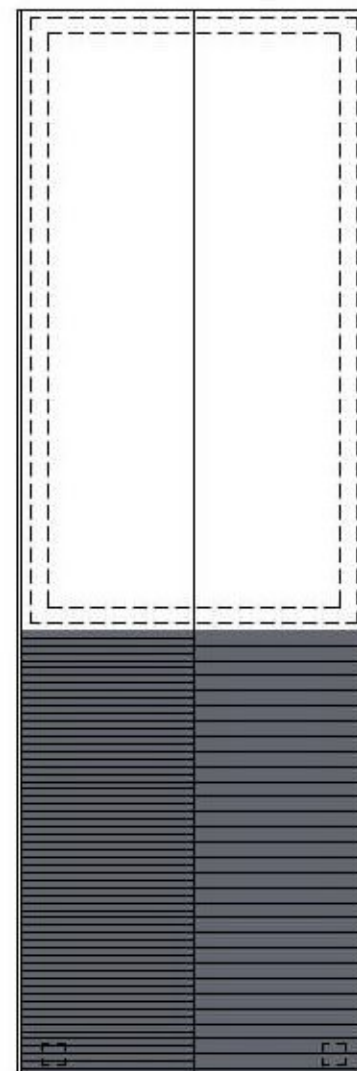

ROOF PLAN

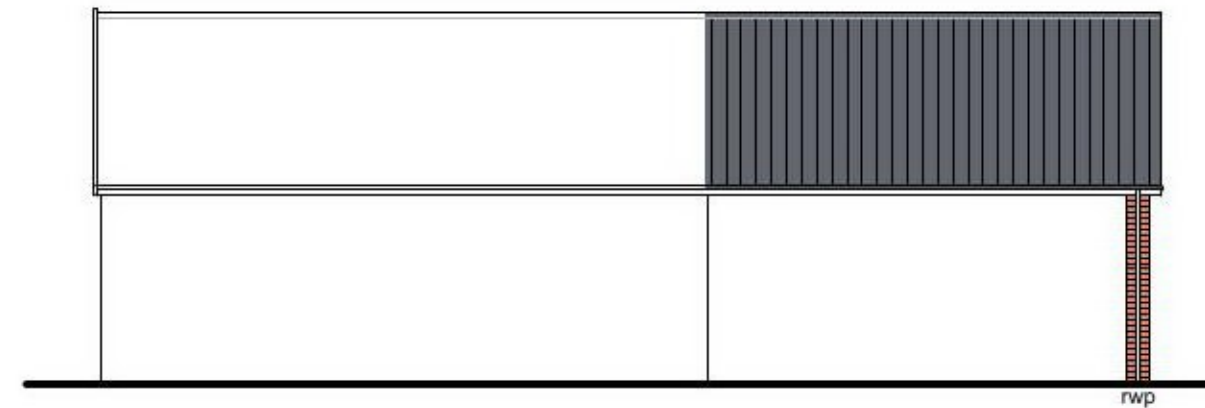

SIDE ELEVATION 2

rev	date	by	description



project: Land Rear of 5 Festival Close,
Weeley, Clacton on Sea
Essex. CO16 9JW

drawing
title: Garage / Storage Building
Plans and Elevations
as Proposed

scale: 1:100 drawn by: MR

date: August 2021 checked: SMc

drawing no: 1608/PI/02 revisions:

This drawing should not be copied or reproduced in
whole or in part, nor used in conjunction with any project
with or without permission and remains the copyright of
McLean Architectural Limited

