



NOTES:
All dimensions must be checked on site and not
scaled from this drawing.

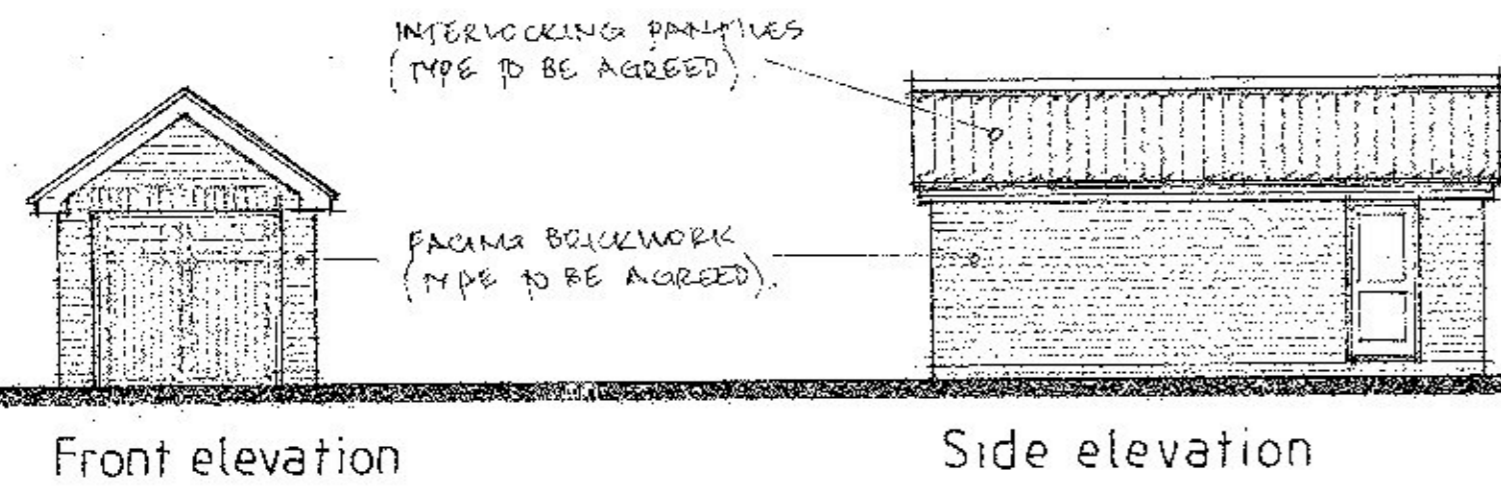


Front elevation

Side elevation

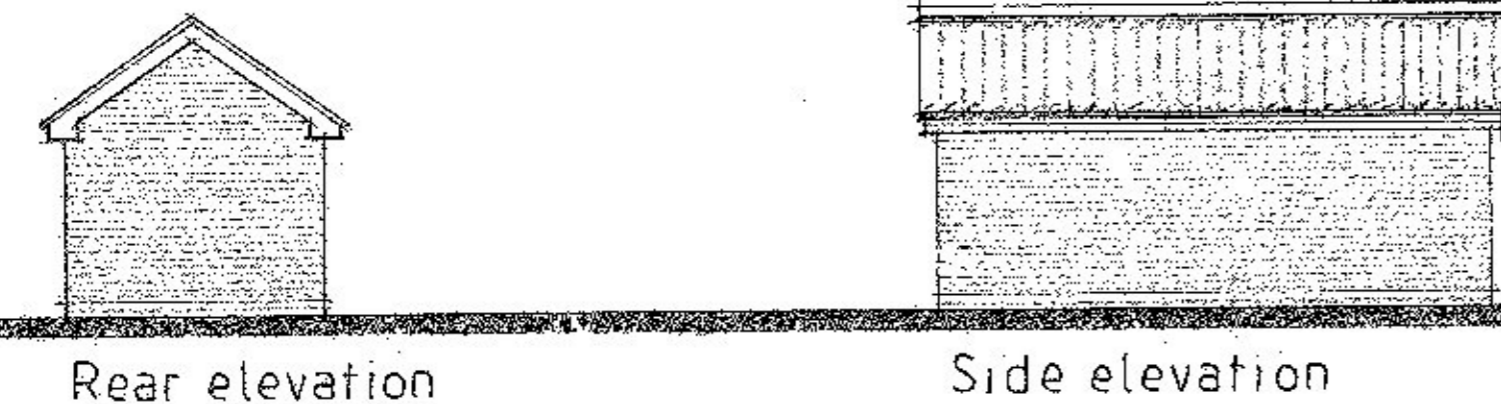

Rear elevation

Side elevation

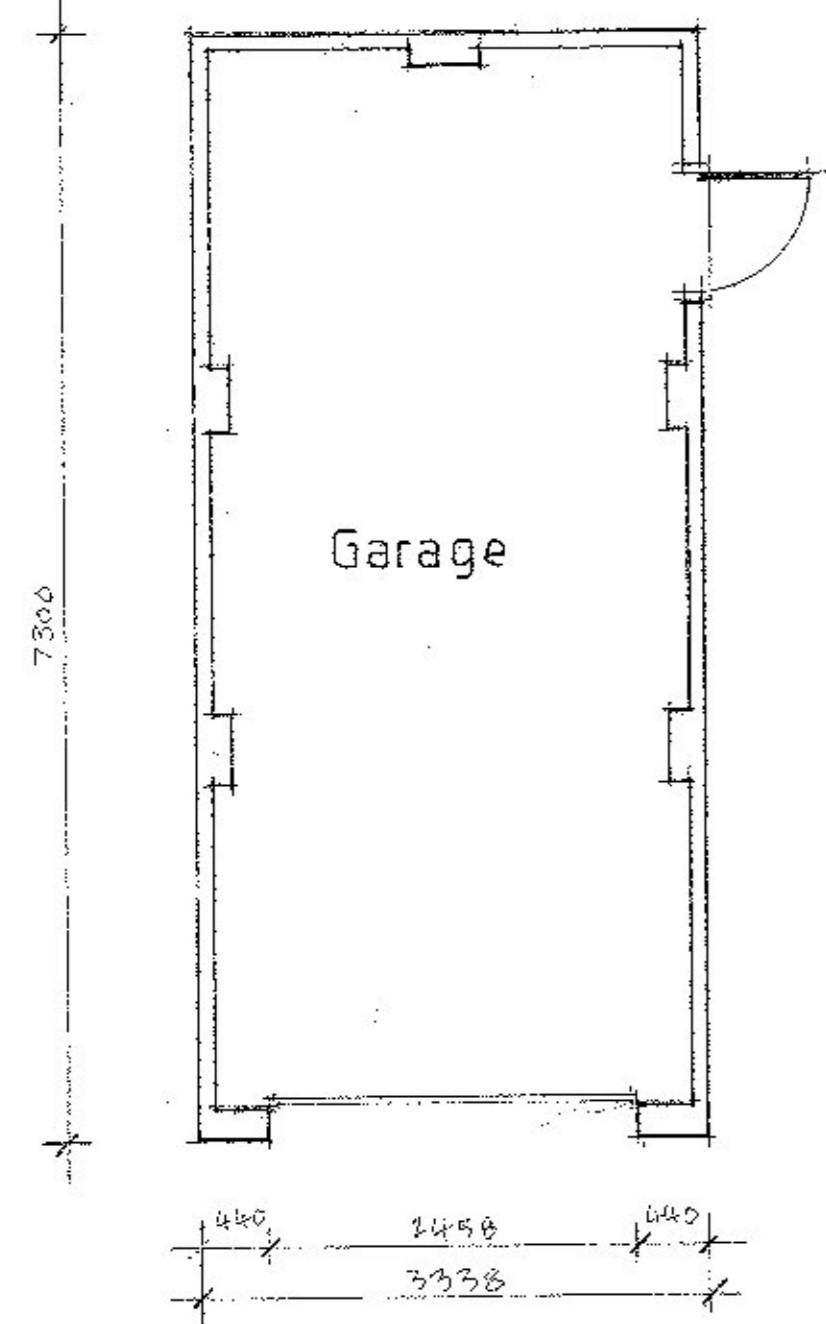

A	Date	Revisions

© copyright

V&B
HOMES
VAUGHAN
& BLYTH
(Construction) Ltd

Client

Job Title
Proposed development
Adj 2 Wivenhoe Road
Alresford

Drawing Title
Garage details

Scale 1:50 1:100

Date August 21 Drawn by

Dwg. No. 714/4	Rev.
-------------------	------