


NOTES:
All dimensions must be checked on site and not
taken from this drawing.

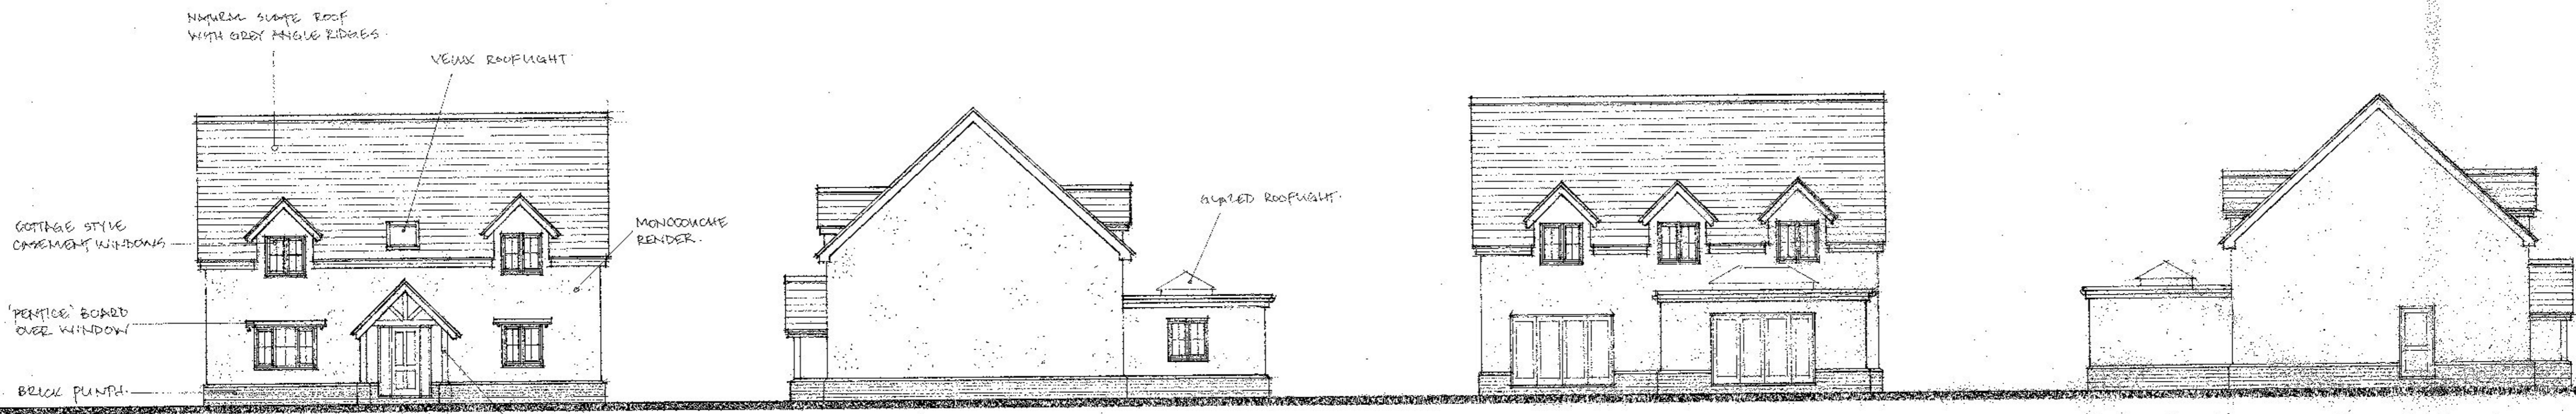



Front Elevation

Side elevation

Rear elevation

Side elevation

ONE POST TO SUPPORT PORCH ROOF

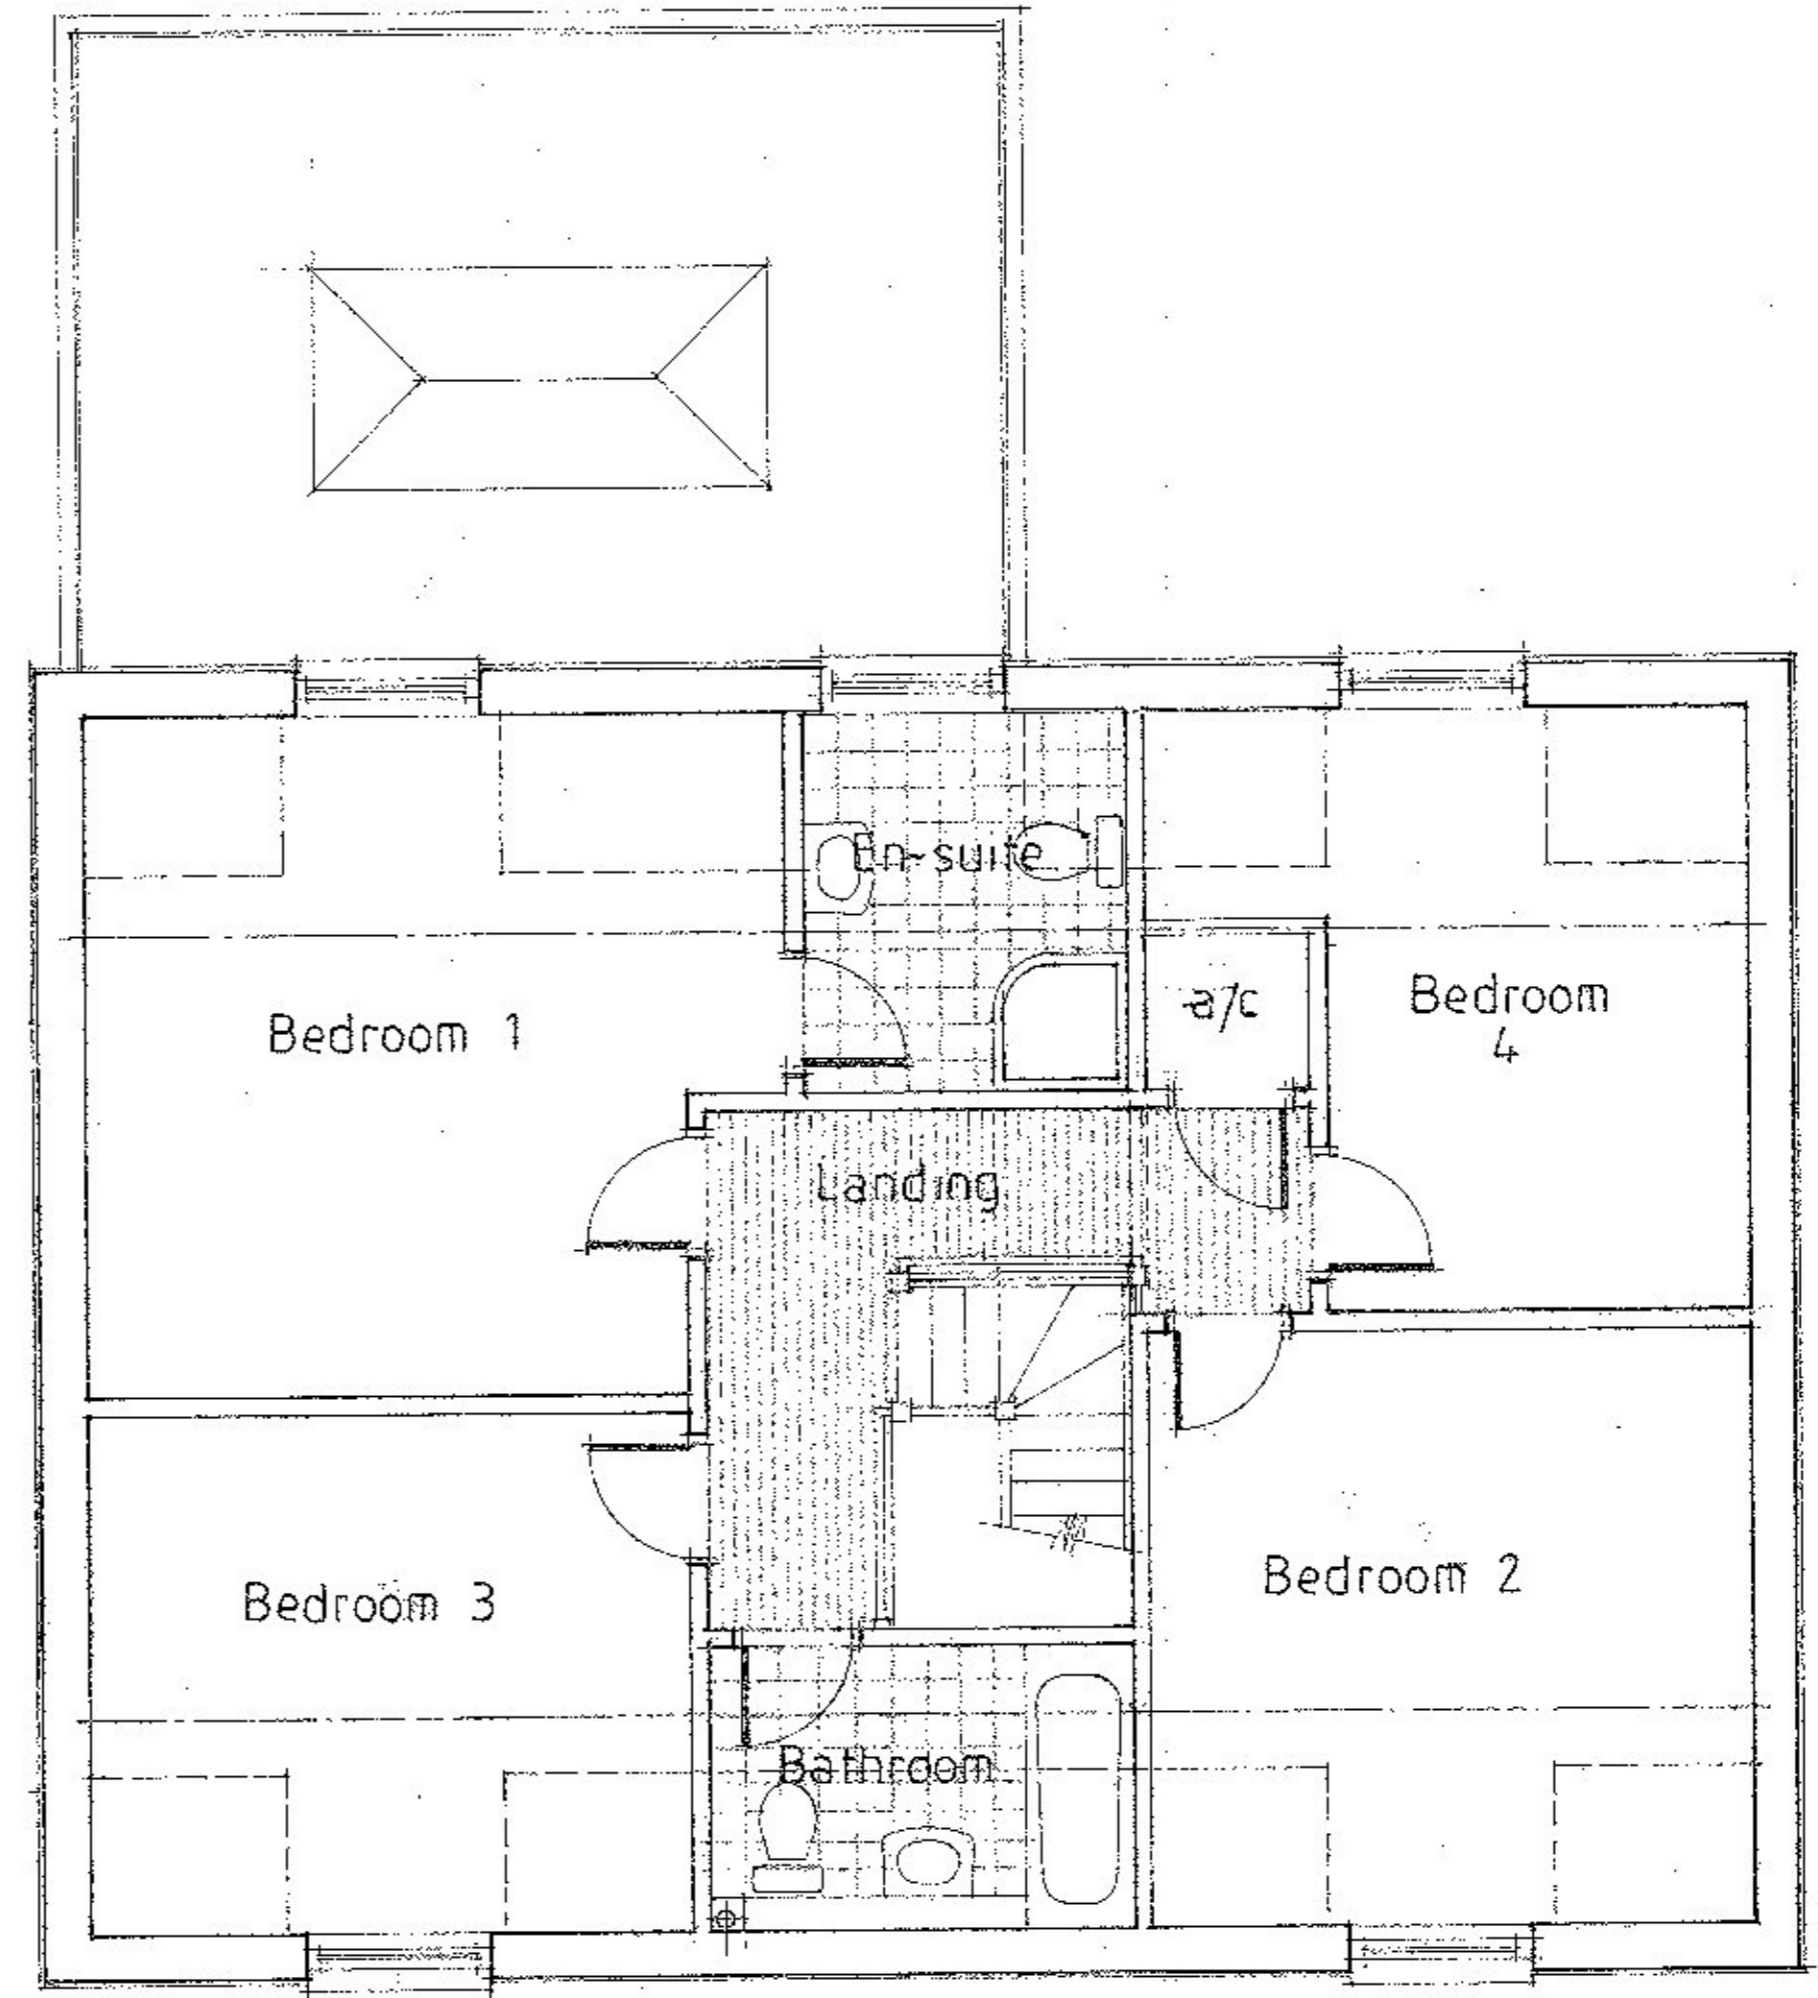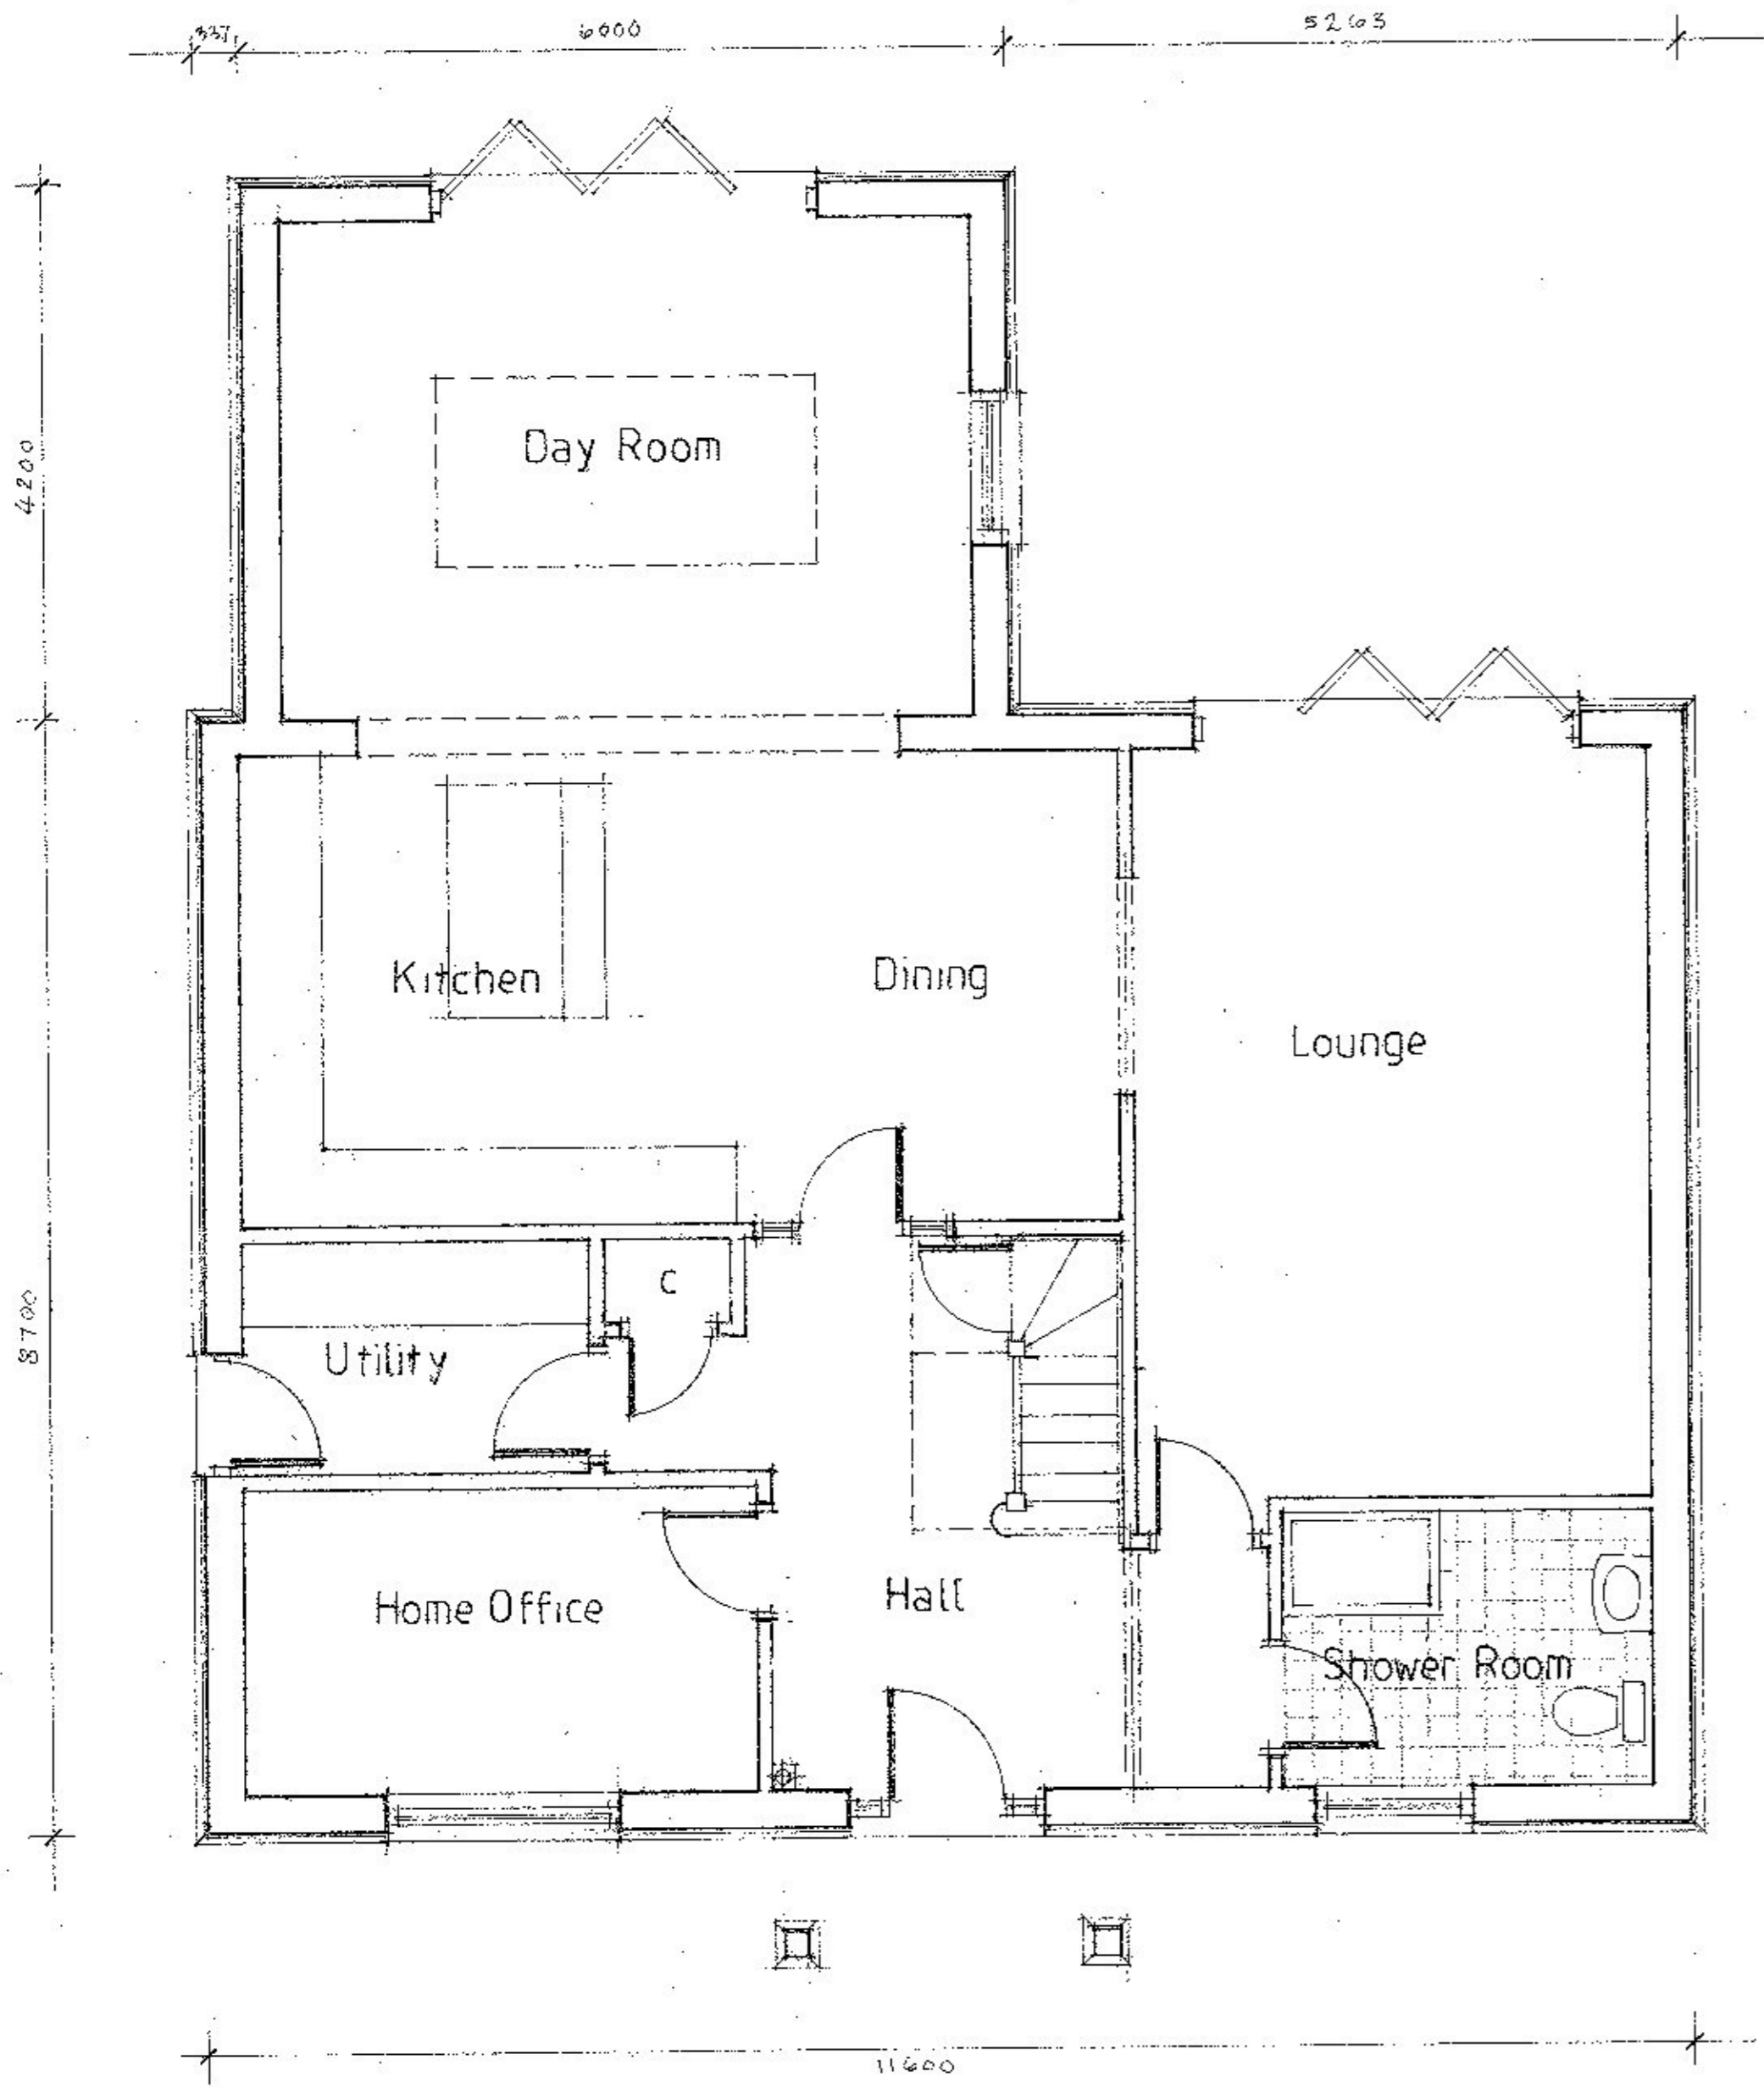

201 sq m
2163 sq ft

A		Revisions	
Date			
© copyright			
Client			
Job Title			
Proposed development Adj 2 Wivenhoe Road Alresford			
Drawing Title			
Plans and elevations Plot 3			
Scale 1:50 1:100			
Date	August 21	Drawn by	
Orig. No.	714/3	Rev.	