


NOTES:
All dimensions must be checked on site and not scaled from this drawing.

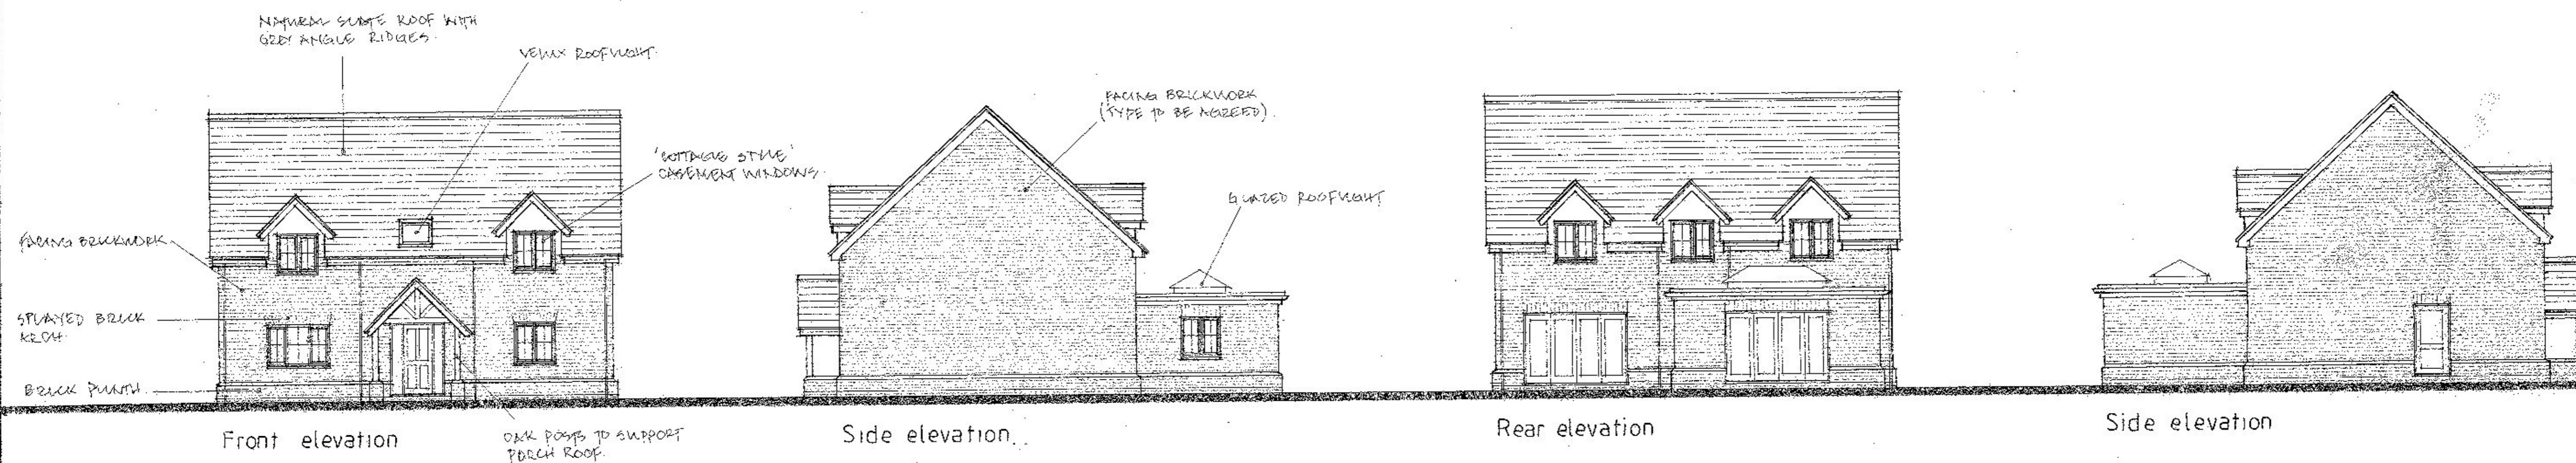



Front elevation

OAK POSTS TO SUPPORT PORCH ROOF

Side elevation

Rear elevation

Side elevation

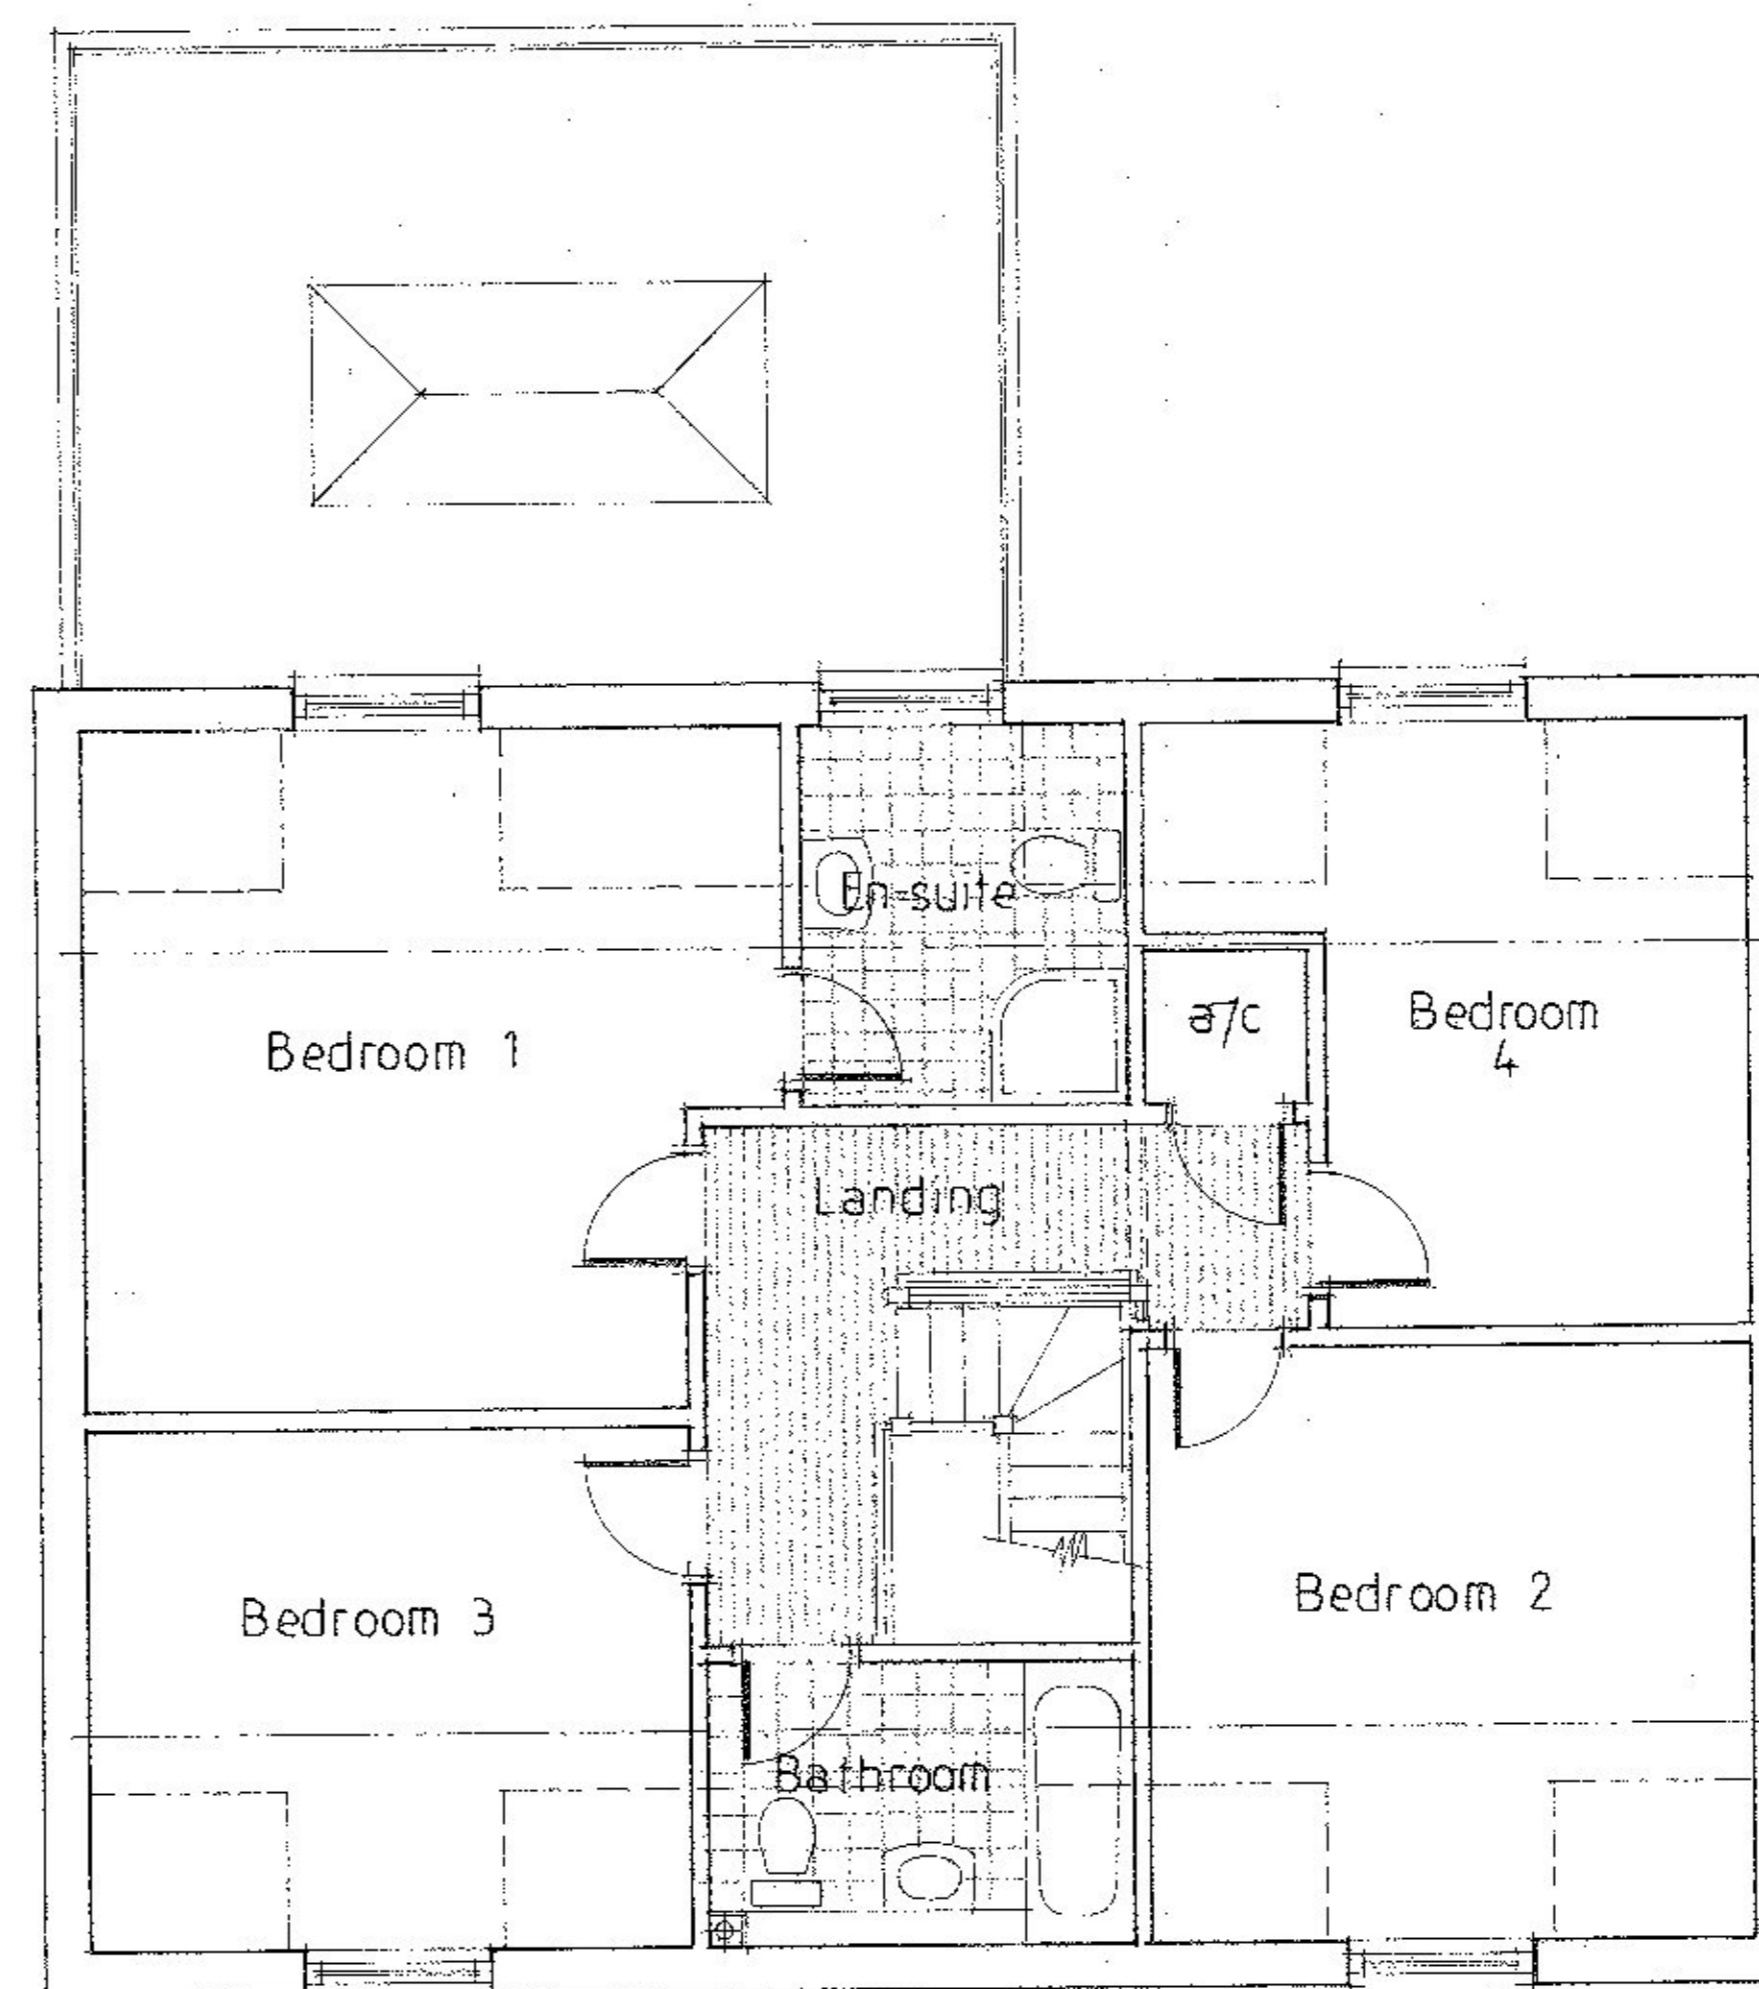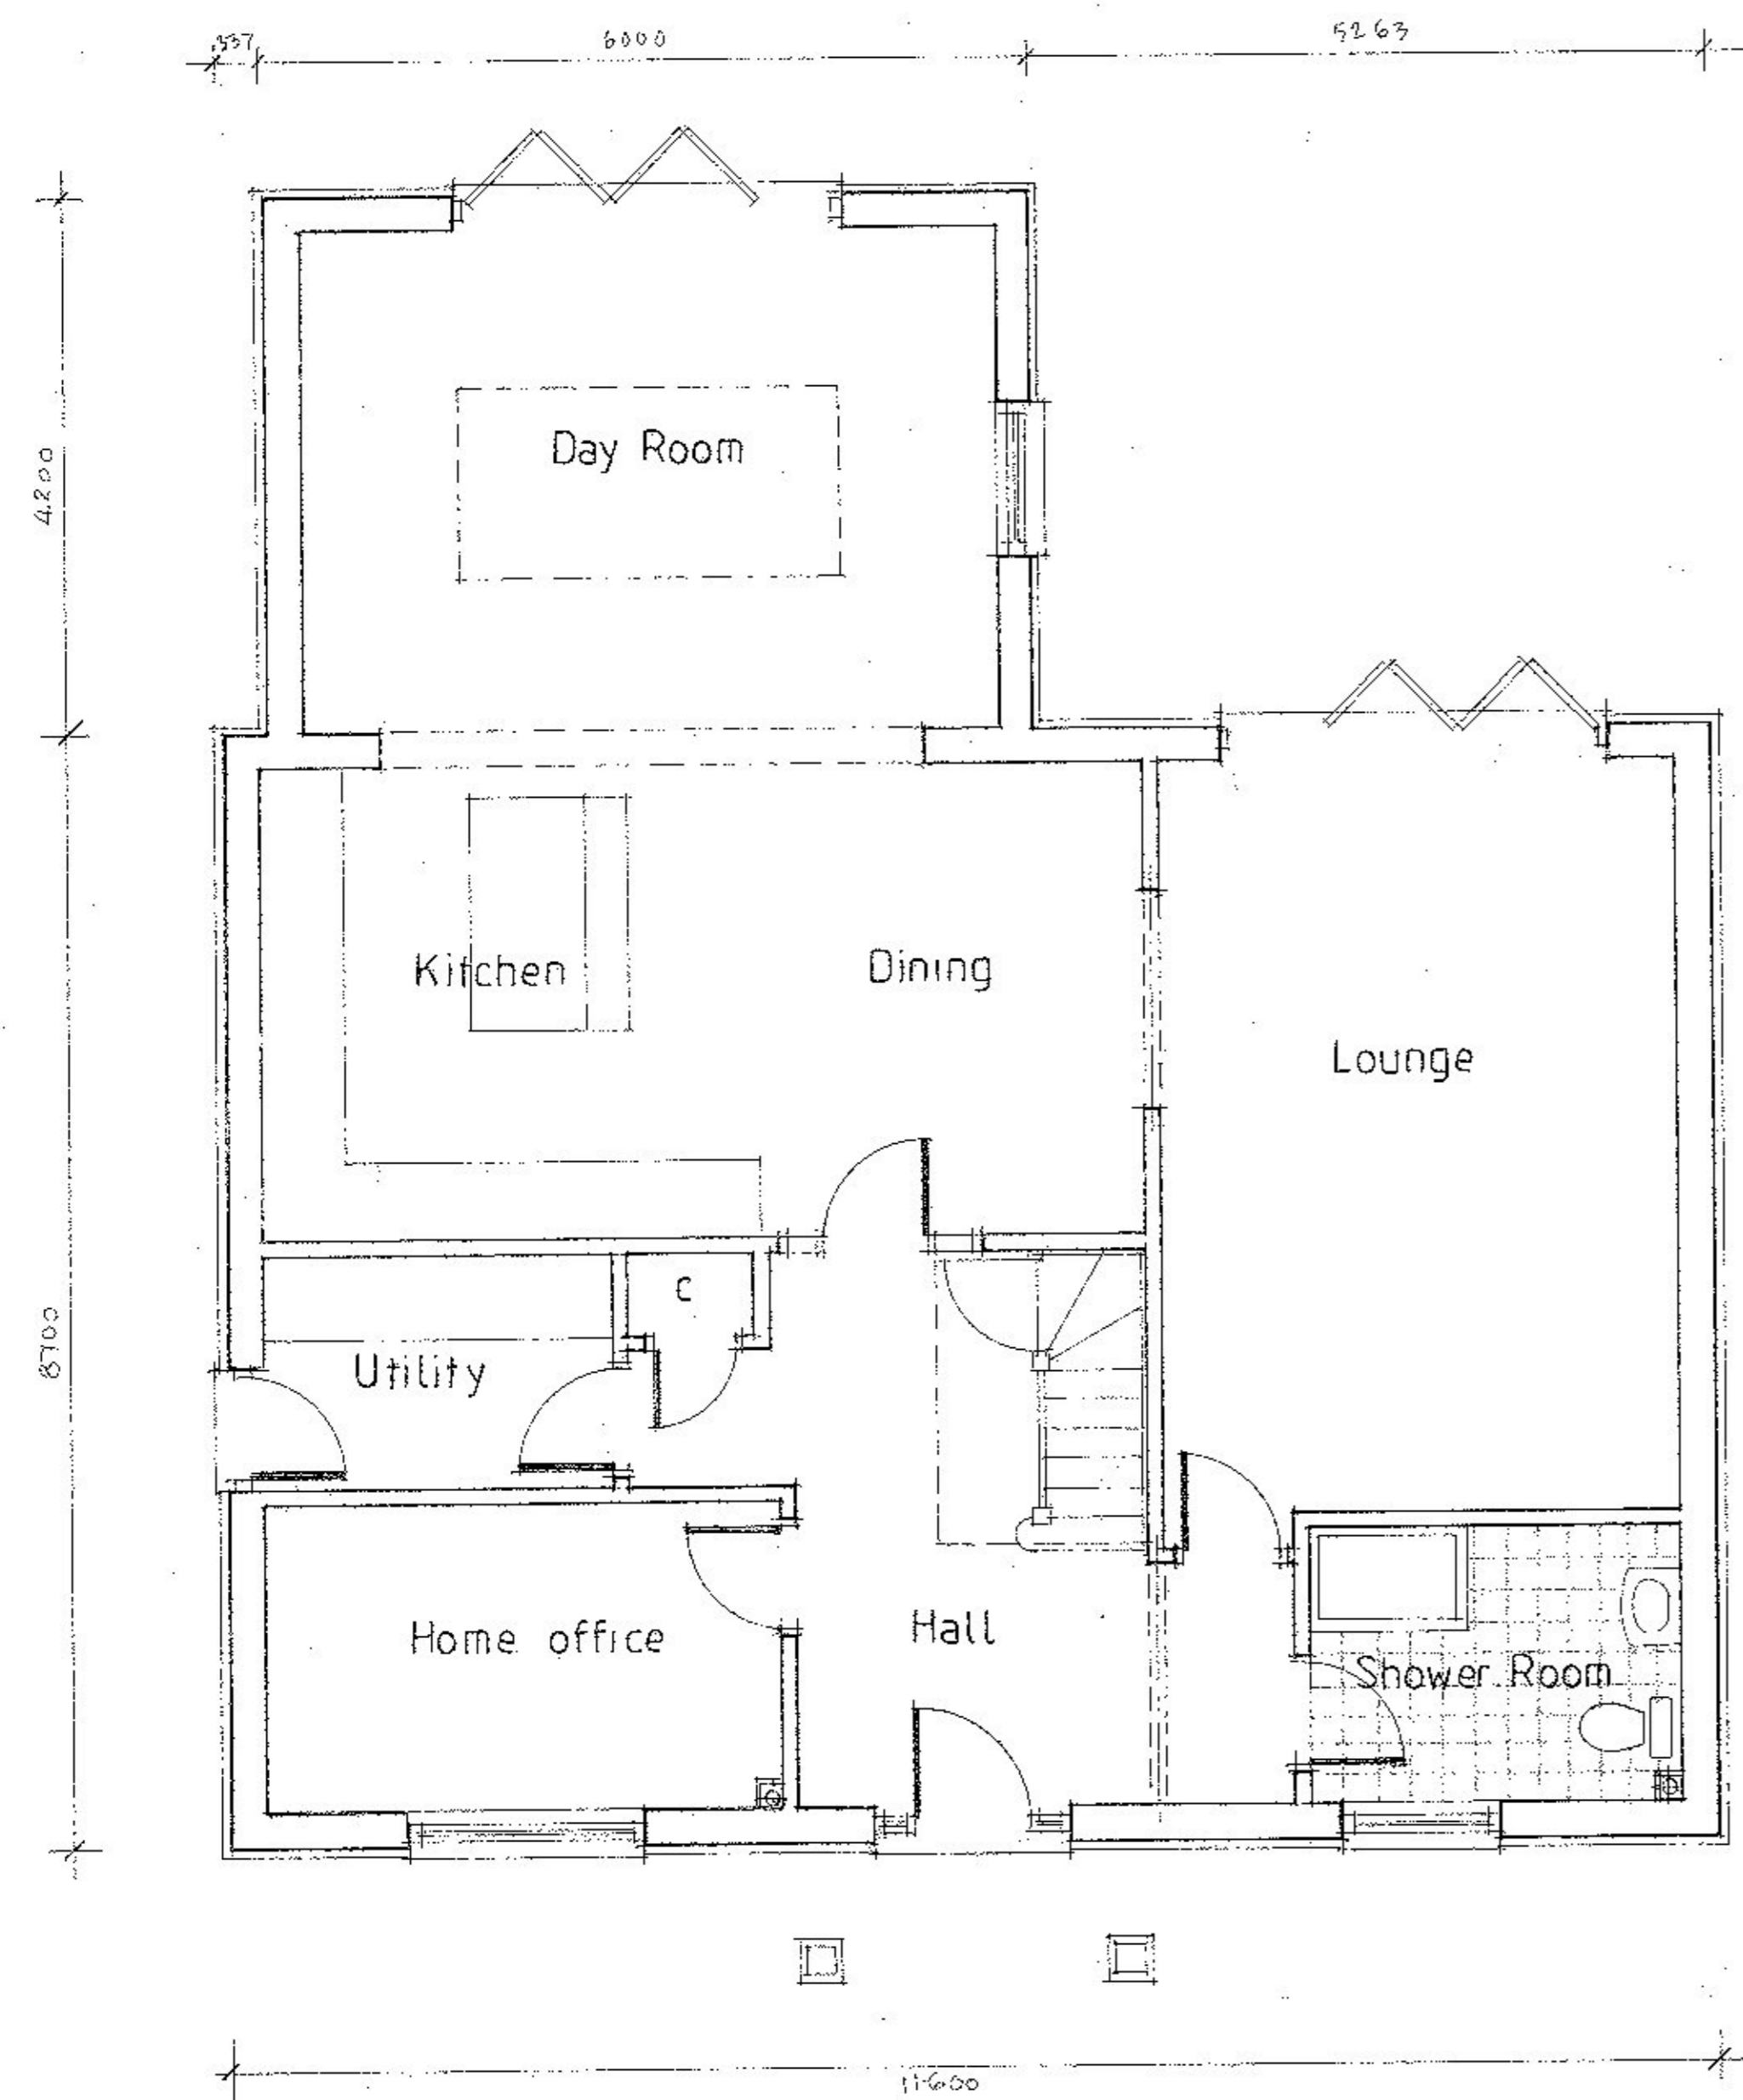

201 sq m
2163 sq ft

A		Date	Revisions
© copyright			
Client			
Job Title			
Proposed development Adj 2 Wivenhoe Road Alresford			
Drawing Title			
Plans and elevations Plot 2			
Scale 1:50 1:100			
Date August '21		Drawn by	
Drg. No.		Rev.	
714 / 2			