


4 Key - Rear Elevation
Scale: 1:200

- Rain water pipe
- Existing boundary wall
- Opening window
- Metal cladding
- Sliding pocket door

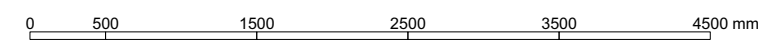

revisions
PL-02 07/09/21 ISSUED FOR PLANNING PERMISSION

| | | |
|---|-----------------------|--|
| david stanley architects ltd 99 john ruskin street London SE5 0PQ telephone +44 (0)20 7708 1716 email dstanleyarchitects@mac.com web davidstanleyarchitects.com | | project FLAT 4, 129 CAMBERWELL ROAD, SE5 0HB for KATHRYN BRYANT site REAR [BURGESS PARK] ELEVATION PROPOSED |
| status 07/09/21 ISSUED FOR PLANNING PERMISSION To be read in conjunction with all relevant information - do not scale | scale 1:50 size A3 | drawing number 2006-PL-010 rev PL-02 |