


20

15


10

05

Extant Permission (2631-005 & 2631-006)
Ground Floor Plan

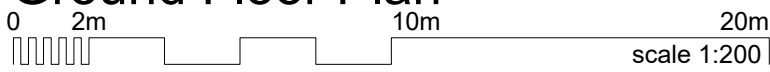

Extant Permission (2631-005 & 2631-006)
First Floor Plan

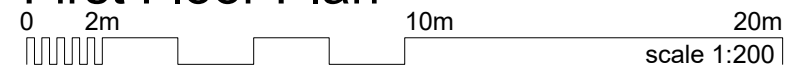

Frost

P21-035



C7 Architects LTD

PM House
Riverway Industrial Estate
Peasmarsh
Surrey
GU3 1LZ

E: info@c7architects.com
T: 01483 422 220
c7architects.com

This drawing is copyright. All dimensions shown are indicative. These drawings are for planning purposes only and are not to be used for construction purposes

Site Address: Field House, Bacon Lane, Churt, GU10 2QE
Drawing name: Extant Permission Ground & First Floor Plan
Drawing No: P21-035-P-104
Revision: A

Date: 17.08.2021
Scale: 1:200 @ A3
Drawn/ Checked: MVD / AM