




Existing Ground Floor Plan  
scale 1:100

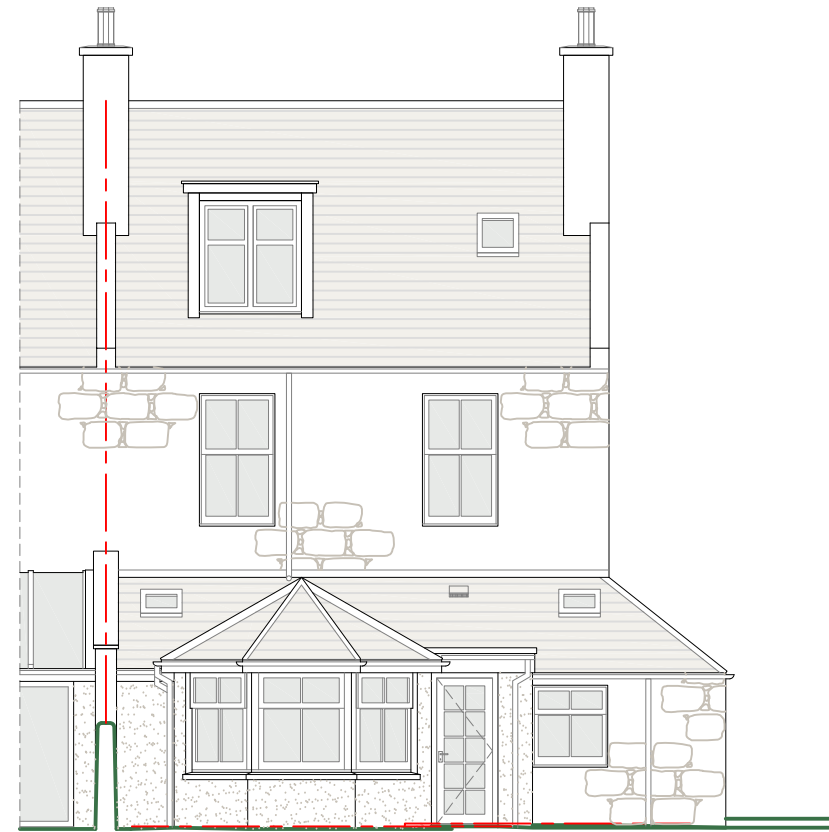

Existing South-East Elevation  
scale 1:100

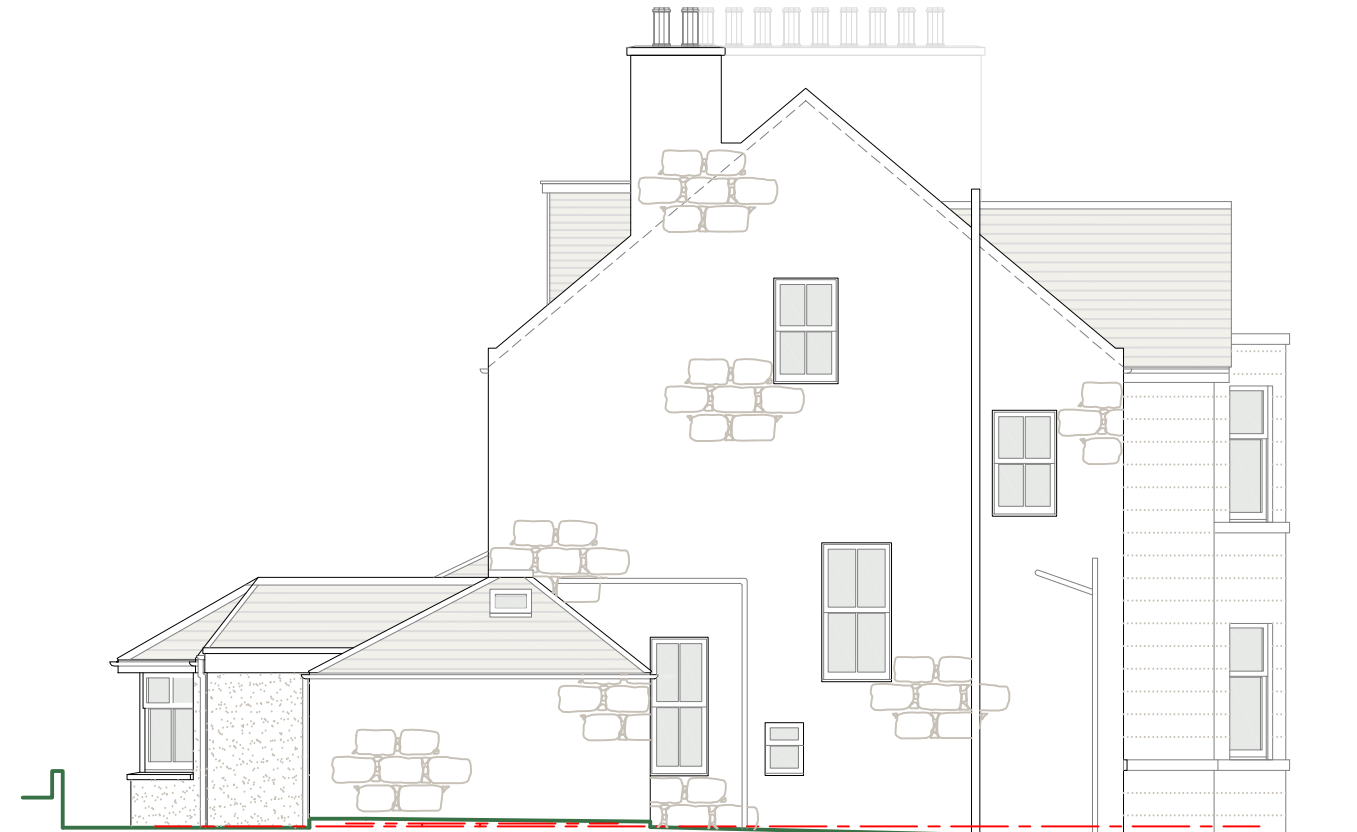

Existing North-East Elevation  
scale 1:100

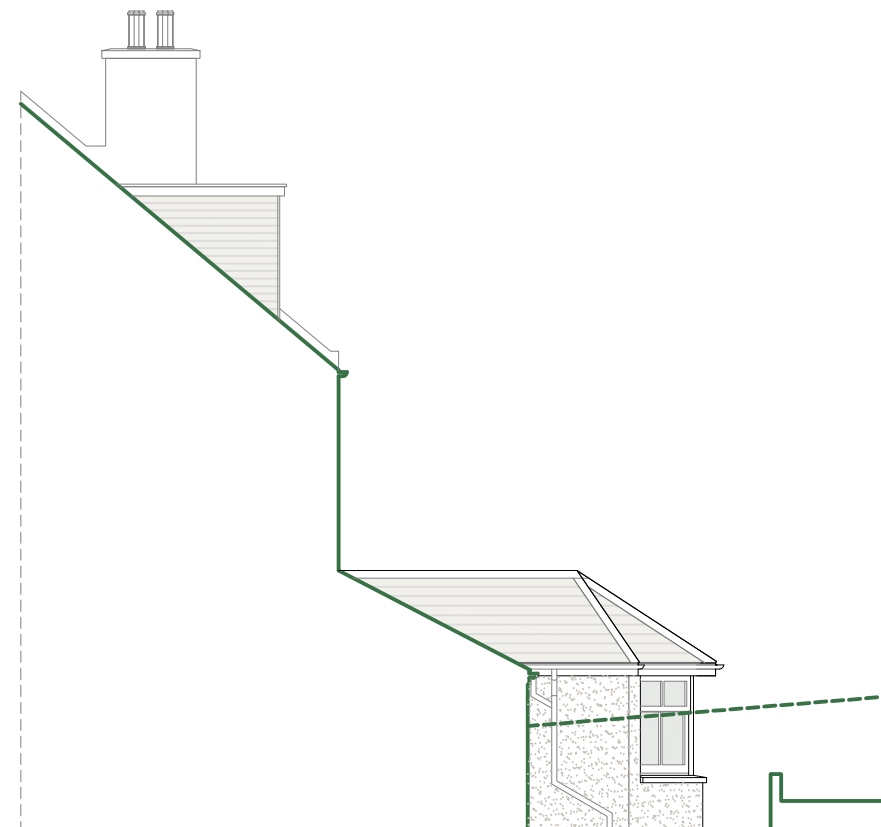

Existing South-West Elevation [internal]  
scale 1:100

**GENERAL NOTES**

ALL ELECTRICAL WORK TO BE CARRIED OUT IN STRICT ACCORDANCE WITH THE LATEST I.E.E REGULATIONS AND TO COMPLY WITH BS7671: 2008 'THE REQUIREMENTS FOR ELECTRICAL INSTALLATIONS'.

ANY DISCREPANCIES OR QUERIES REGARDING ANY PART OF THE WORKS TO BE DISCUSSED PRIOR TO ANY AFFECTED WORK BEING CARRIED OUT

WHILST THE HIGHLIGHTED AREAS ARE INDICATIONS OF SERVICES BELOW GROUND THERE MAY BE OTHERS OUT WITH, THEREFORE ALL EXCAVATIONS SHOULD INCORPORATE EXTREME CARE AND DILIGENCE

DRAWINGS TO BE READ AND UNDERSTOOD PRIOR TO WORK COMMENCING. FIGURED DIMENSIONS TO TAKE PREFERENCE OVER SCALED DIMENSIONS. ALL DIMENSIONS AND LEVELS TO BE CHECKED ON SITE. EXISTING DRAINAGE AND SERVICES POSITIONS TO BE CONFIRMED ON SITE. ANY DISCREPANCIES TO BE REPORTED BACK TO ARCHITECT.

CUSTOMER APPROVAL		
SURVEYOR		
SALES ADVISER		
SALES MANAGER		
APPROVAL	DATE	SIGNATURE

No.	REVISION	DRAWN BY	CHECKED BY	DATE
3	EXISTING SW ELEVATION ADDED	Z.URQUHART		13/09/2021
2	ISSUED FOR PLANNING & WARRANT APPROVAL	Z.URQUHART		10/09/2021
1	ISSUED TO CUSTOMER FOR APPROVAL	Z.URQUHART		07/08/2021
0	ISSUED TO SALES FOR APPROVAL	Z.URQUHART		03/08/2021

CUSTOMER:  
**MS E. McLEOD & MR I. KELLAS**  
**1 DEVANHA GARDENS SOUTH**  
**FERRYHILL**  
**ABERDEEN**  
**AB11 7UG**

PROJECT:  
**PROPOSED EXTENSION**

THISTLE CONTRACT NO: **37191**



**THISTLE HOUSE, WOODSIDE ROAD**  
**BRIDGE OF DON, ABERDEEN, AB23 8EF**  
 TEL: 01224 706555 WWW.THISTLEWINDOWS.COM

DATE	JUNE '21	DRAWING NO:	<b>101</b>
SCALE	1:100		