



Notes:
 01. Do not scale off this drawing. All dimensions are indicative and to be checked on site first. Client is responsible for fulfilling their obligation under the party wall act.
 02. These drawings are for Planning application purpose only.




A Proposed Front Elevation
 - scale: 1:50@A1

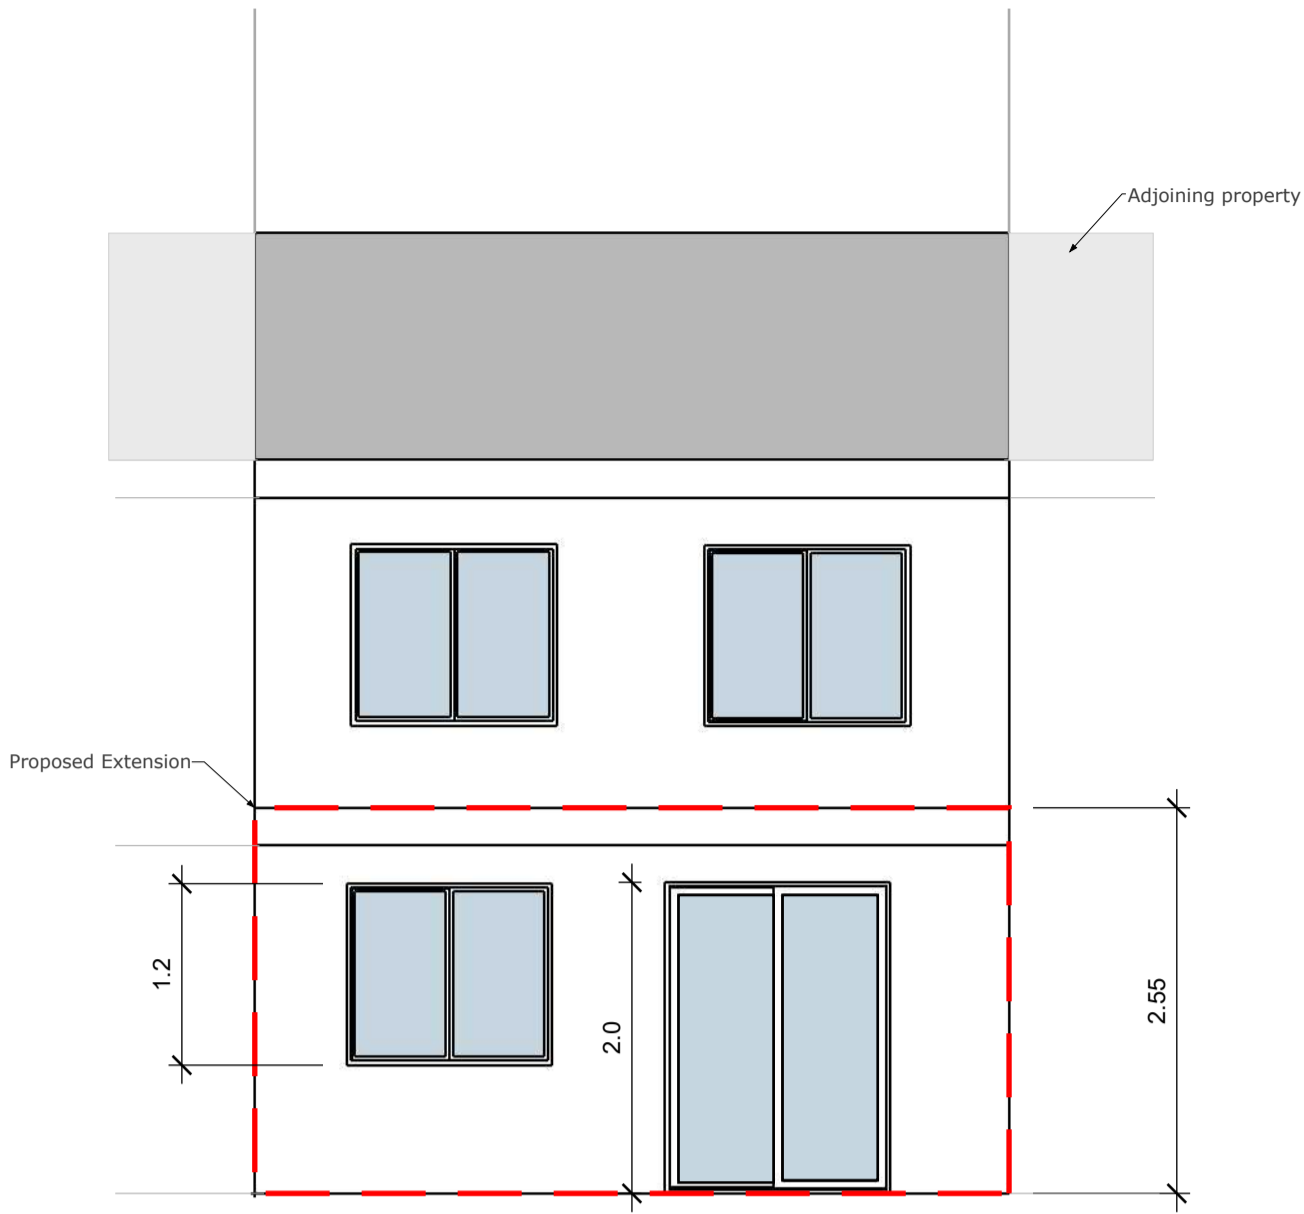


B Proposed Rear Elevation
 - scale: 1:50@A1

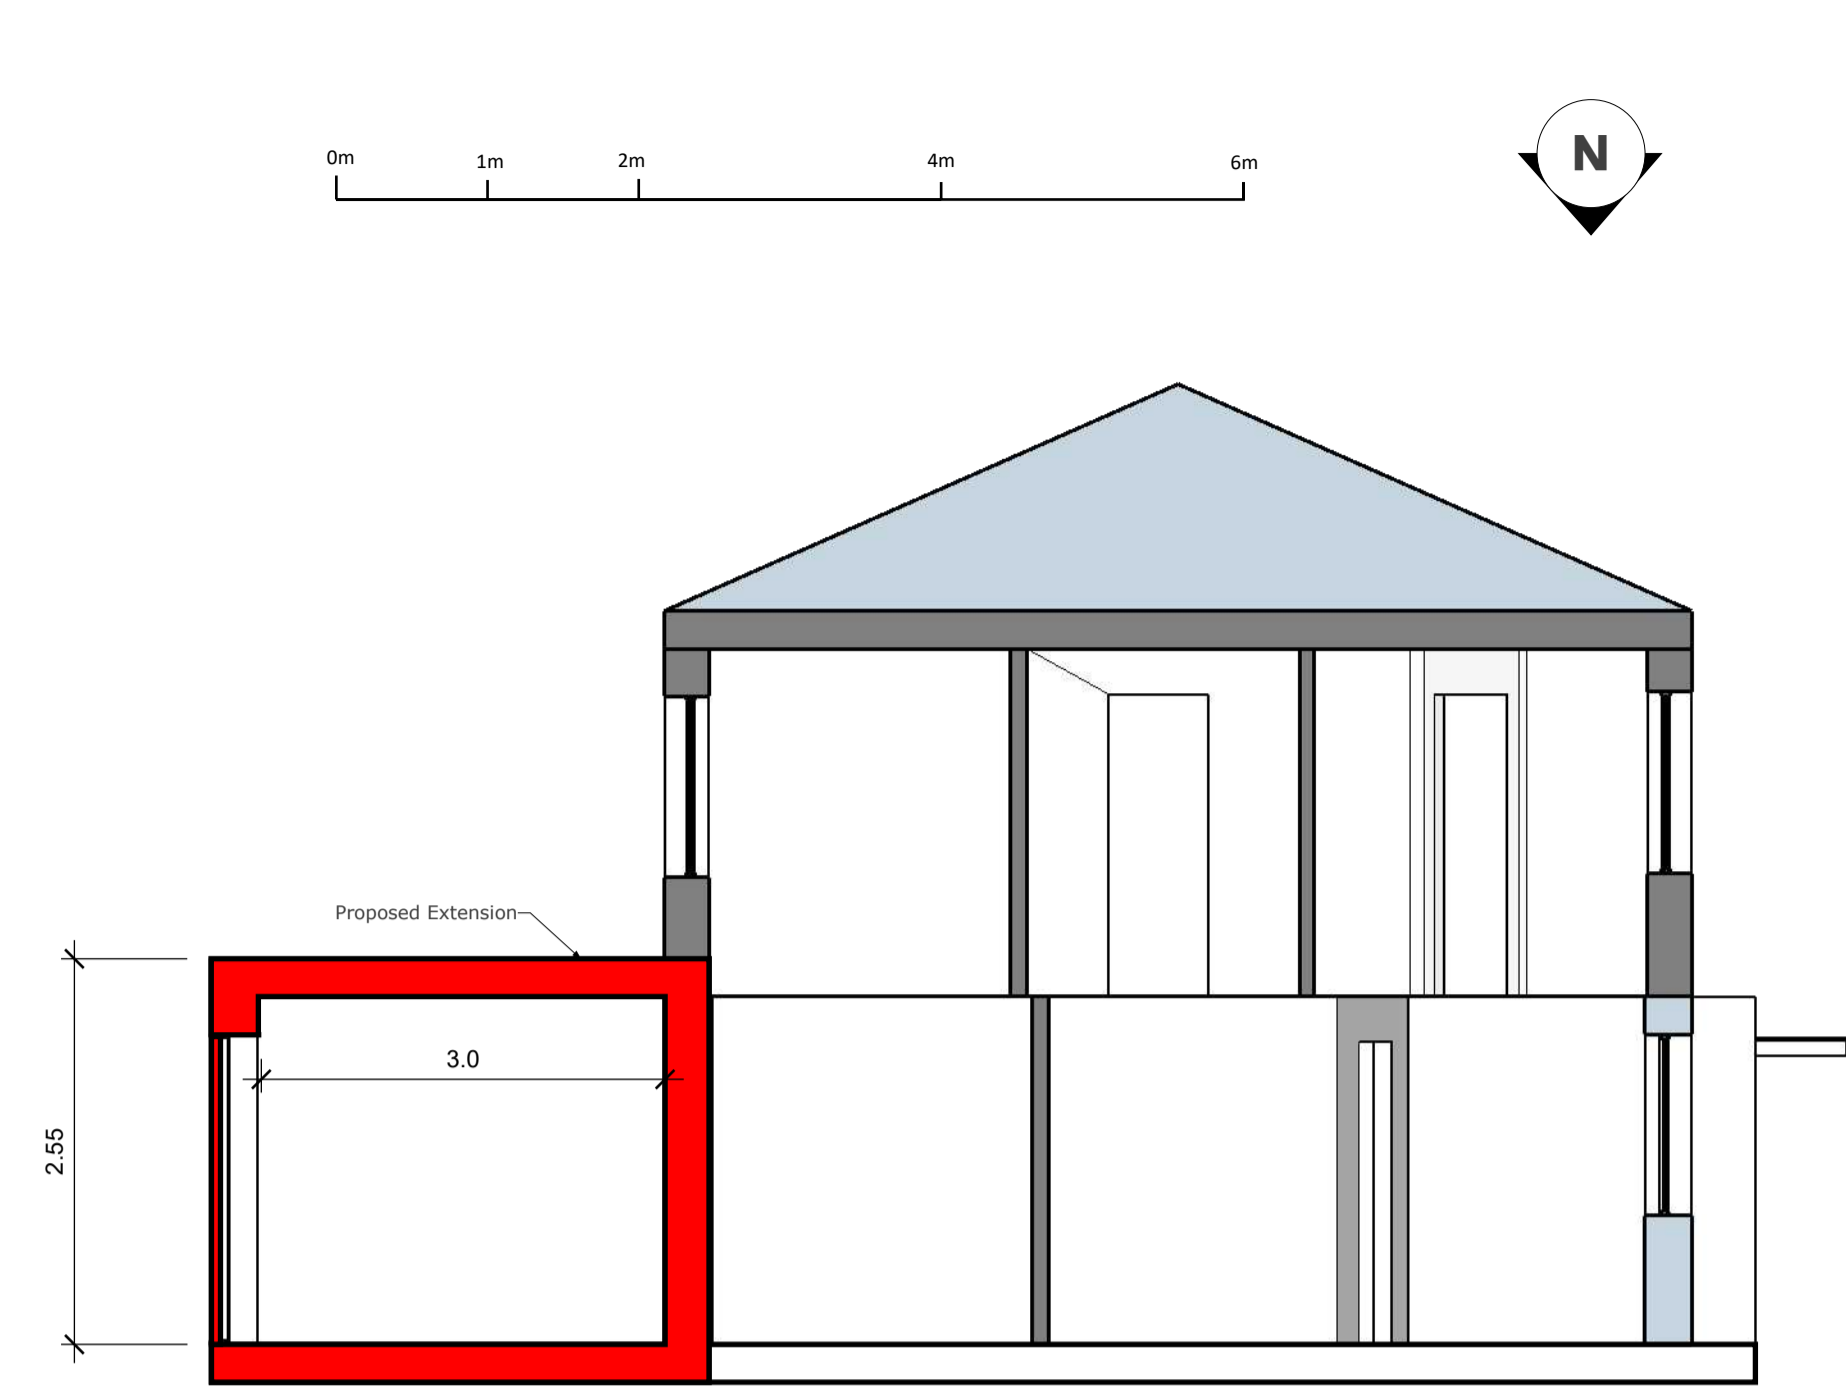


C
1 Proposed Section Elevation
 - scale: 1:50@A1

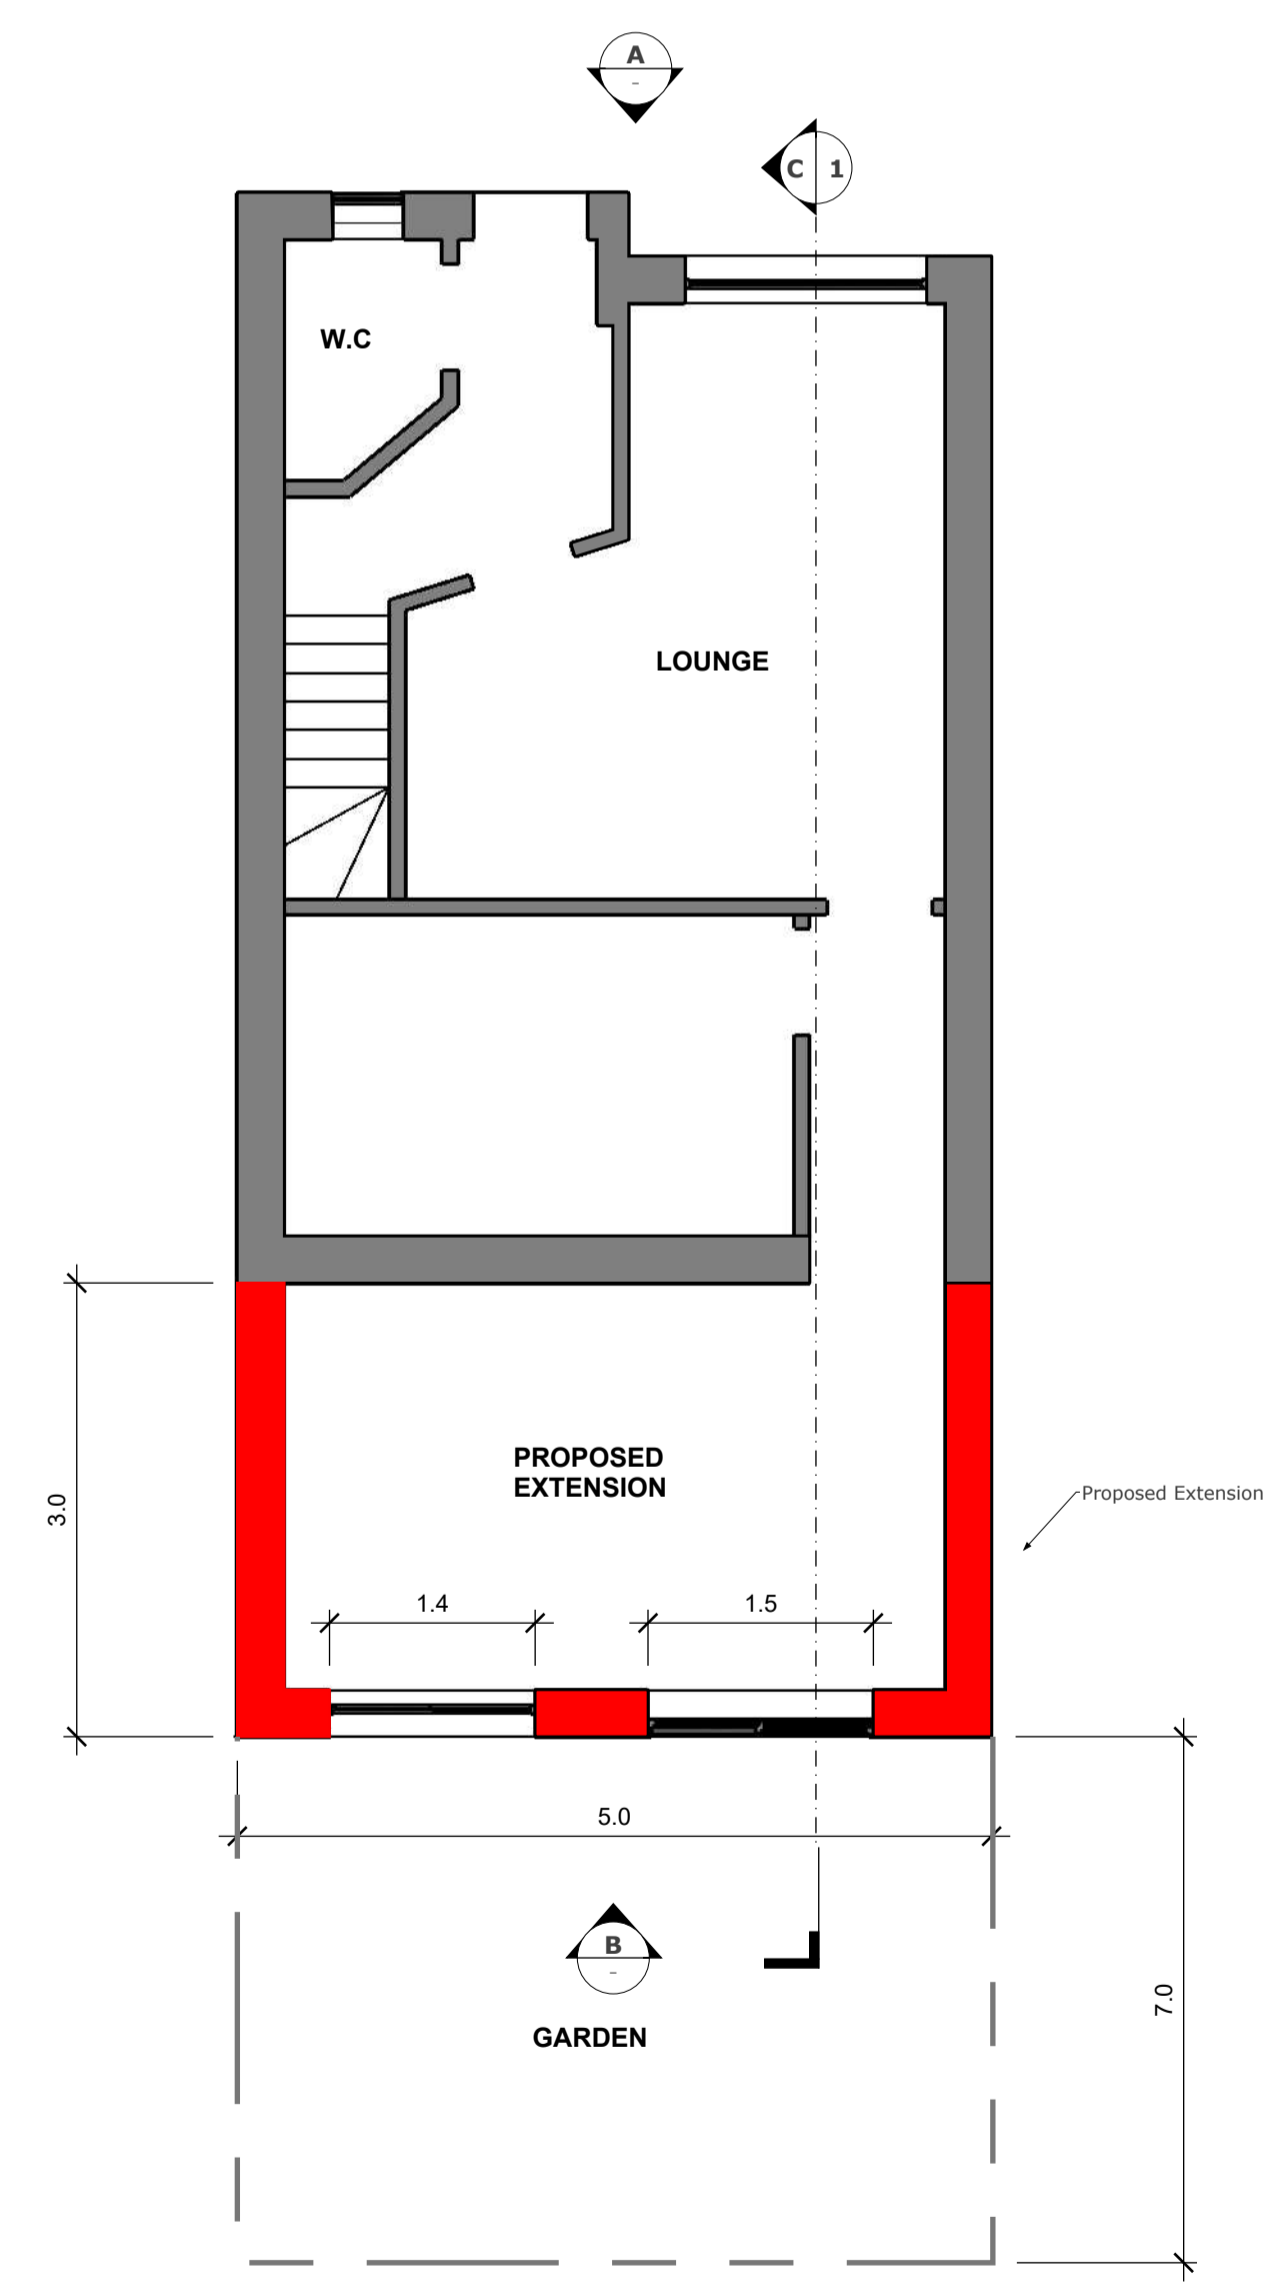

Proposed Ground Floor Plan

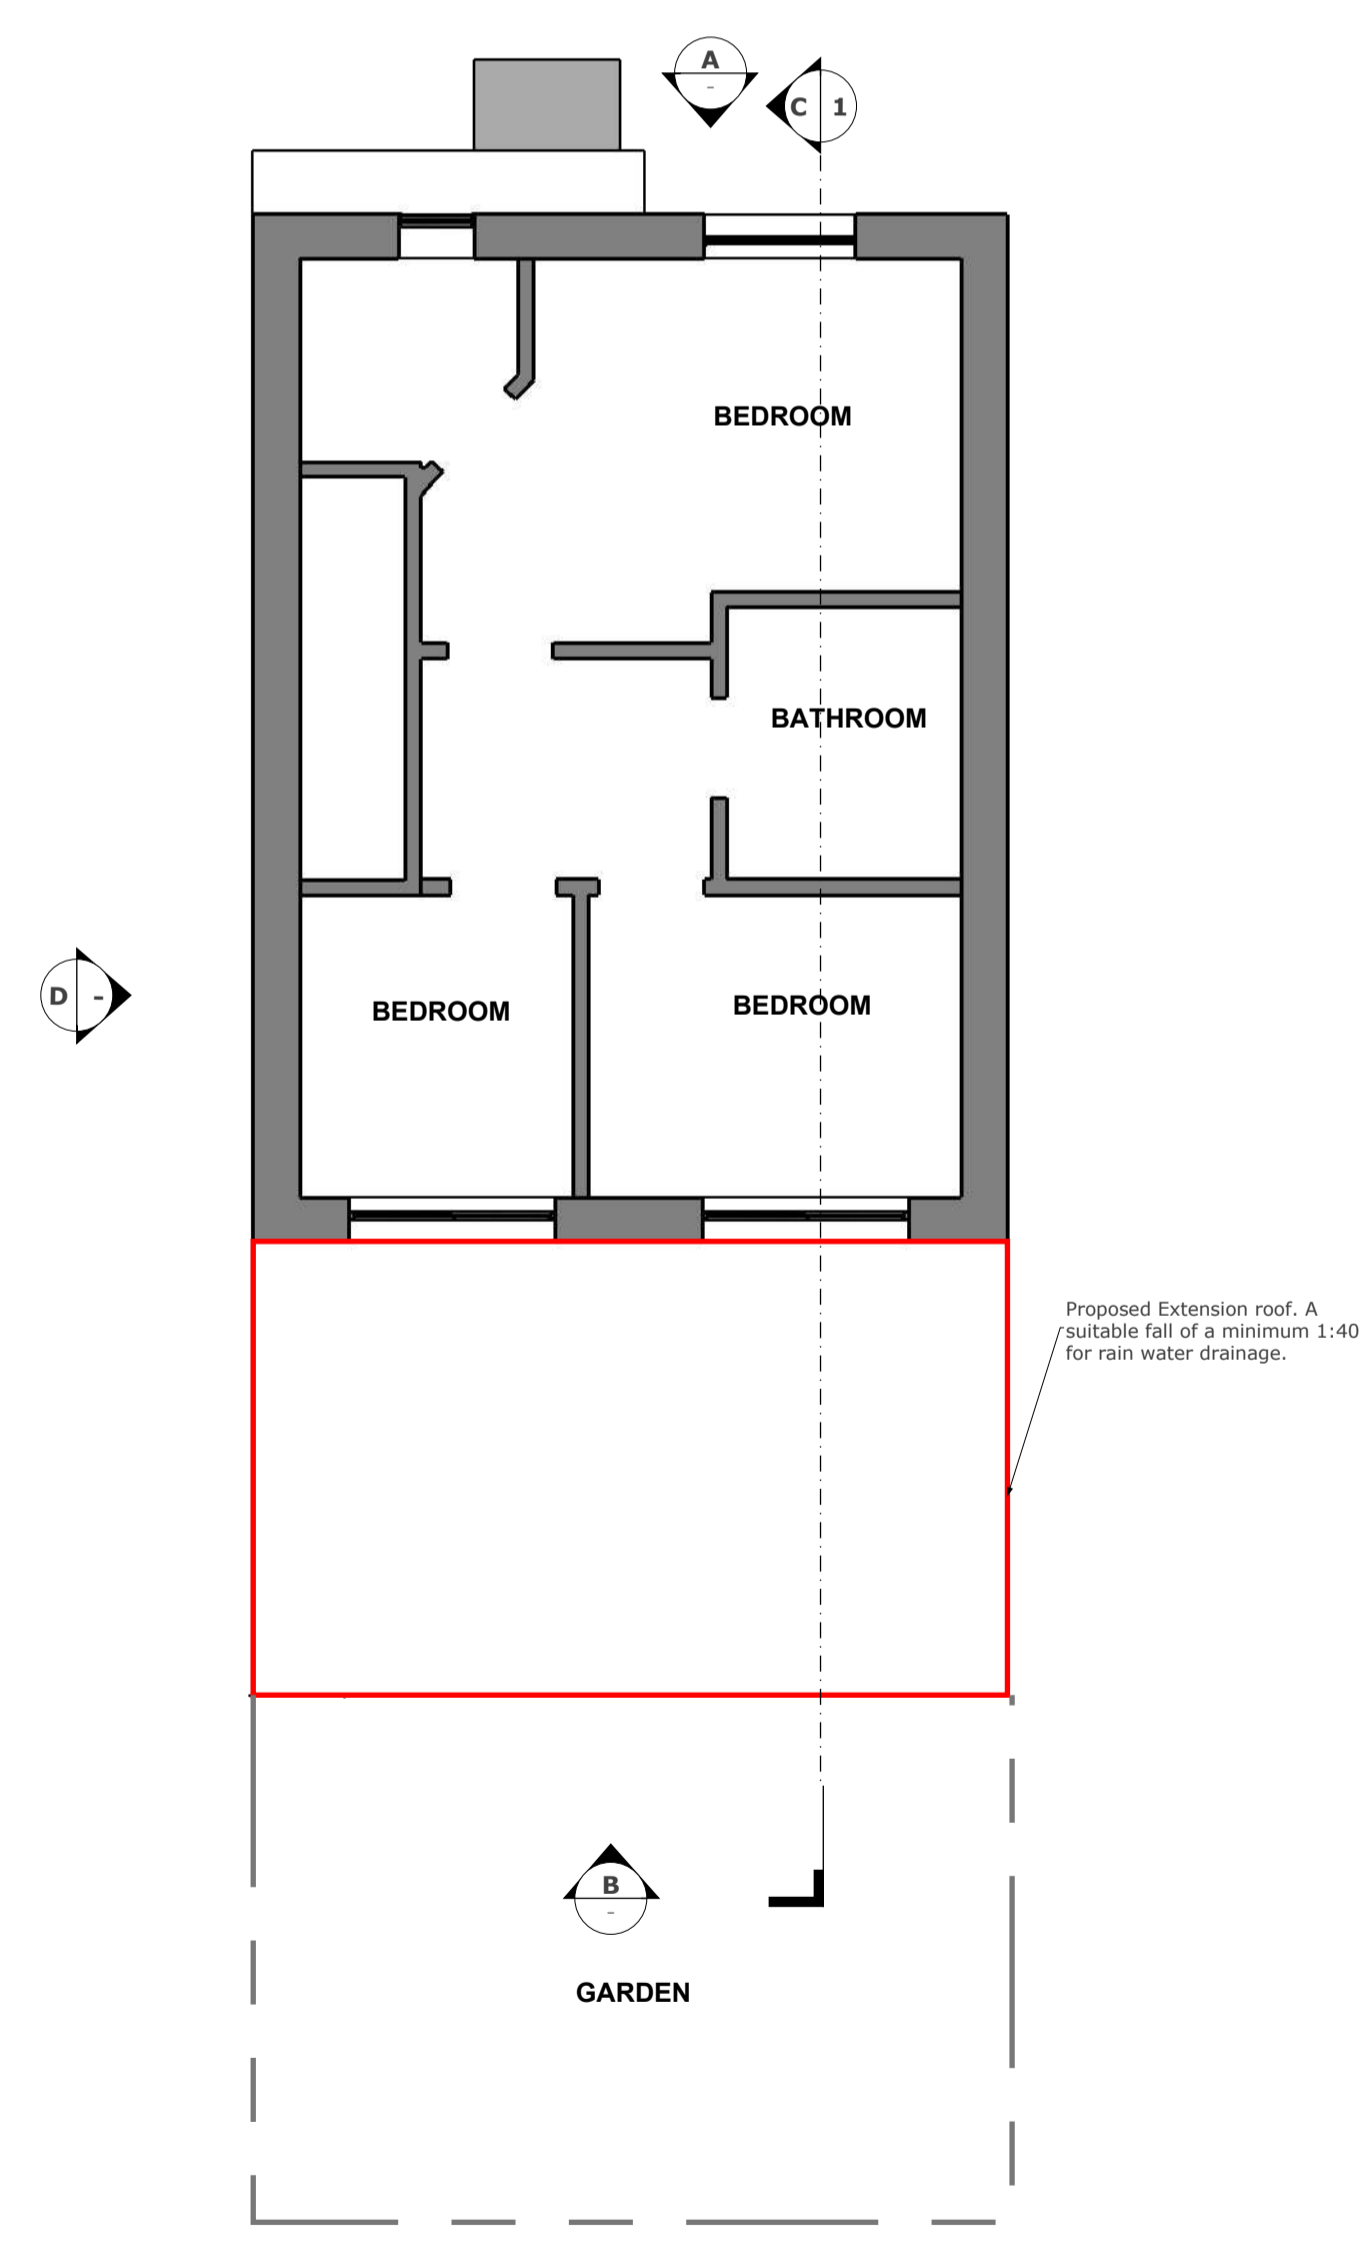


Proposed First Floor Plan

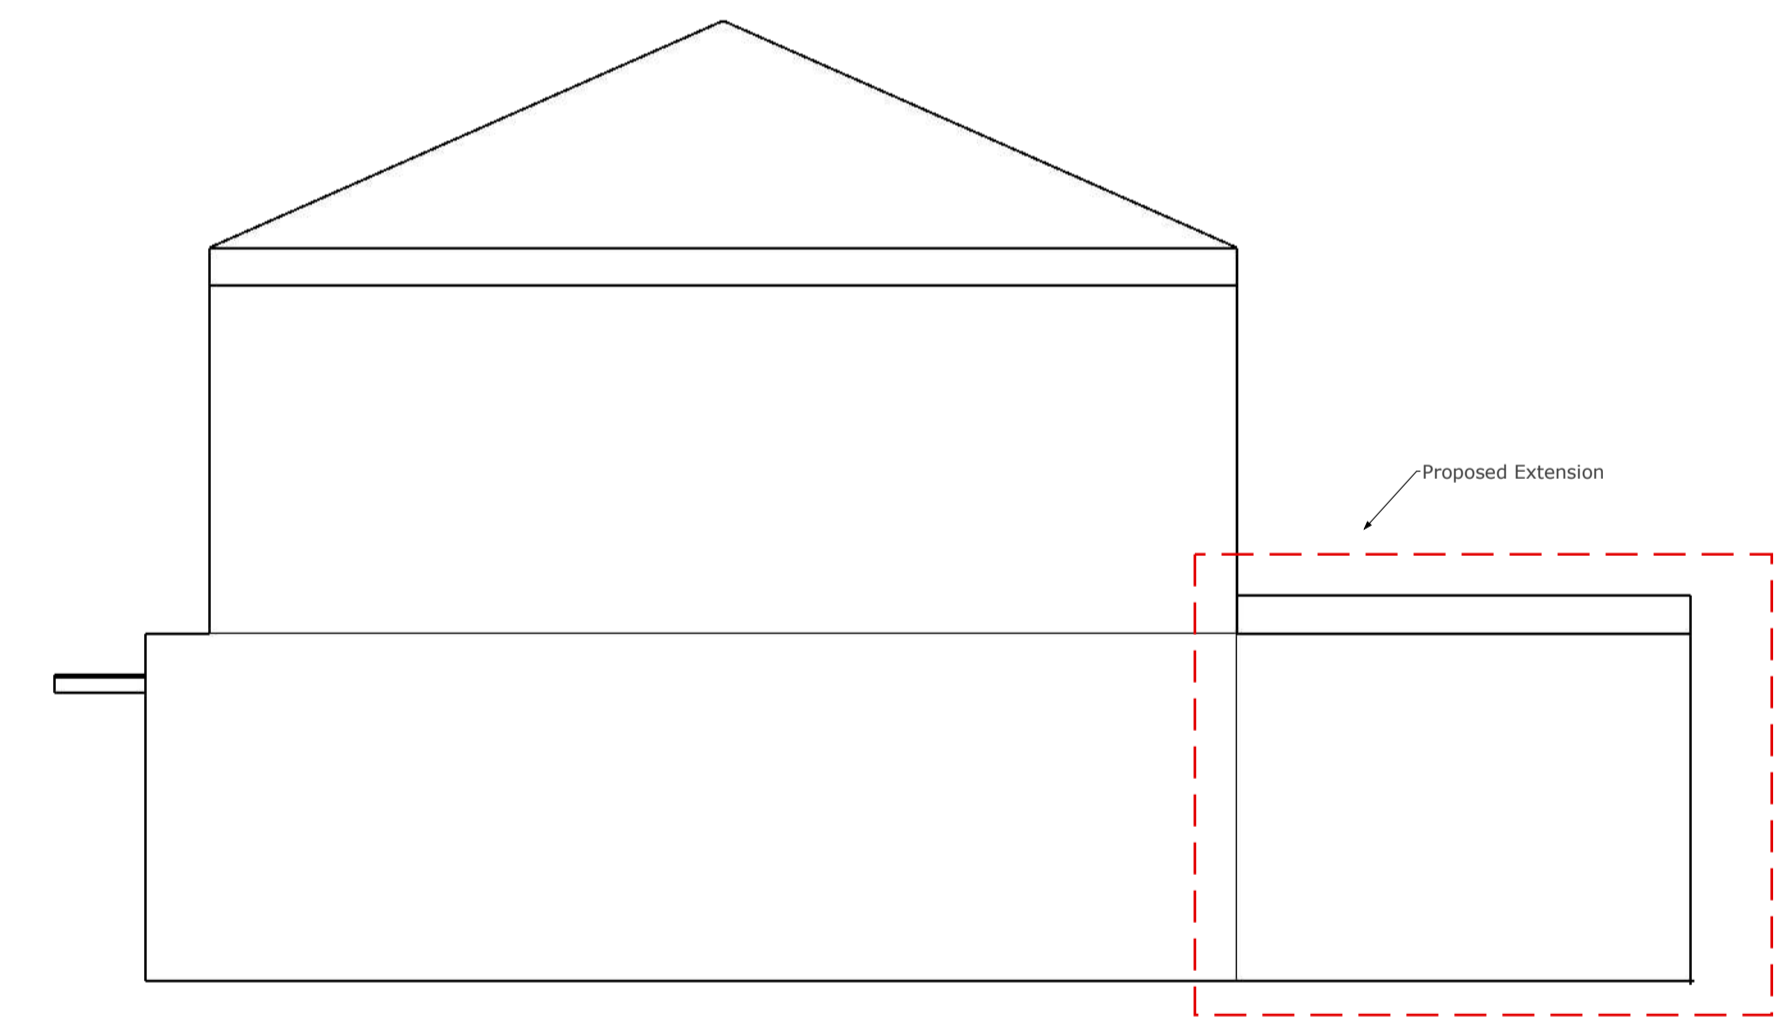

D Proposed Side Elevation
 - scale: 1:50@A1

Rev	Description	By	Date

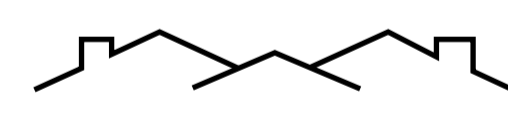
The Drawing Office
 info@thedrawingoffice.org

Project Address
**4 Sunliner Way
 South Ockendon**

Project No. **SL2001** Classification **For Planning Approval**

Title
Proposed Plan & Elevation

Created By SH	Checked by PH	Approved by INI	Date 21/07/2021
Scale 1:50	Size A1	Stage Stage	Suitability S4

Document Reference **SL2001.002** Rev. **P01**