




**A** Proposed Front Elevation  
- scale: 1:50@A1

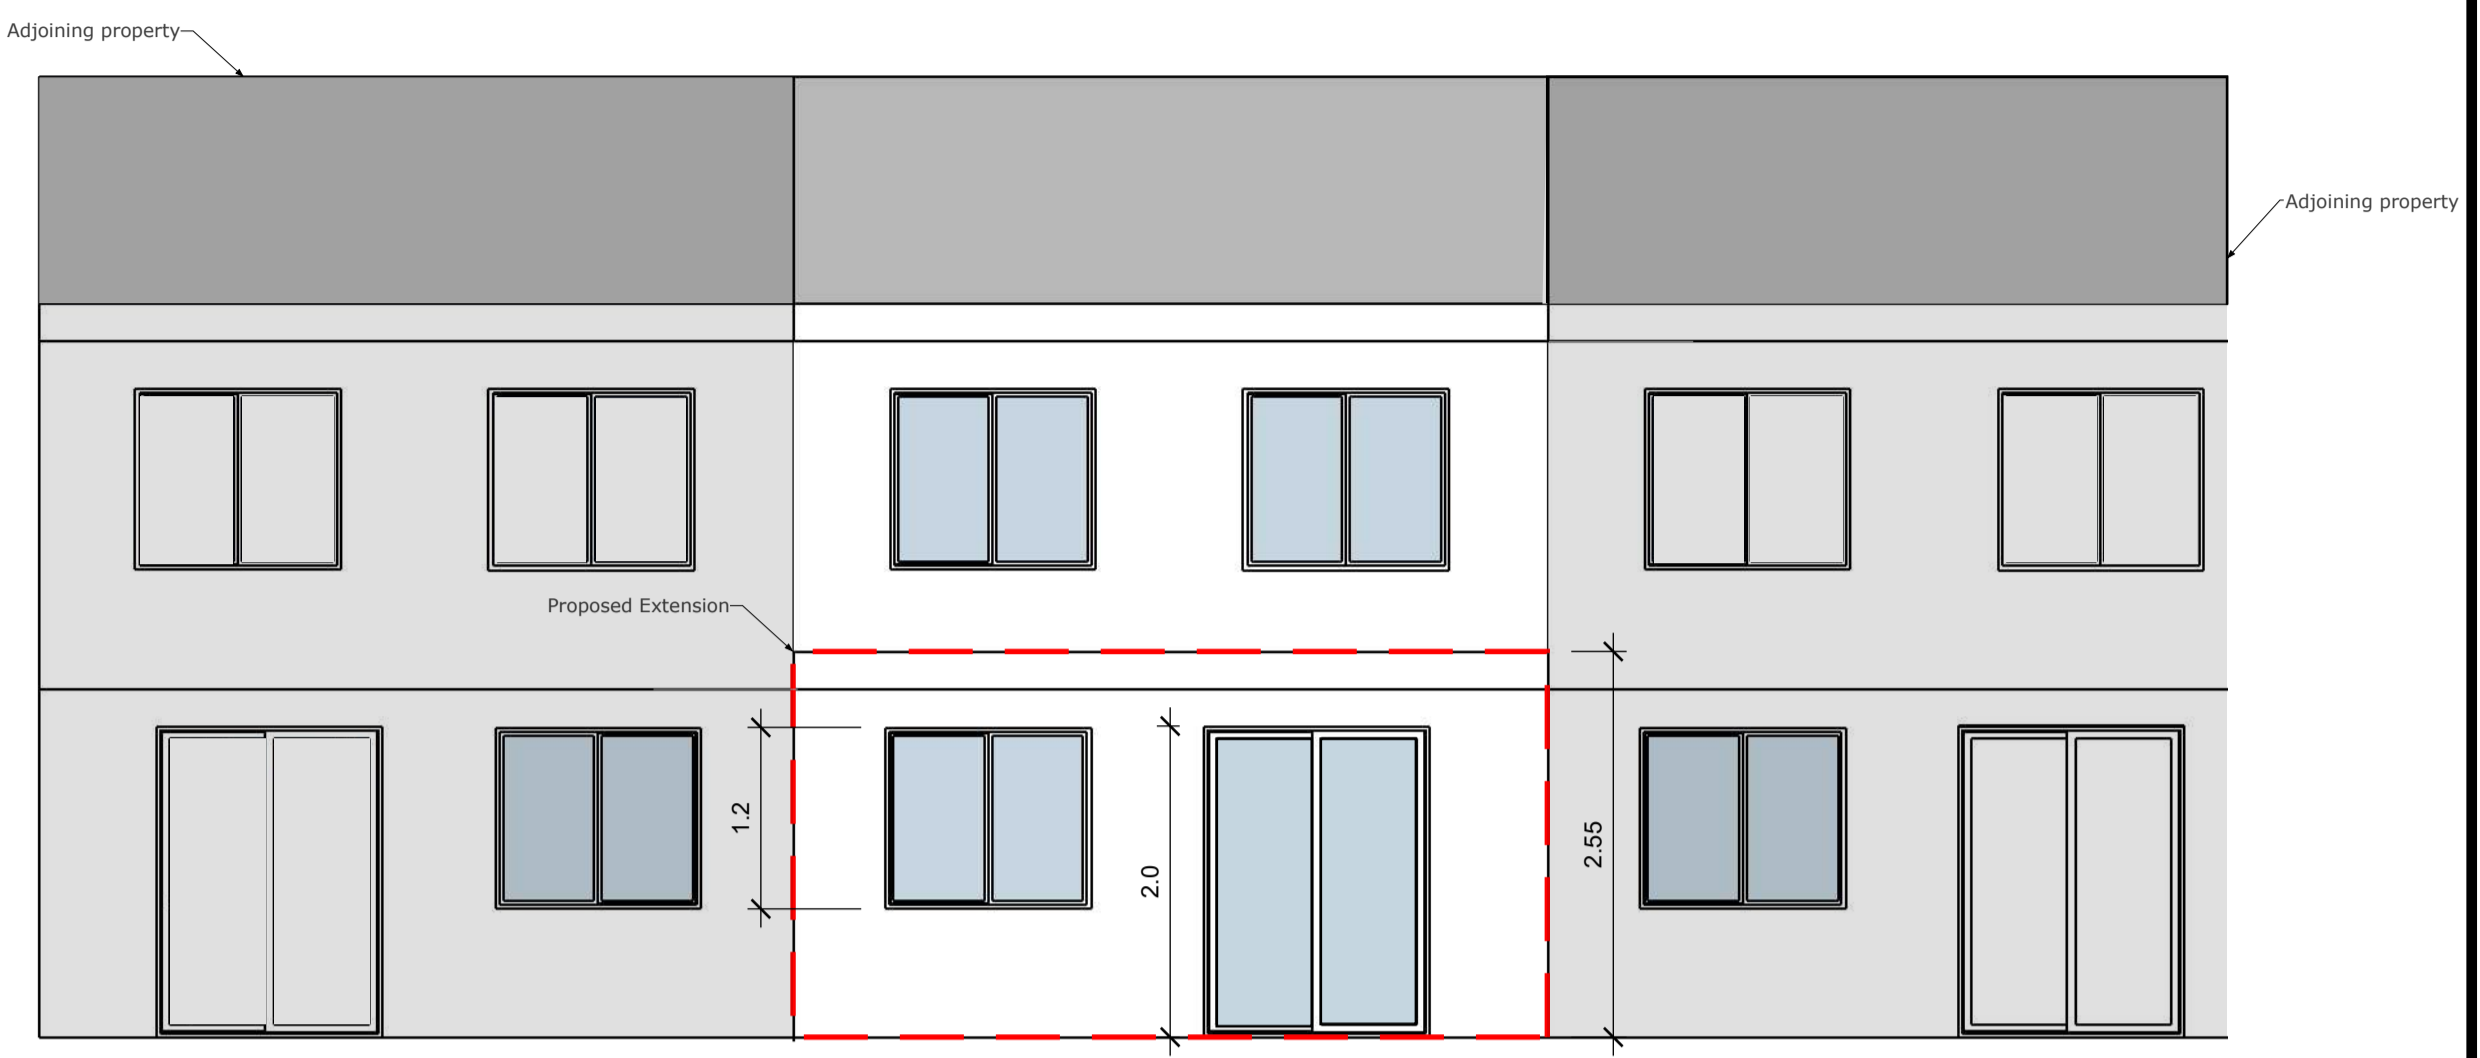

**B** Proposed Rear Elevation  
- scale: 1:50@A1

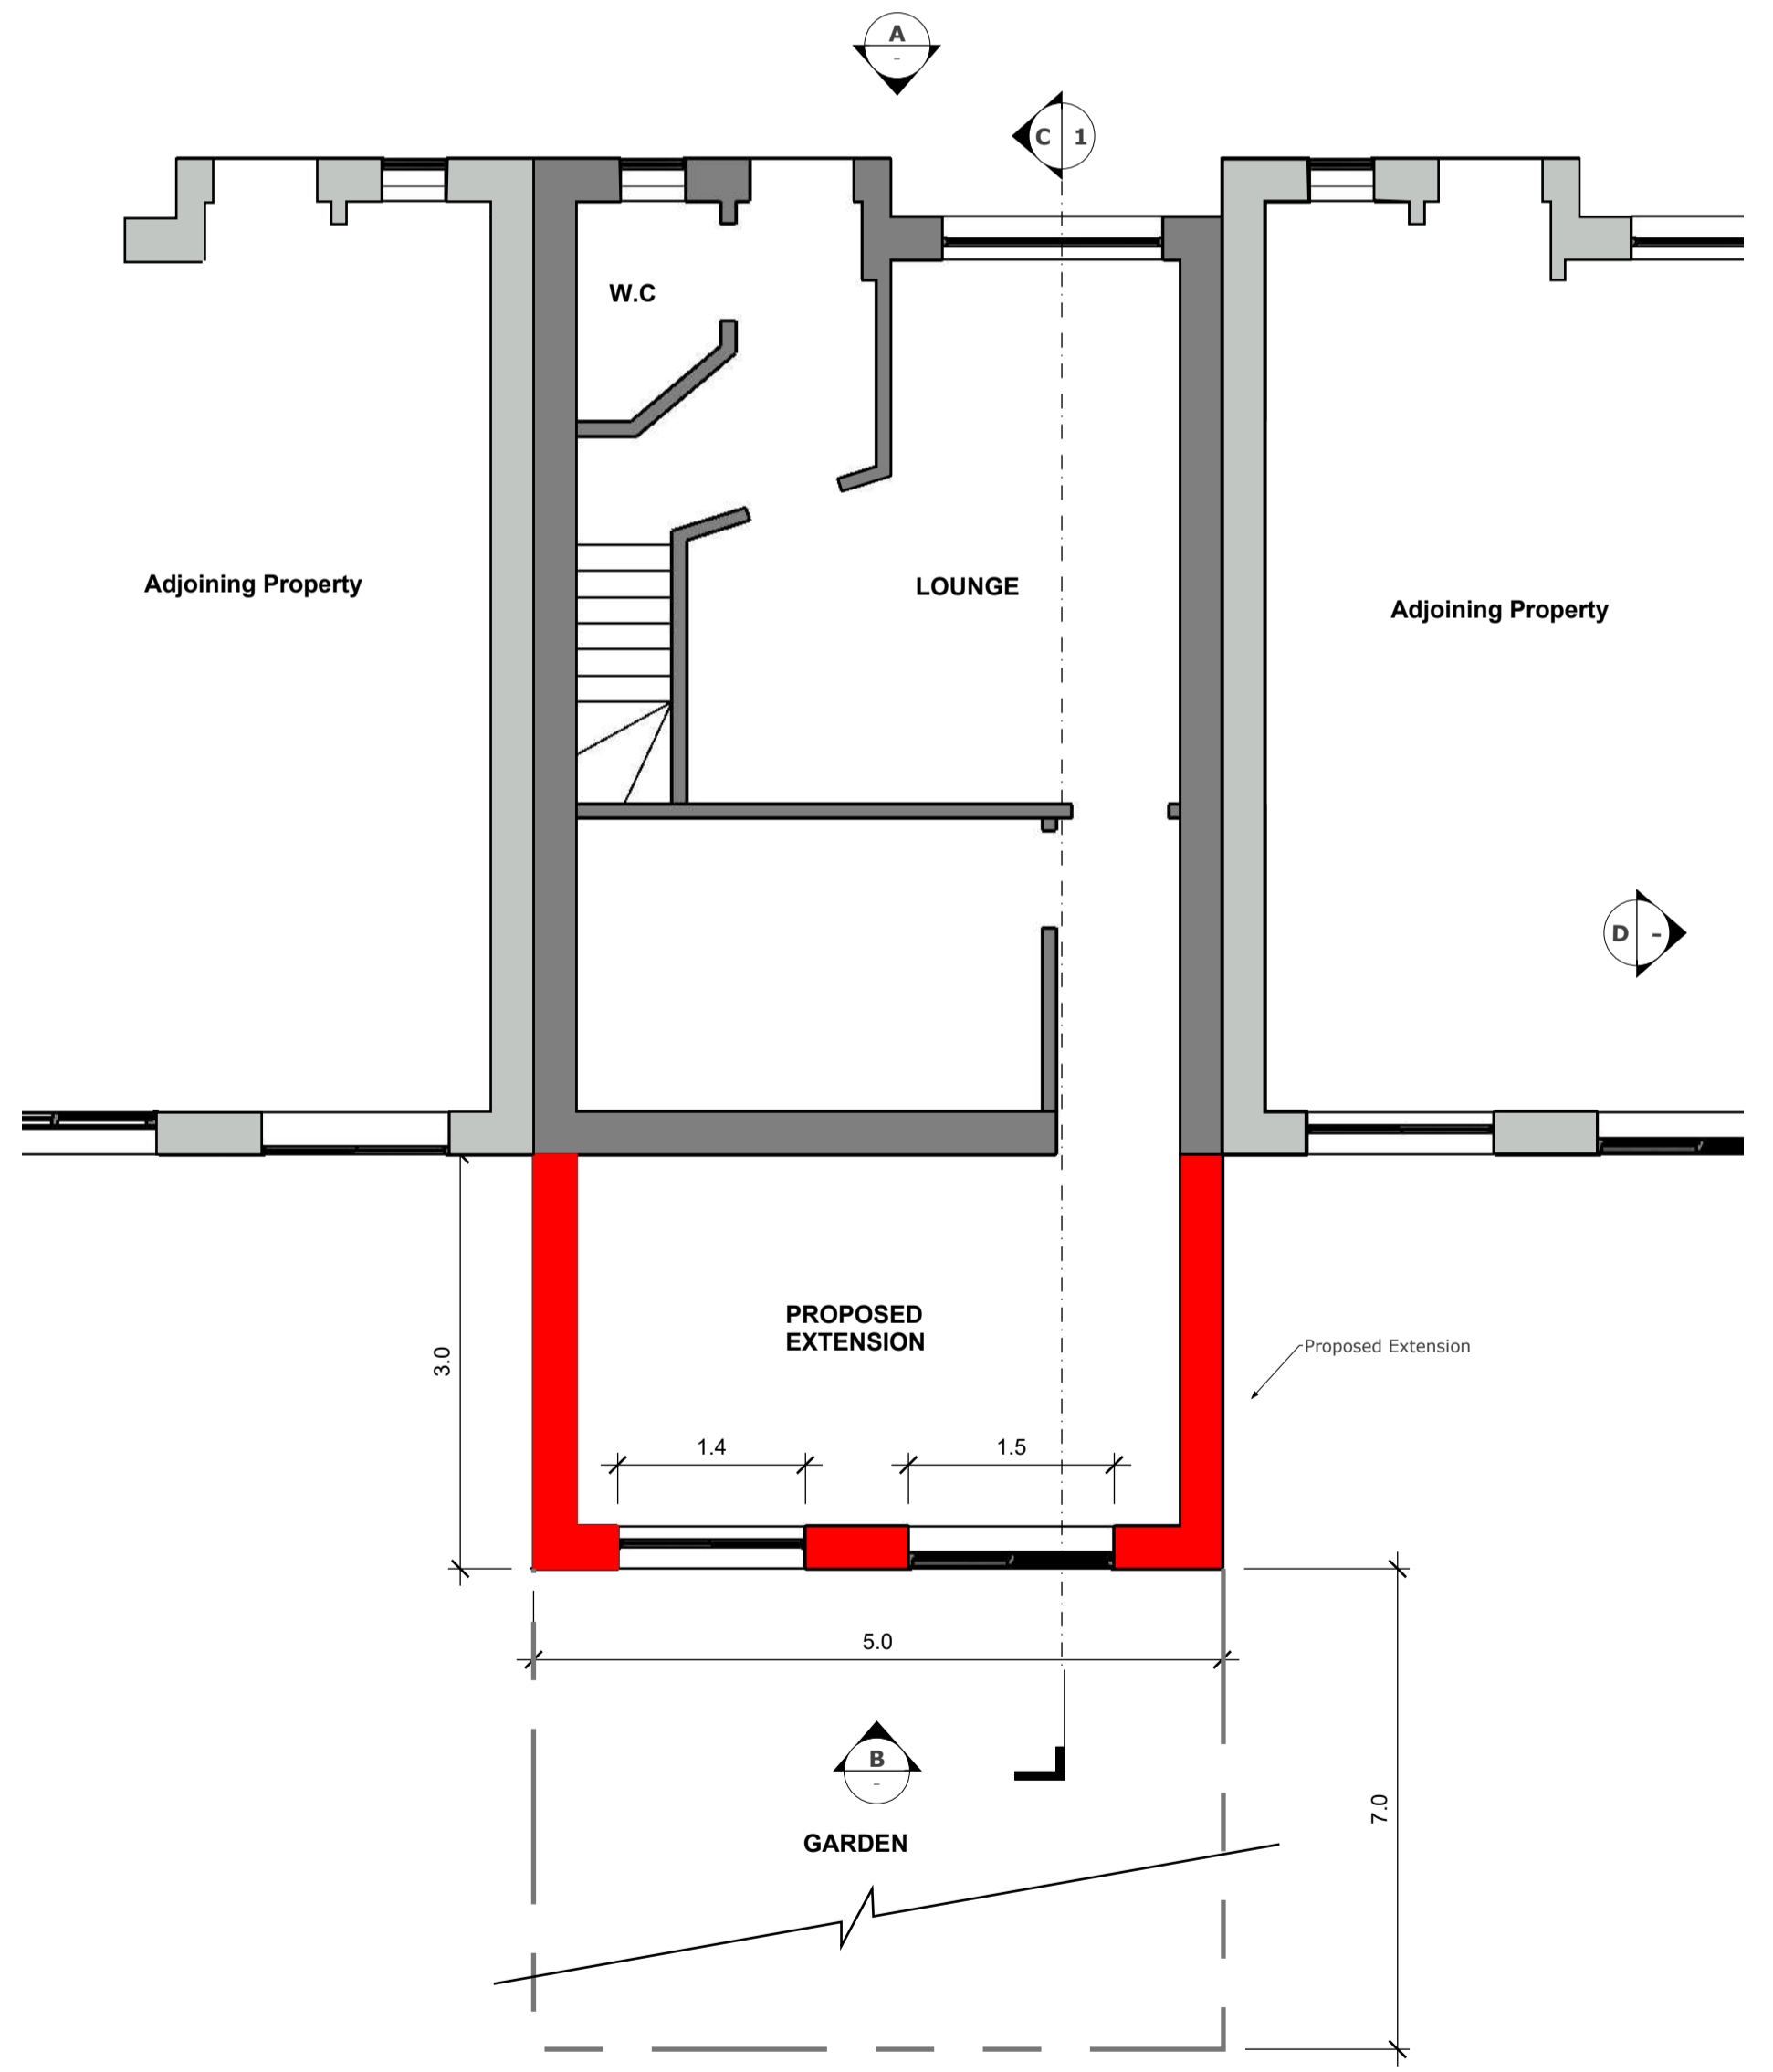


Proposed Ground Floor Plan

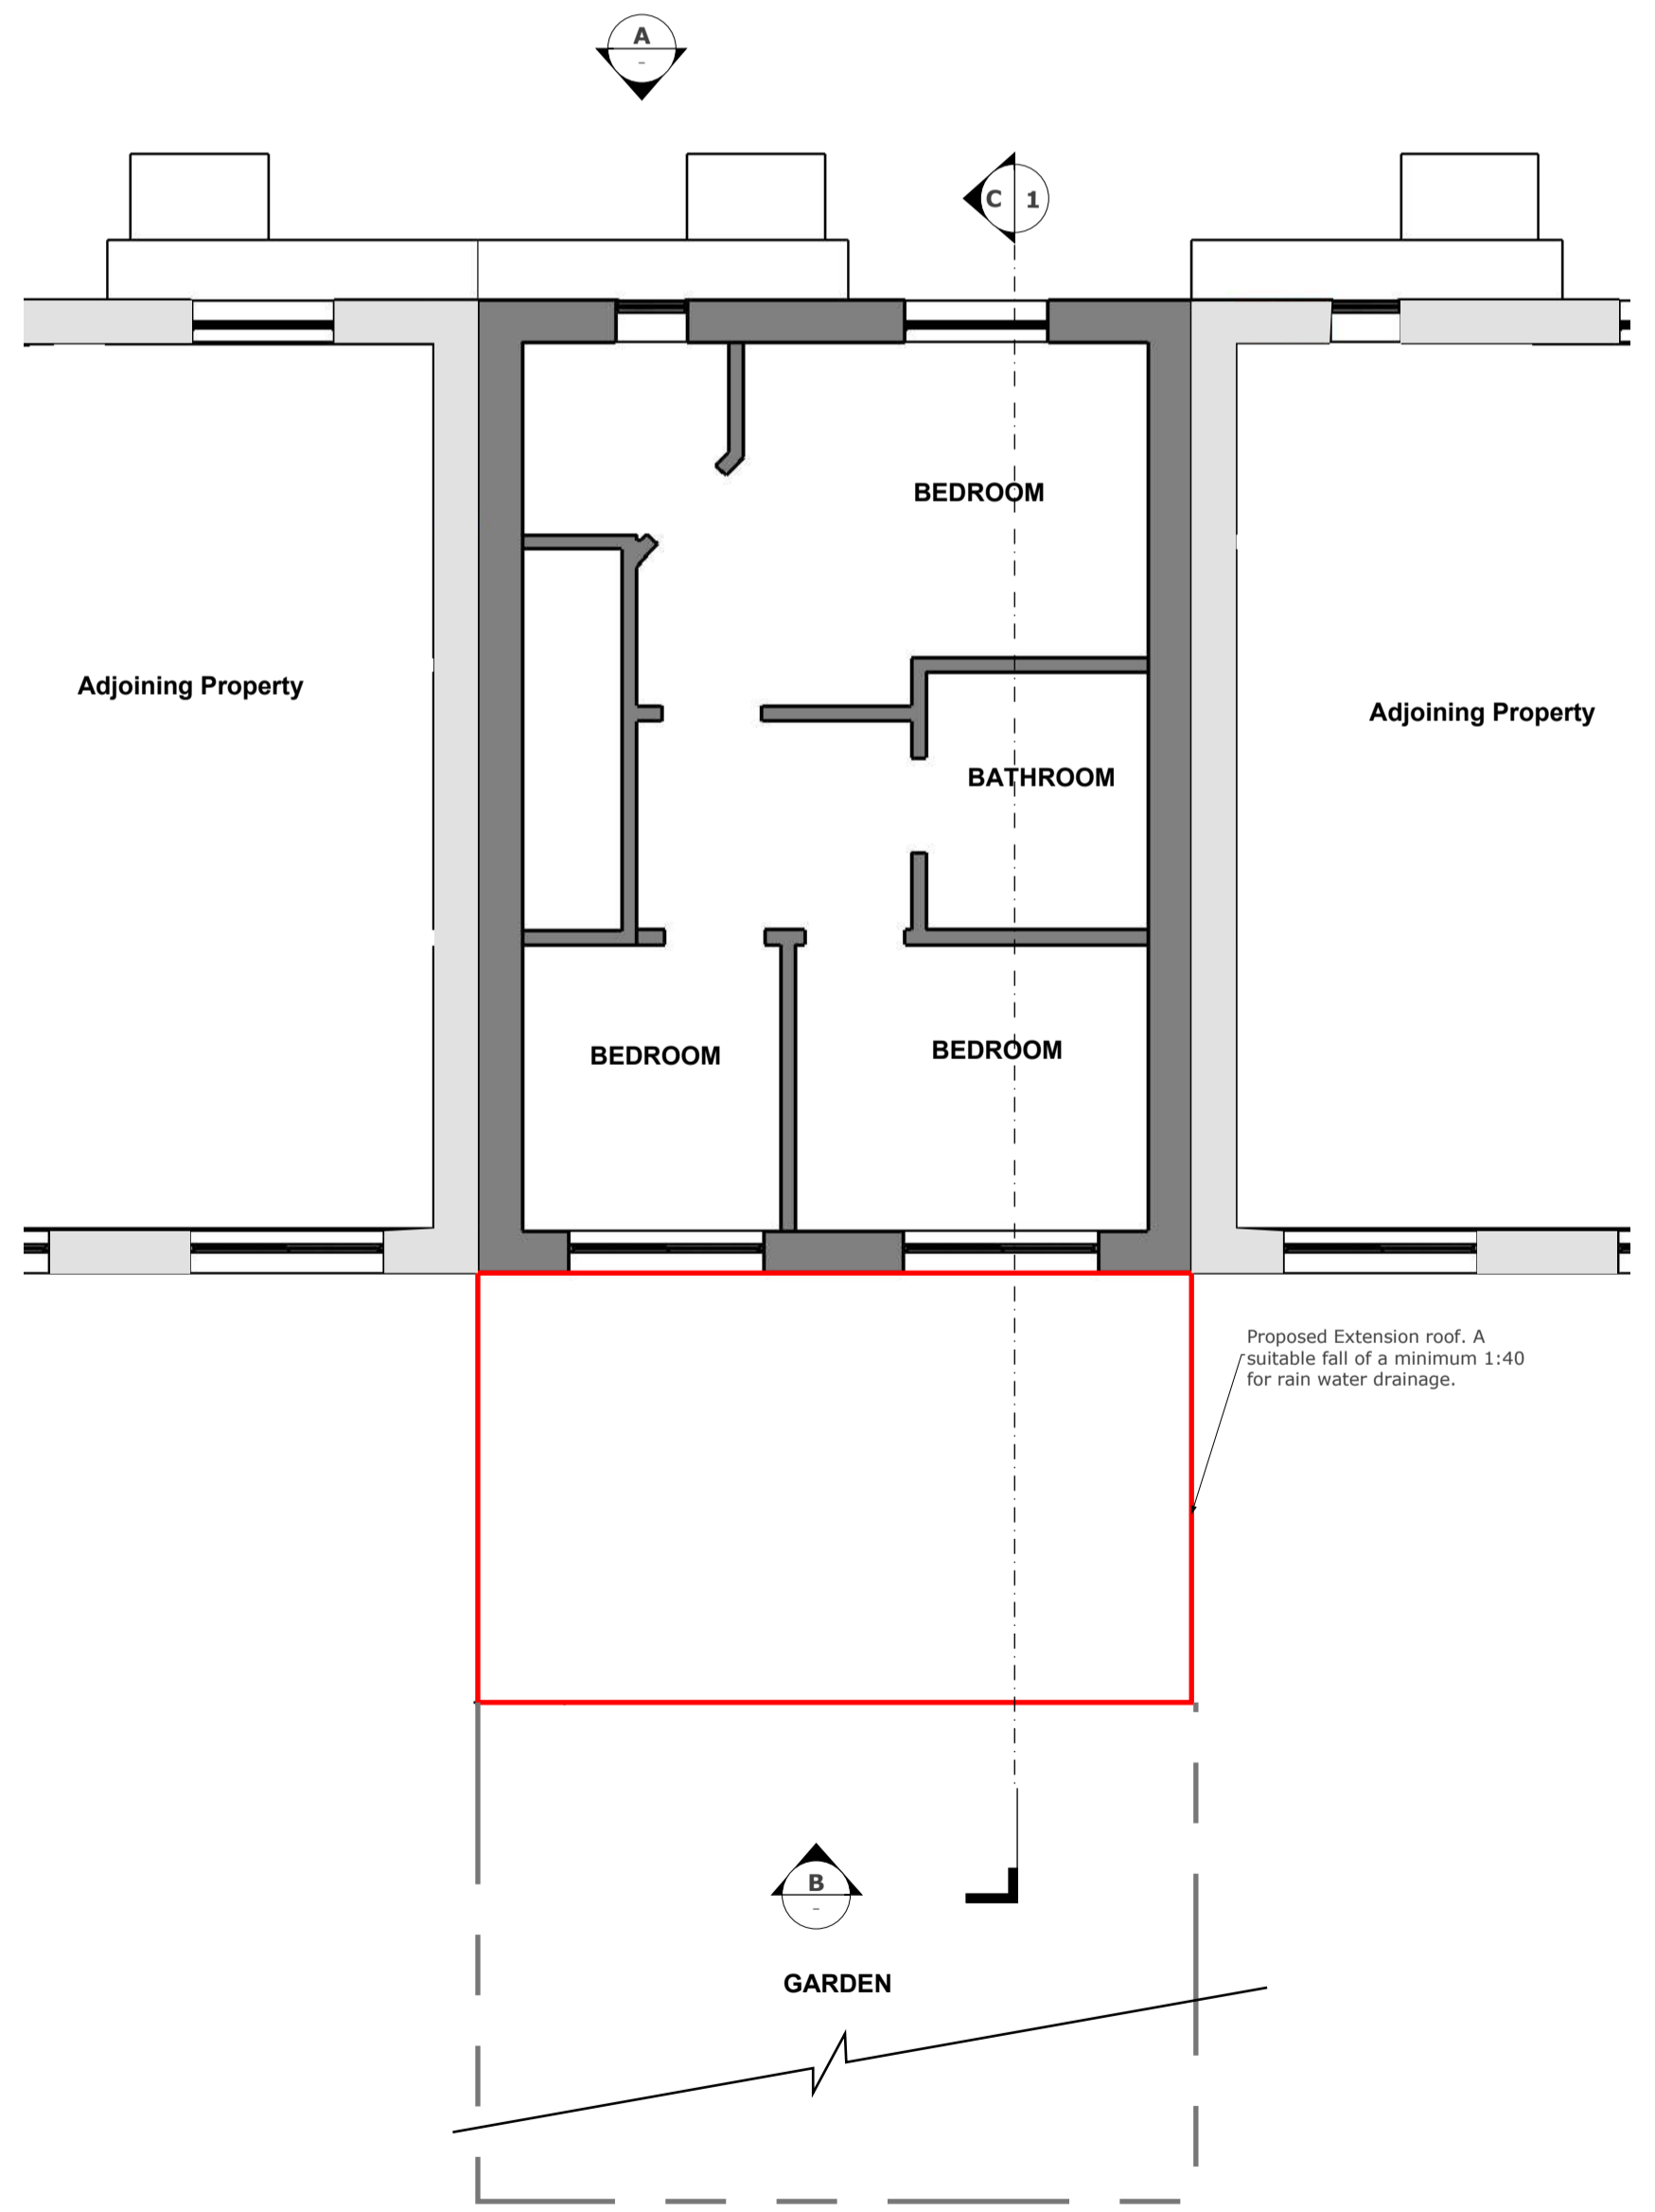

Proposed First Floor Plan

Notes:  
01. Do not scale off this drawing. All dimensions are indicative and to be checked on site first. Client is responsible for fulfilling their obligation under the party wall act.  
02. These drawings are for Planning application purpose only.

P02	Revised to council comments	SH	12/09/21
Rev	Description	By	Date

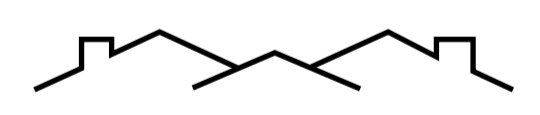

The Drawing Office  
info@thedrawingoffice.org

Project Address  
**4 Sunliner Way  
South Ockendon**

Project No. SL2001 Classification For Planning Approval

Title  
**Proposed Plan & Elevation**

Created By SH	Checked by PH	Approved by INI	Date 21/07/2021
Scale 1:50	Size A1	Stage Stage	Suitability S4

Document Reference SL2001.002 Rev. P02