




A Existing Front Elevation
scale: 1:50@A1

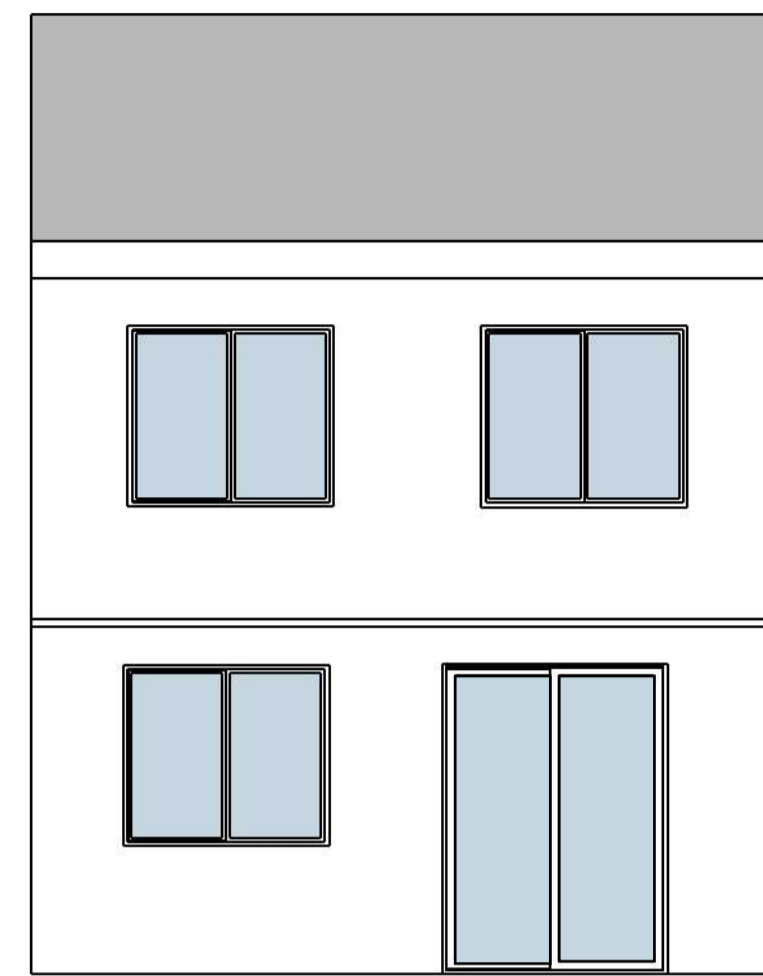


B Existing Rear Elevation
scale: 1:50@A1

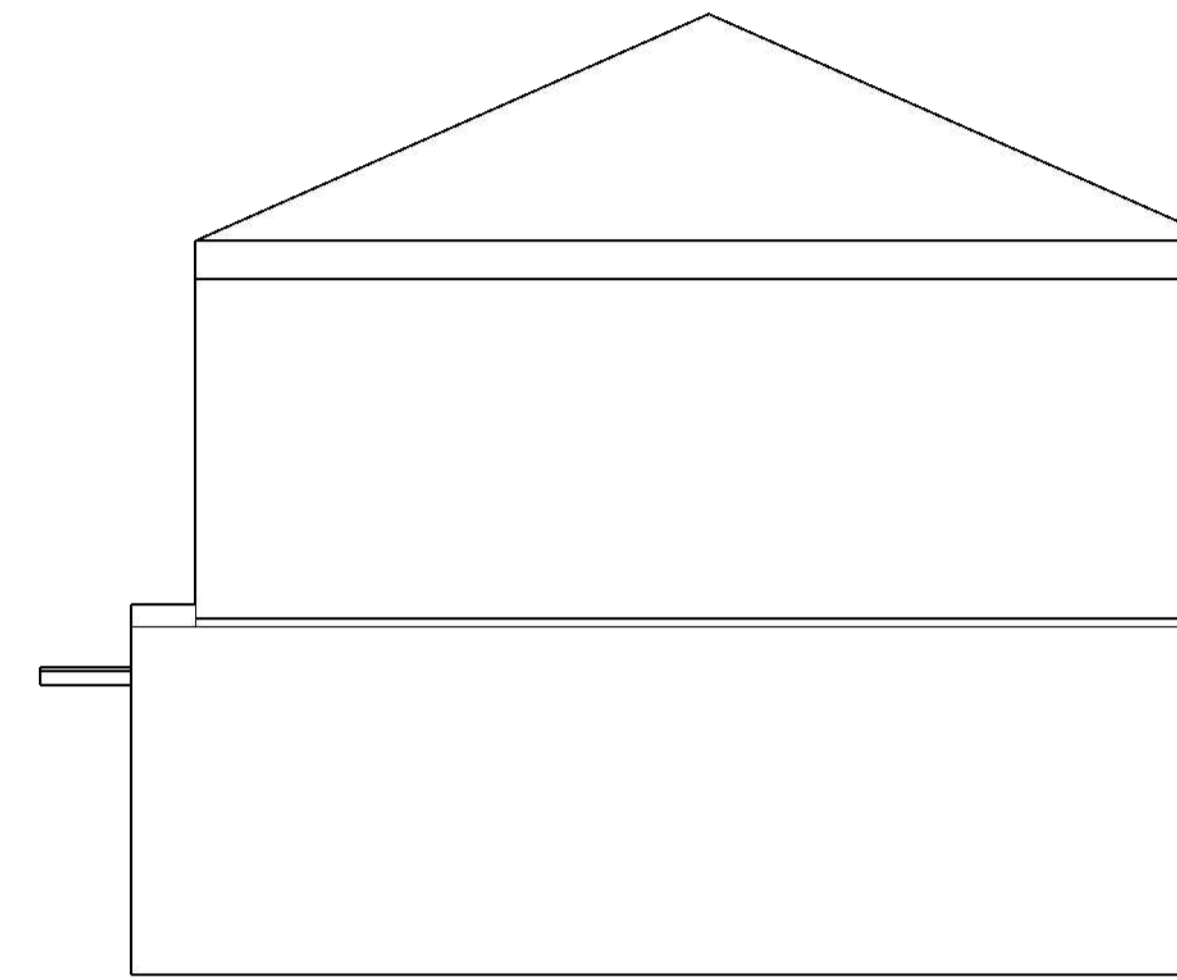


C Existing Side Elevation
scale: 1:50@A1

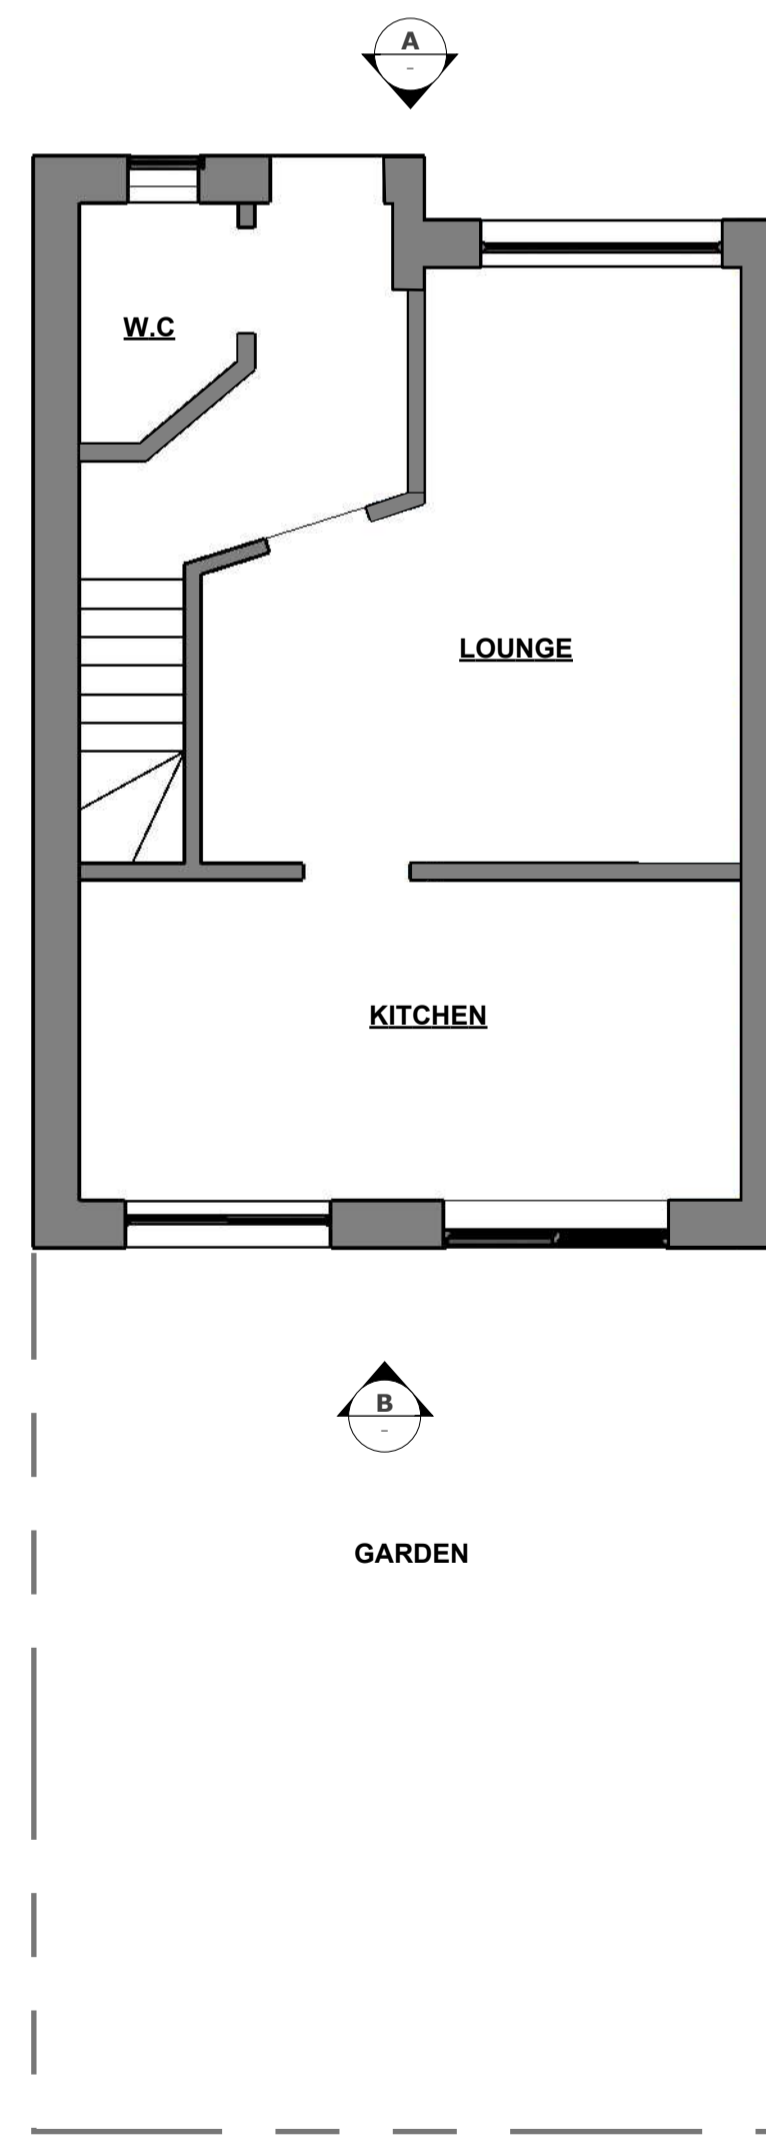

Existing Ground Floor Plan

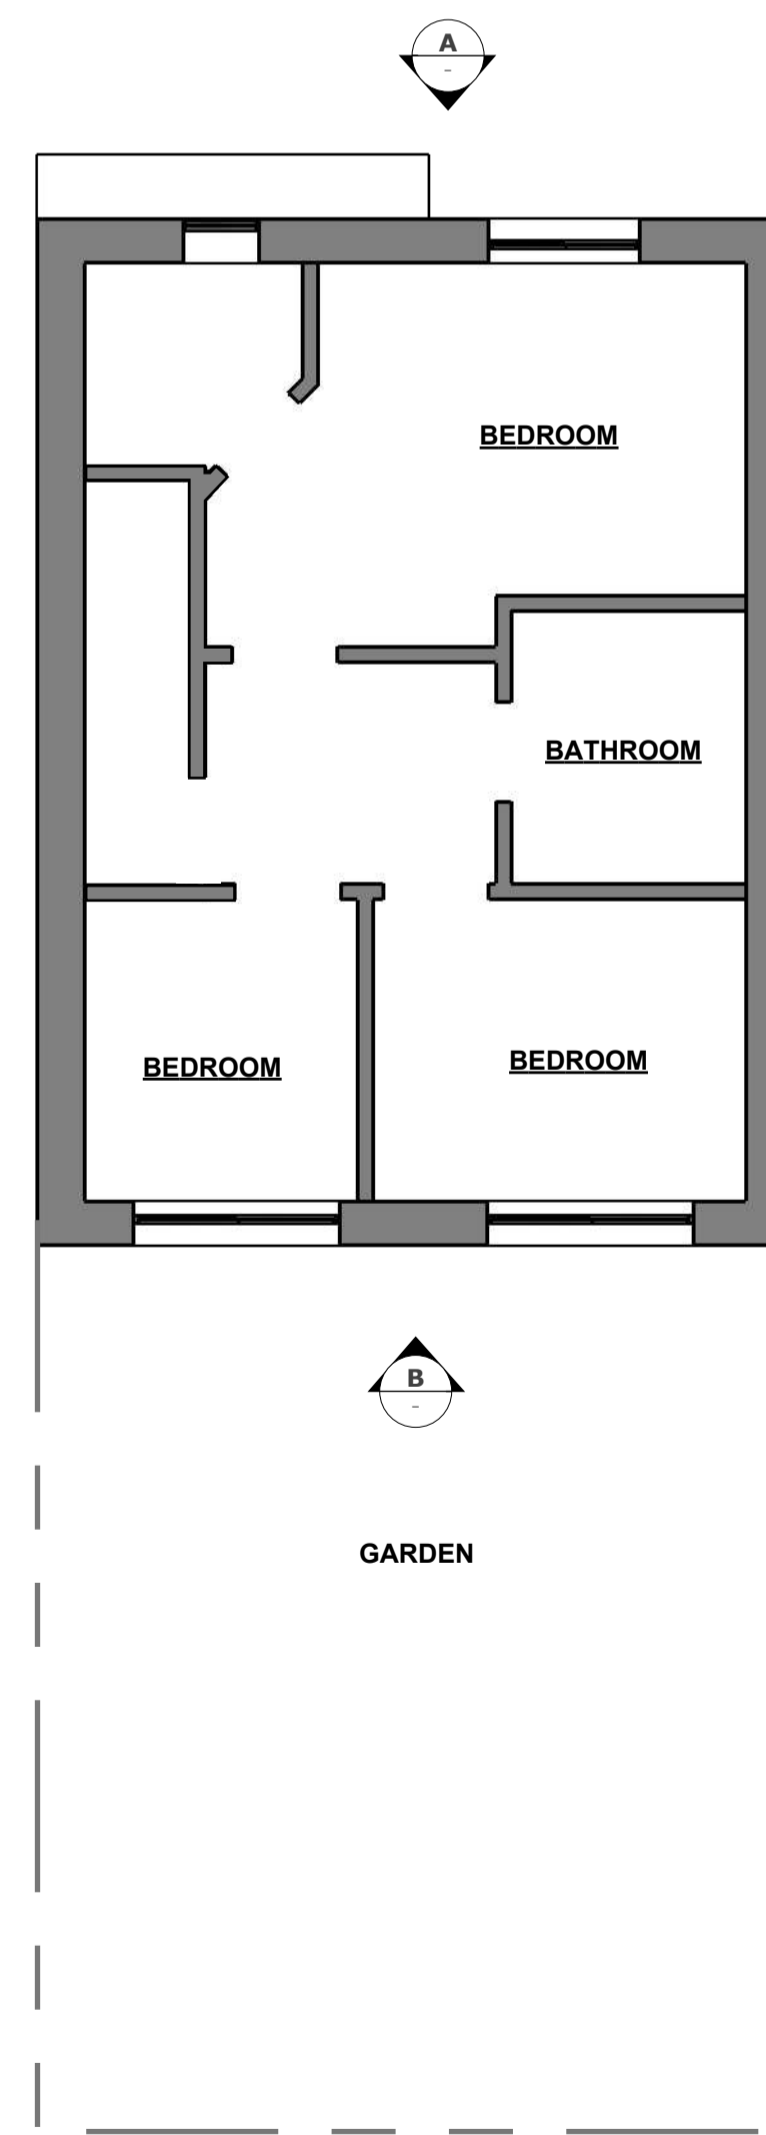

Existing First Floor Plan

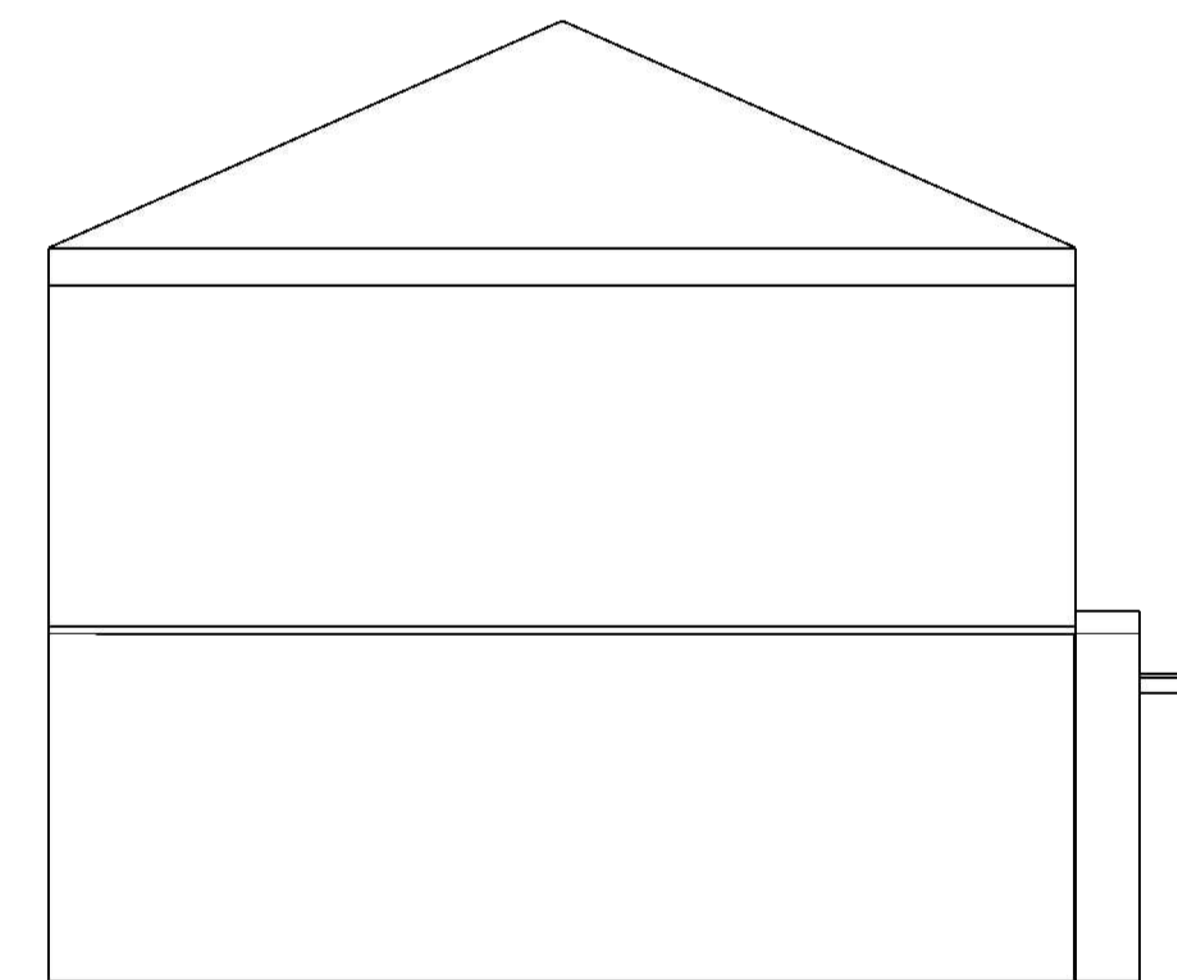


D Existing Side Elevation
scale: 1:50@A1

Notes:

- 01. Do not scale off this drawing. All dimensions are indicative and to be checked on site first. Client is responsible for fulfilling their obligation under the party wall act.
- 02. These drawings are for Planning application purpose only.

Rev	Description	By	Date

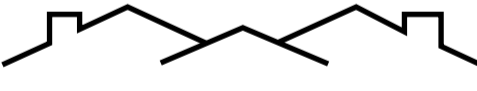
The Drawing Office
info@thedrawingoffice.org

Project Address
**4 Sunliner Way
 South Ockendon**

Project No. SL.2001	Classification For Planning Approval
------------------------	---

Title
Existing Plan & Elevation

Created By SH	Checked by PH	Approved by INI	Date 21/07/2021
Scale 1:50	Size A1	Stage Stage	Suitability S4

Document Reference SL 2001 - 001	Rev. P01
-------------------------------------	-------------