


GROUND FLOOR PLAN

PLANNING DRAWING

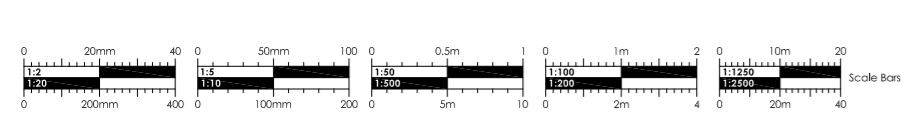

CLARK & MASLIN
 Unit 5, Charlton Business Park
 Crudwell Road, Malmesbury
 Wiltshire, SN16 9RU
 Telephone: 01666 822911
 www.clarkandmaslin.co.uk
 Planning Architecture Conservation

Project
PROPOSED EXTENSION & ALTERATIONS, THE STREET, SHIPTON MOYNE, TETBURY, GLOS. GL8 8PN

Description
PROPOSED GROUND FLOOR PLAN

Client CAT AND CUSTARD POT INN			
Scale 1:50	PG Size A1	Drawn HH	Date AUG '21
Drawing No 5235/50		Revision -	