


CDM SITE PLAN | SCALE 1:200

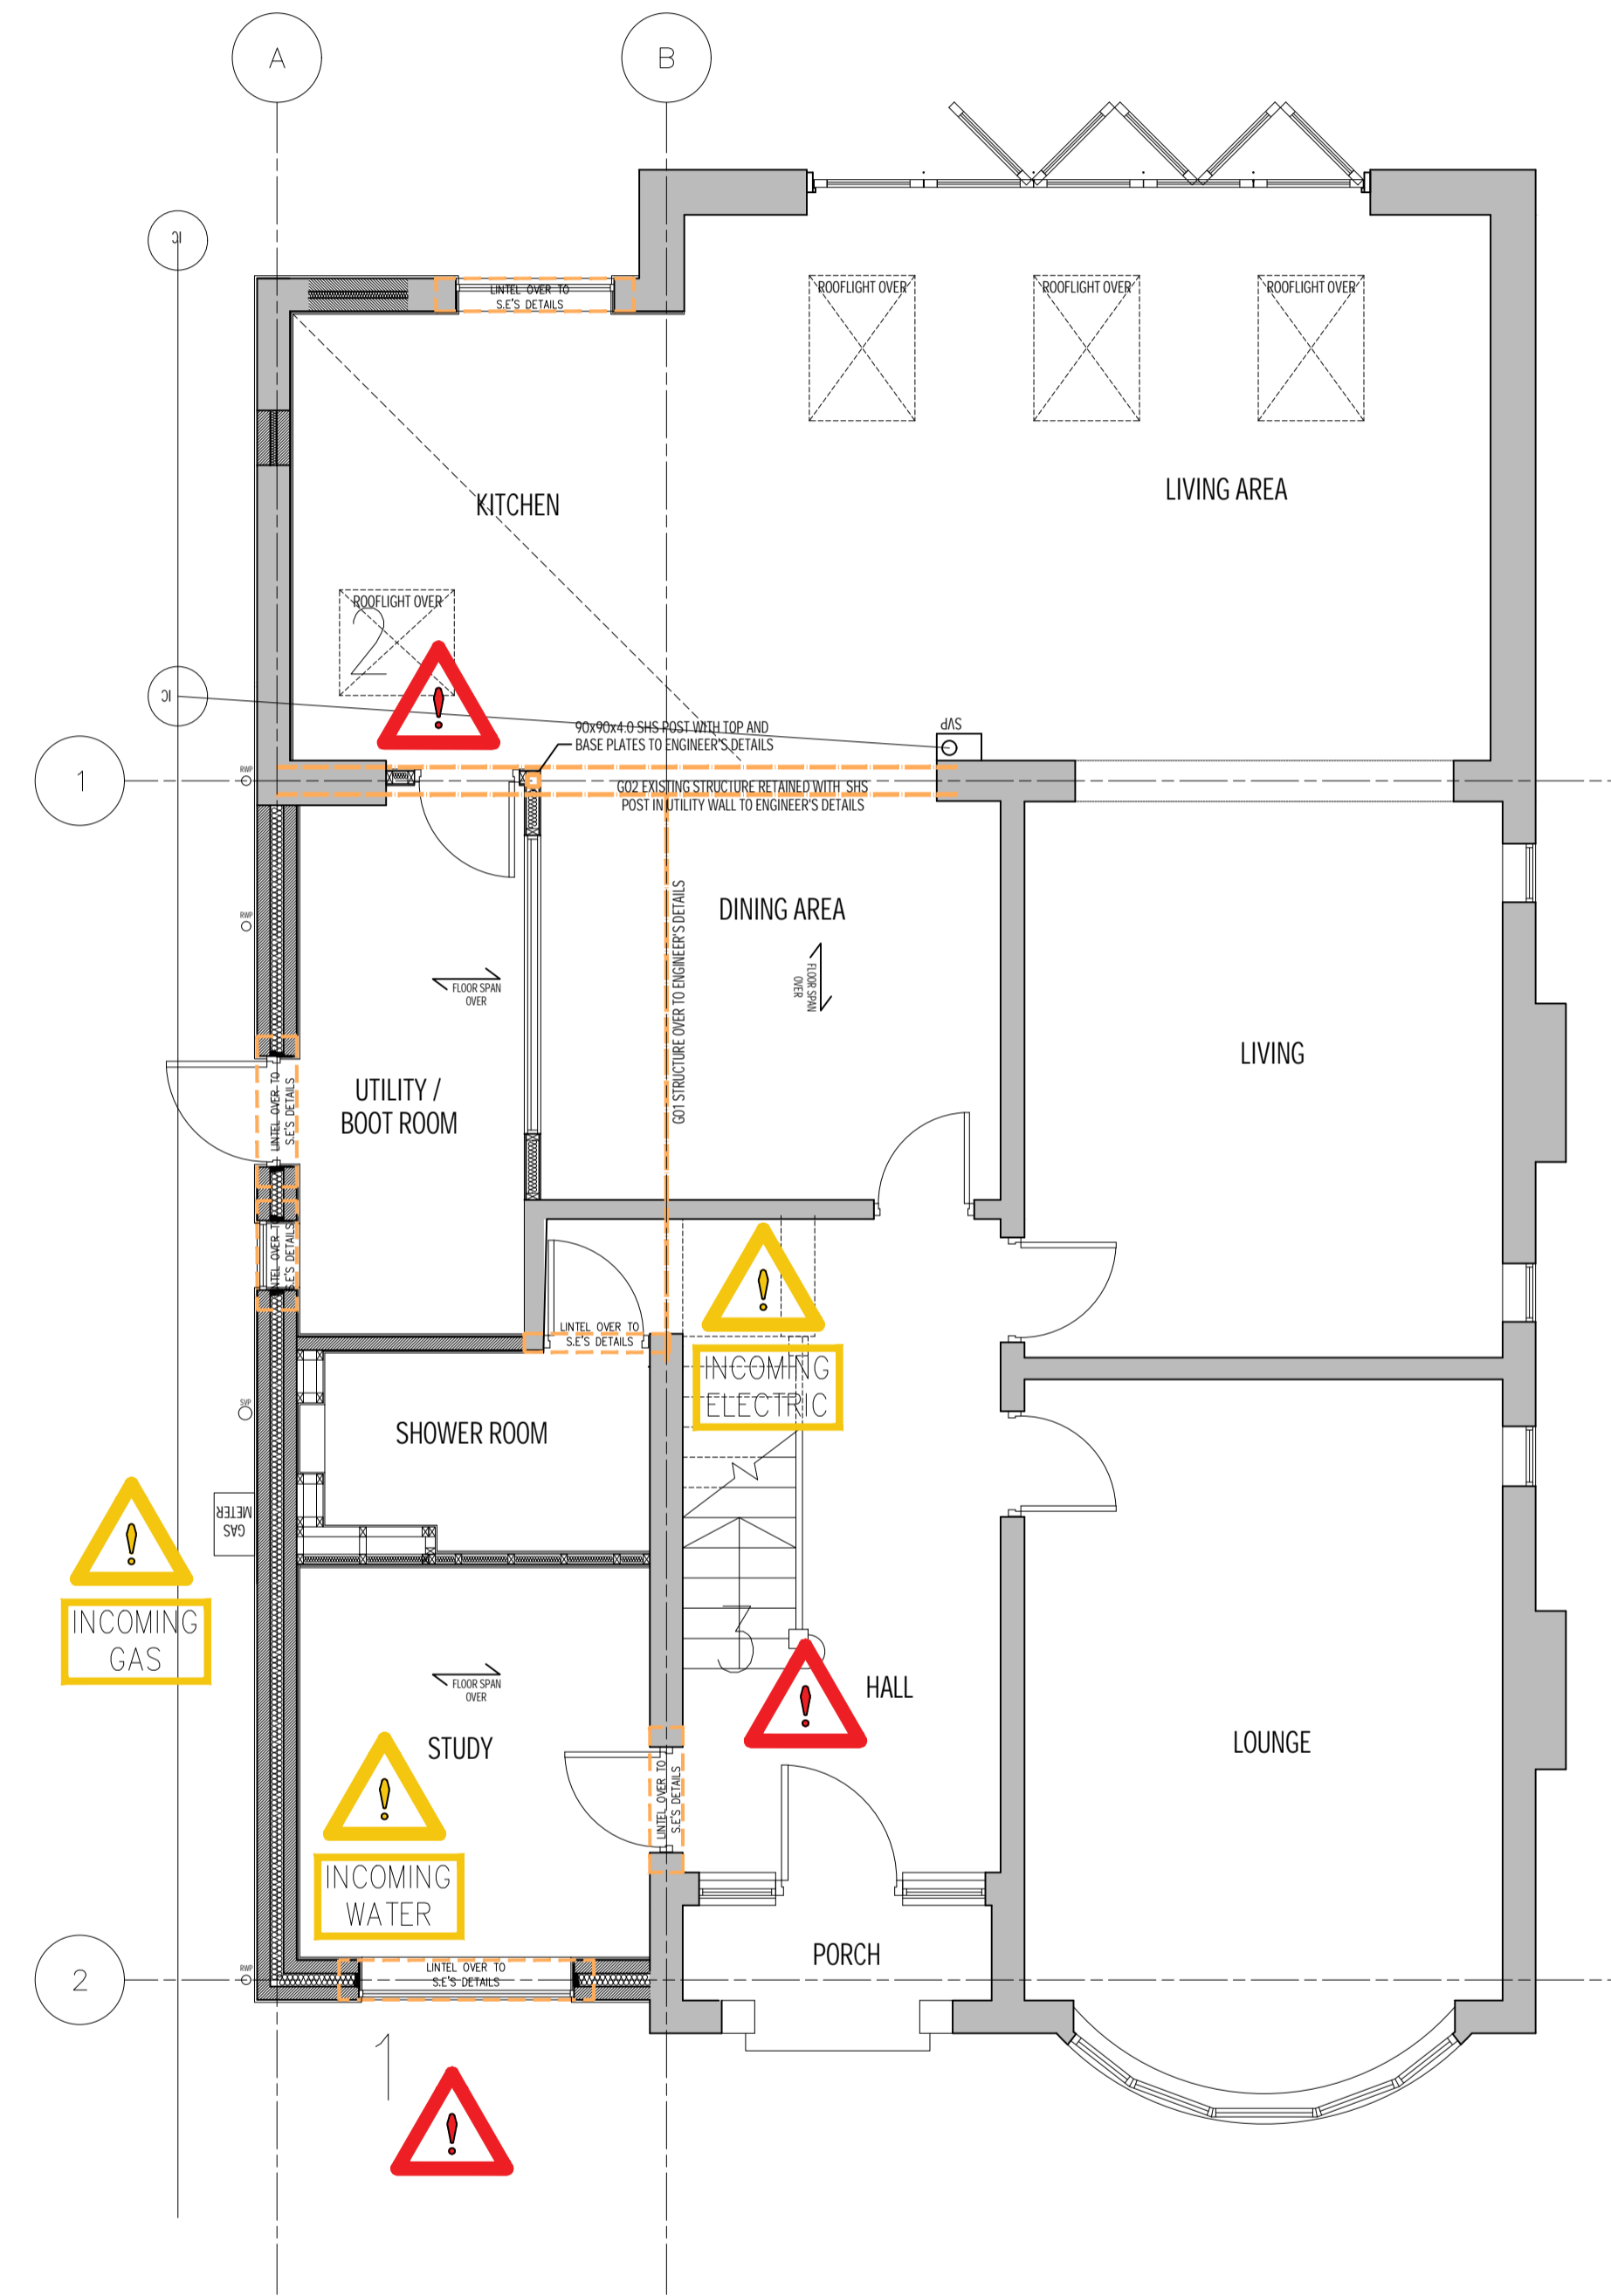

CDM GROUND FLOOR PLAN | SCALE 1:50

### CDM Regulations

Site Hazards			
No.	Location	Hazard/Issue	Comments
1	Garage	Demolition of structure	Working at height / Risk of falling materials
2	Kitchen extension	Structure to be supported	Risk of falling structure - must be supported throughout duration of demolition & construction
3	Staircase	Falling / escape & access	Staircase to be removed - coordinate timing to avoid access issue
4	Throughout site	Site Security	Site perimeter to be secured
5	Throughout site	Material Handling	Usual manual handling procedures adopted by Principle Contractor will need to be adhered to

 Contractor access, parking and material storage

STATUS	TENDER			
	REVISION	DRAWN	CHECKED	DATE
<small>© Copyright SHACKARCHITECTURE 2022 all rights reserved. Do not scale this drawing. ALL dimensions are in millimetres unless stated otherwise. ALL dimensions must be checked on site prior to construction and any discrepancies reported to the architect.</small>				

## SHACKARCHITECTURE TO

A Unit 5, The Curve, 139 Telegraph Road, Heswall, Wirral, CH60 7SE  
 T +44(0)151 342 6516 E info@shackarchitecture.com W www.shackarchitecture.com

Client OLIVER STEWART AND NYREE CRAVEN

Project HEATH DRIVE, UPTON

Title PROPOSED CDM PLANS

Scale VARIES@A1 Project No. SHACK456 Dwg No. C112 Rev