

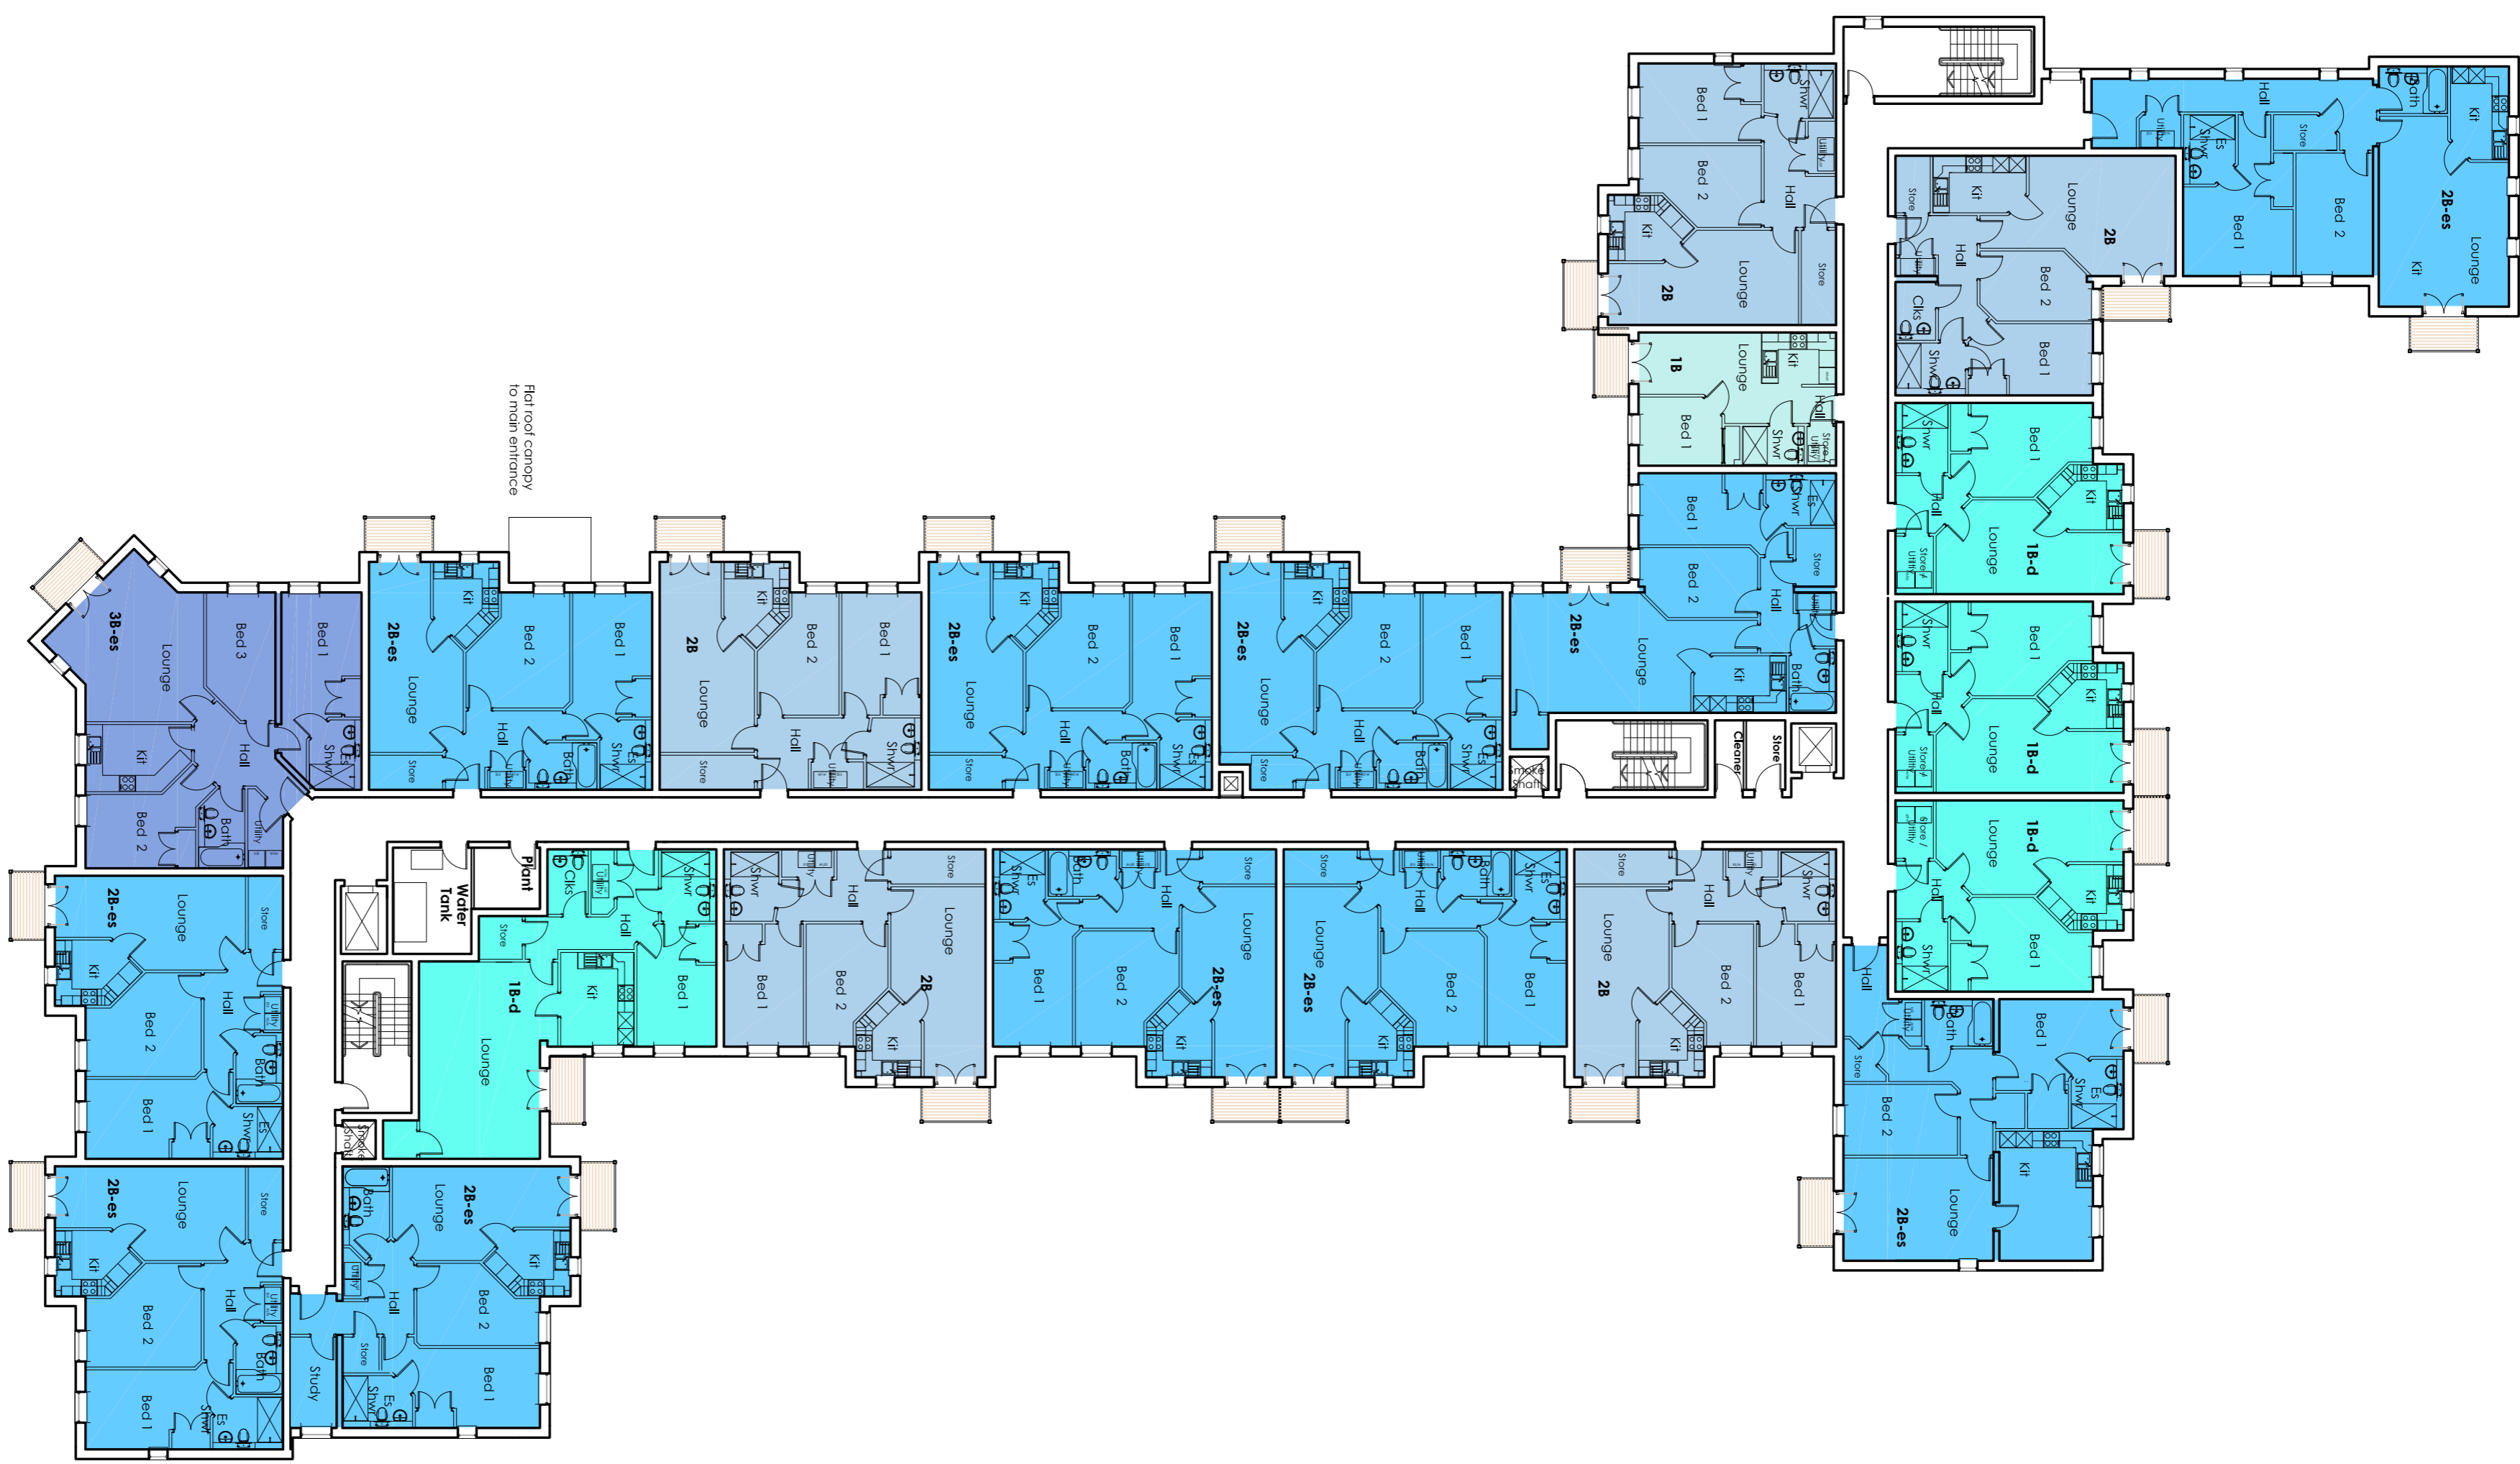


Ground Floor
F.L. 5.800

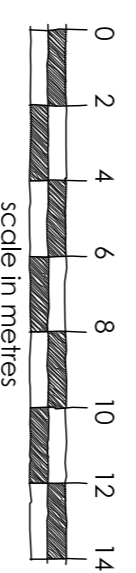

First Floor
F.L. 8.650

- 1B APARTMENT
- 1B APARTMENT Deluxe
- 2B APARTMENT
- 2B APARTMENT En-suite
- 3B APARTMENT En-suite
- COMMUNAL SPACES
- Balcony

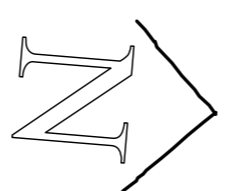

1:200

ALL DIMENSIONS TO BE CHECKED ON SITE
DO NOT SCALE THE DRAWING - WORK TO DIMENSIONS ONLY
THIS DOCUMENT IS UNCONTROLLED WHEN PRINTED

GLADMAN
Gladman House
Alexandra Way
Croydon Surrey CR9 2DU
Tel: 020 8280 2880
Fax: 020 8280 2880
www.gladman.co.uk

ADLINGTON
RETIREMENT LIVING

Project Title
Lond off Wharf Street
LYTHAM

Drawing Title
FLOOR PLANS 1
General Arrangement

Project Title
09992-P2-121

Date
MGY 2020

Scale
1:200@A1

Drawn
MR

Rev
A