

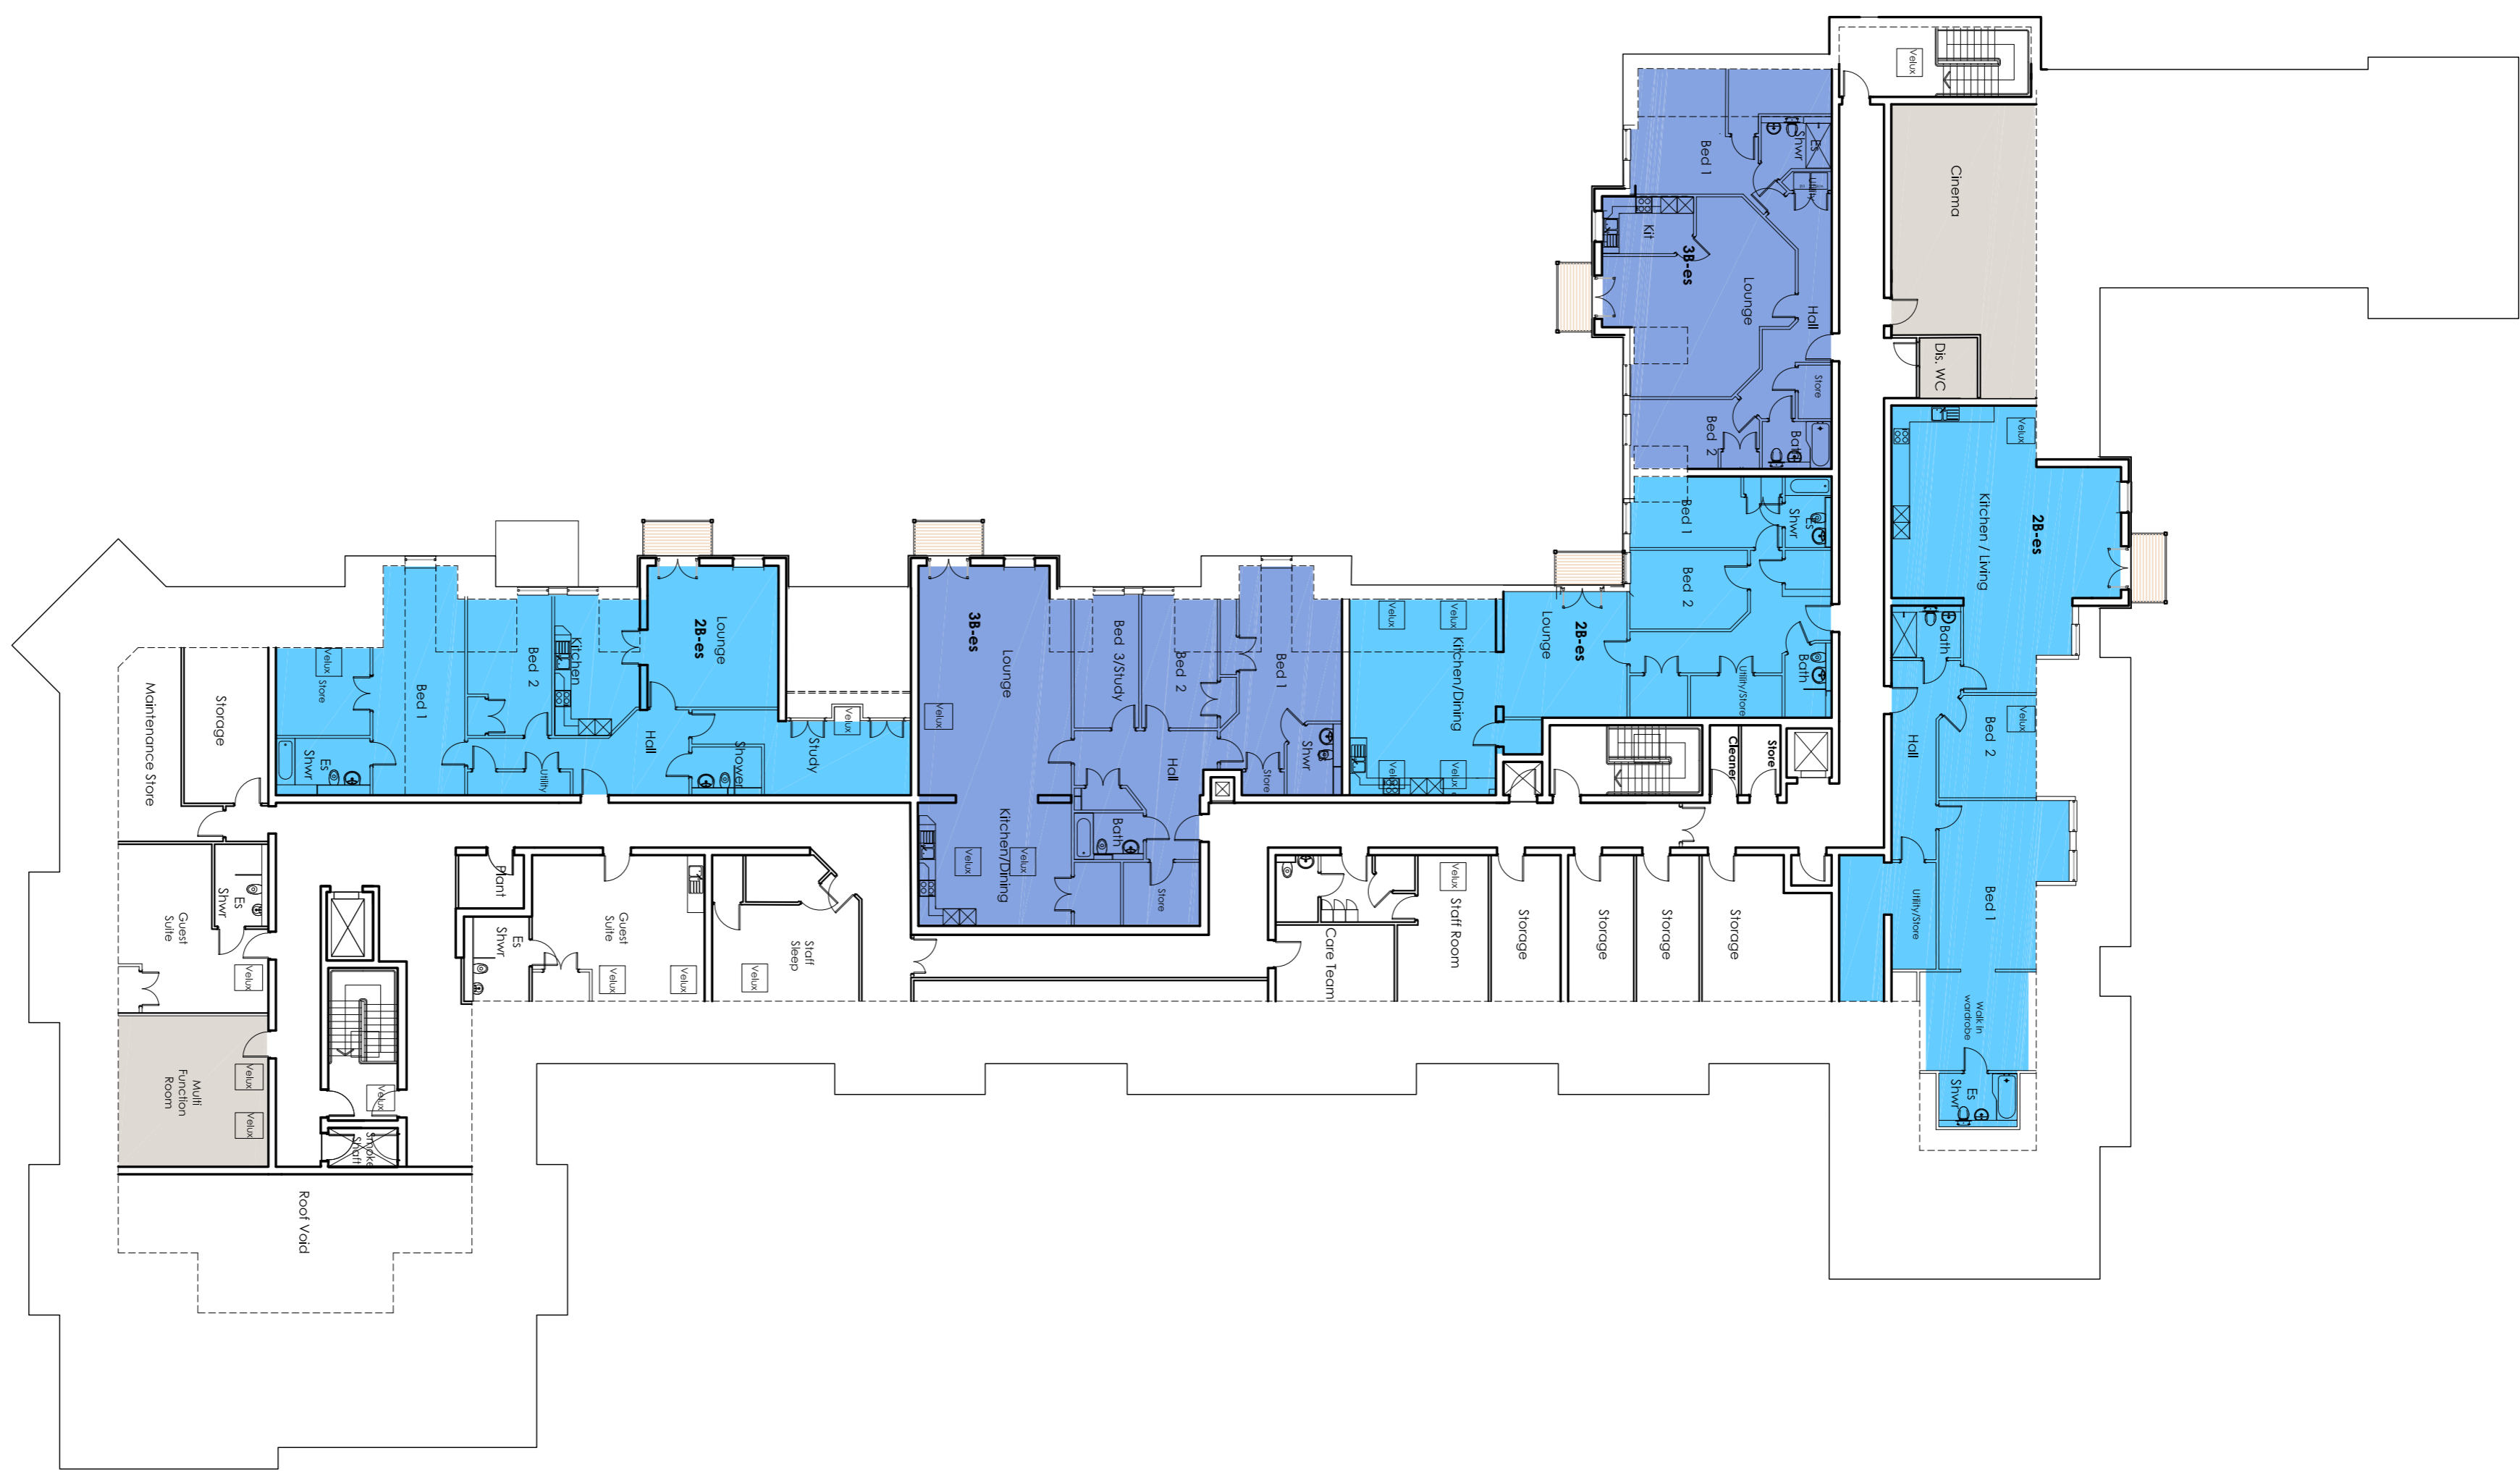


Second Floor
FFL 11.500

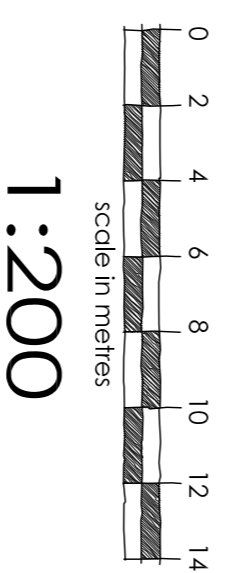

Third Floor
FFL 14.350

- 18 APARTMENT
- 18 APARTMENT Deluxe
- 28 APARTMENT
- 28 APARTMENT En-suite
- 38 APARTMENT En-suite
- COMMUNAL SPACES
- Balcony

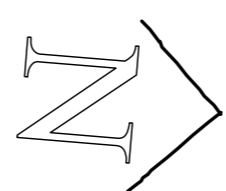

ALL DIMENSIONS TO BE CHECKED ON SITE
DO NOT SCALE THIS DRAWING - WORK TO RELEVANT DIMENSIONS ONLY
REPORT DISCREPANCIES TO THE ARCHITECT OR CONTRACTOR BEFORE PROCEEDING
CONTRACT REF: A1/17/115

GLADMAN
Gladman House
Alexandra Way
Engineering Business Development
Ox11 1LB
Tel: 020 288800
Fax: 020 288800
www.gladman.co.uk

Project Title
Lond off Wharf Street
LYTHAM

Drawing Title
FLOOR PLANS 2
General Arrangement

Date	Scale	Drawn
MGY 2020	1:200@A1	MR
Drawing Number		Rev
09992-P2-122		A