


01 PROPOSED NORTH ELEVATION

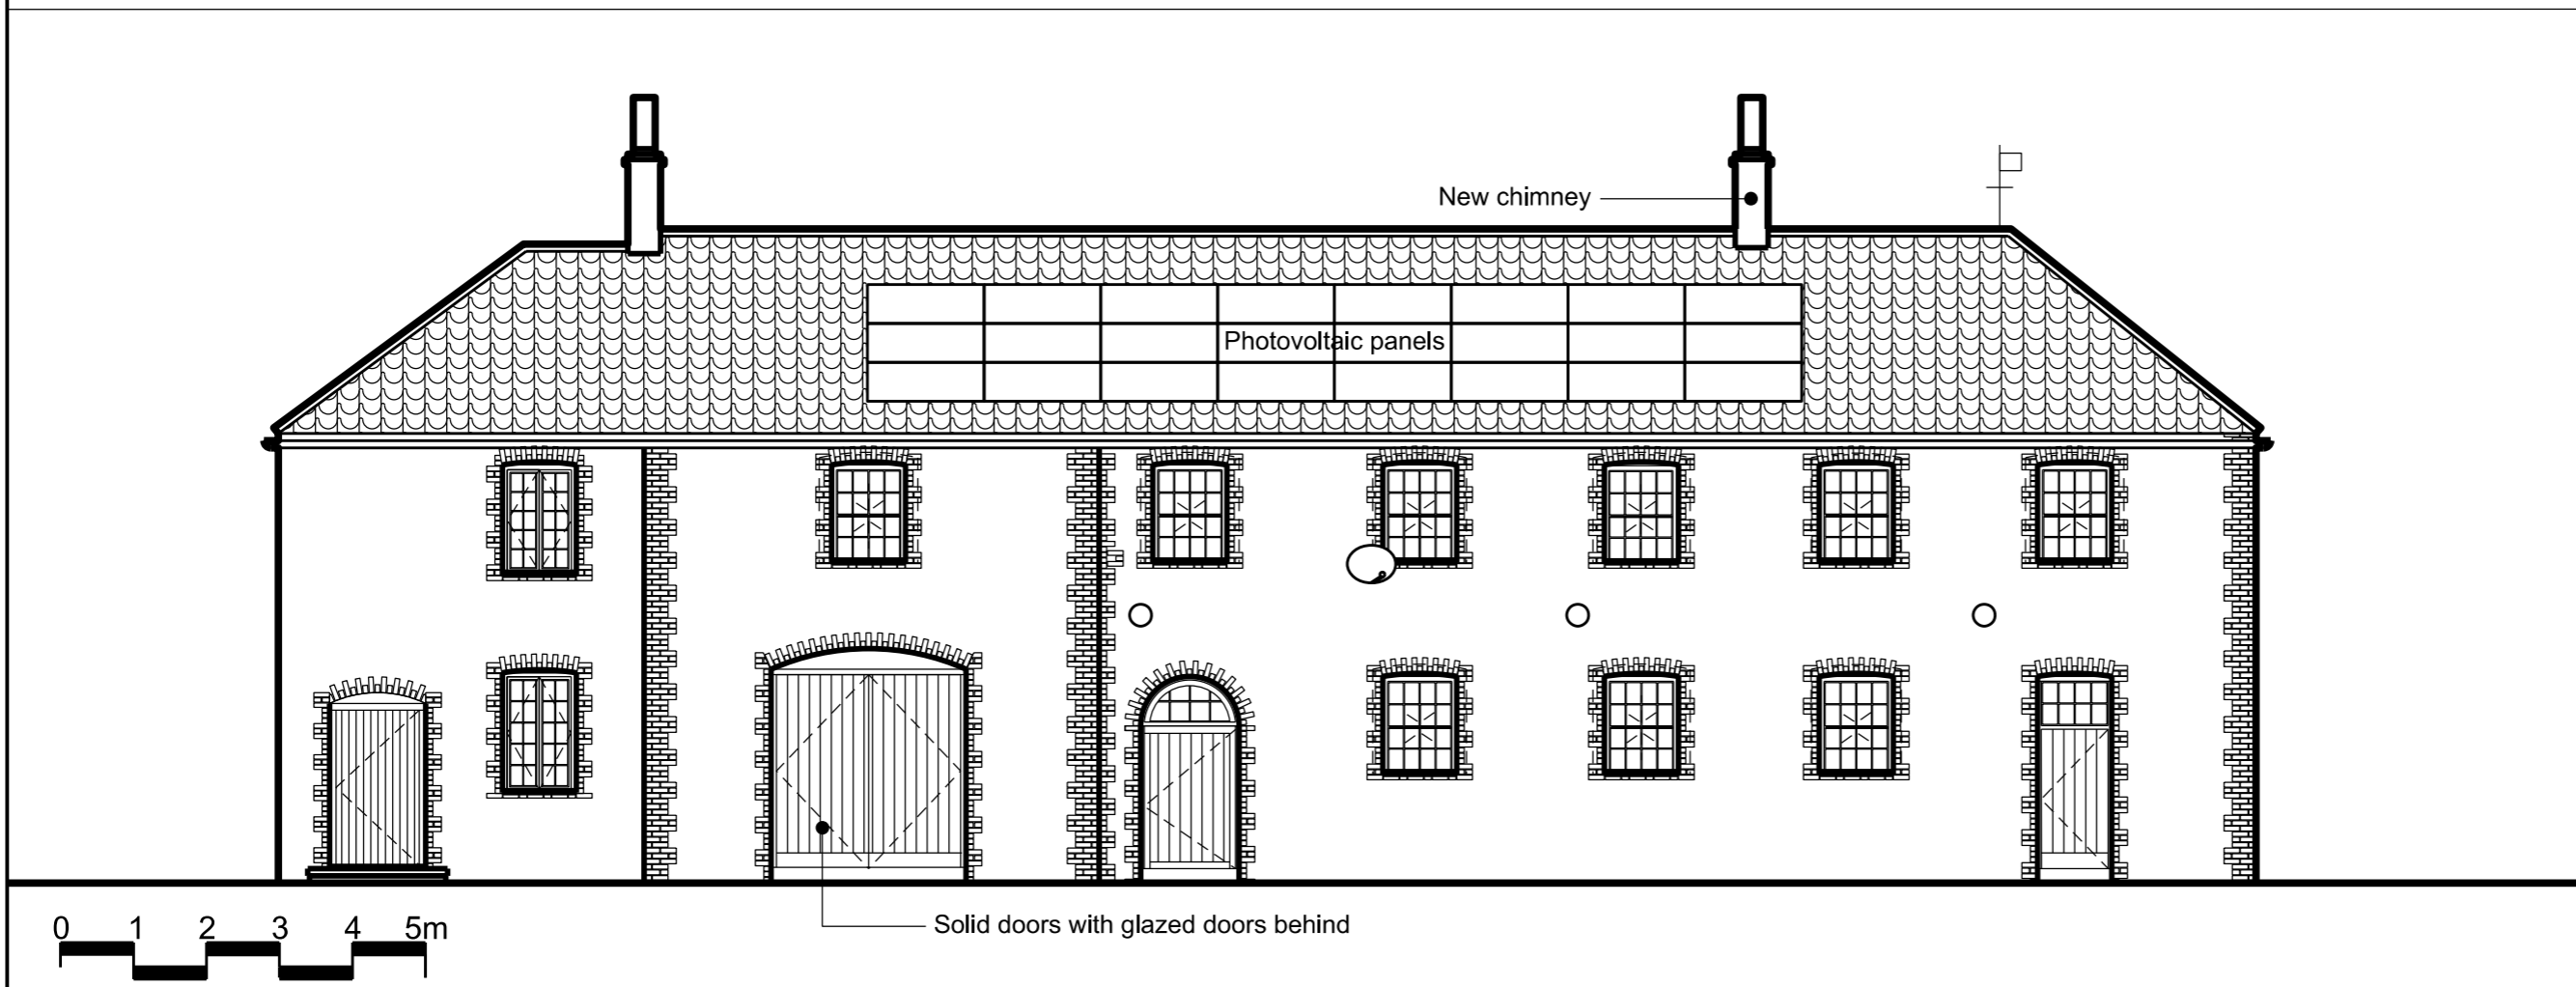

02 PROPOSED SOUTH ELEVATION

REV DATE	
P01	14/08/19 First Issue
PL1	17/08/20 Planning Issue
PL2	19/11/20 Revised Planning Issue with updated north external doors
PL3	30/07/21 North elevation window removed, window details updated
PL4	09/09/21 Rooflights added for revised listed building application

NOTES	
1. Do not scale from this drawing, other than for town planning purposes.	
2. All dimensions to be checked on site by the contractor and such dimensions to be their responsibility.	
3. Report all drawing errors, omissions and discrepancies to the architect.	

project	WATERSIDE COTTAGE 10 COMMON DROVE	contact	T. E. GARDNER 10 HOLBECK ROW SE15 1QA
drawing title / location	PROPOSED NORTH / SOUTH ELEVATIONS		
scale	1:50@A1; 1:100@A3	status	PLANNING
Drawing No:	120	revision	PL4