
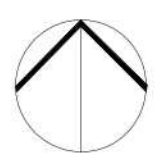


**SITE LOCATION PLAN**  
scale 1:1250

**PROPOSED PLAN & ELEVATIONS**

1. Site plan subject to Planning and Building Control approval,
2. Please also refer to Highways and Engineer design and specification,
3. Drawing subject to full topographical and ecology survey.

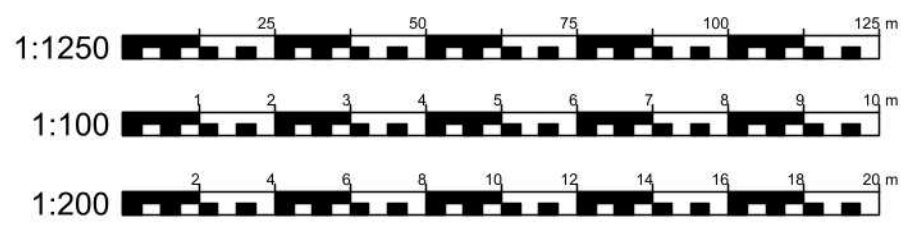

REVISION	DATE	COMMENTS	AUTHOR / CHECKED
P1	13/09/2021	AMENDED TO SUIT CLIENT FEEDBACK	AA
P1	09/08/2021	FIRST ISSUE	xx

**EXPEDITE**

CARDIFF OFFICE  
 8 Village Way, Greenmeadows Springs  
 Business Park, Cardiff, CF15 7NE  
 t: 02920 098655

EXETER OFFICE  
 35 Southernhay-East  
 Exeter, EX1 1AP  
 t: 01392 691631

**RIBA**

TITLE  
 1a ORCHARD DRIVE, OTTERTON  
 ON BEHALF OF MR BROWN

DETAIL  
 PROPOSED FLOOR PLAN AND ELEVATIONS

DATE AUGUST 2021	SCALE 1:100, 1:200 & 1:1250 @A3
DRAWING No. 1a Orchard - 210908.sk2	REV P2
DRAWING - STATUS PRELIMINARY	AUTHOR / CHECKED AA

CONTRACTORS MUST CHECK ALL DIMENSIONS ON SITE. ONLY FIGURED DIMENSIONS ARE TO BE WORKED FROM. DISCREPANCIES MUST BE REPORTED TO THE ARCHITECT BEFORE PROCEEDING. © THIS DRAWING IS COPYRIGHT.