


Southeast Elevation

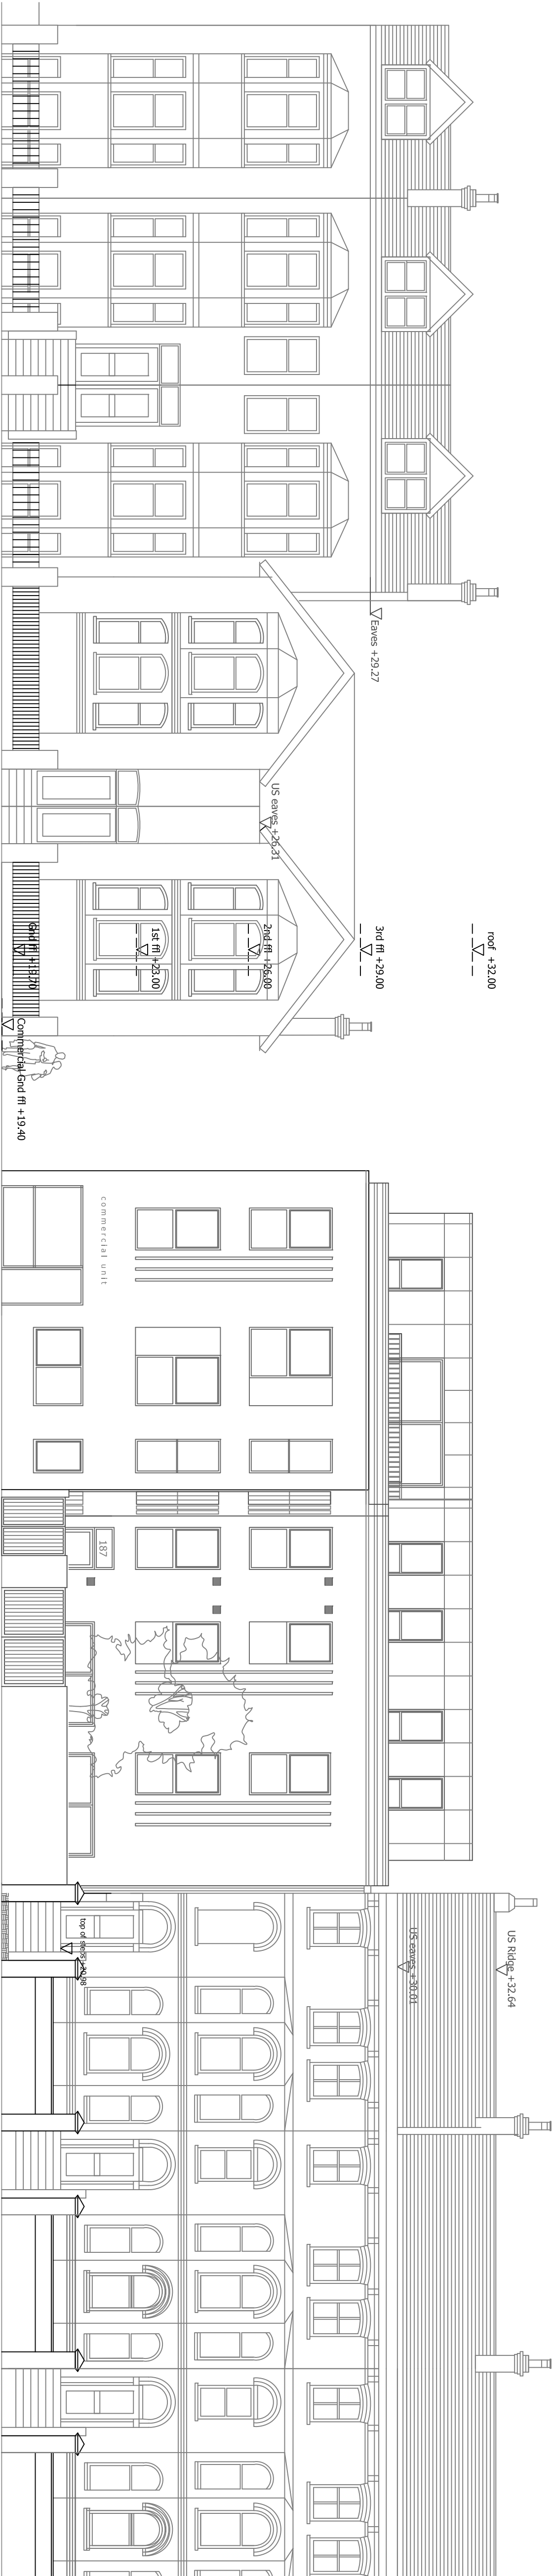

Northwest Elevation

E 210816 PLANNING ISSUE

D 210811 Draft Planning Issue

C 210723 Draft Planning Issue

B 210807 Amendments following five consultants initial comments and changes to commercial space following client's initial comments

A 1st & 2nd flr to flr heights altered to 3M, windows increased in width, amended terrace size to flat 11, added internal bedrooms, commercial unit layout, winter gardens, balcony to flat 7

rev date description

1:100 @A11 drawn: JG | check: BH | issued: 16/08/21

Client: Southdown Housing Association
Project: 186-187 Lewes Road
Drawing Name: Front & Rear Elevations
Drawing N.: 21033 PA/009
Rev.: E

hello@omaxdesign

Do not scale from this drawing