



Northeast Elevation

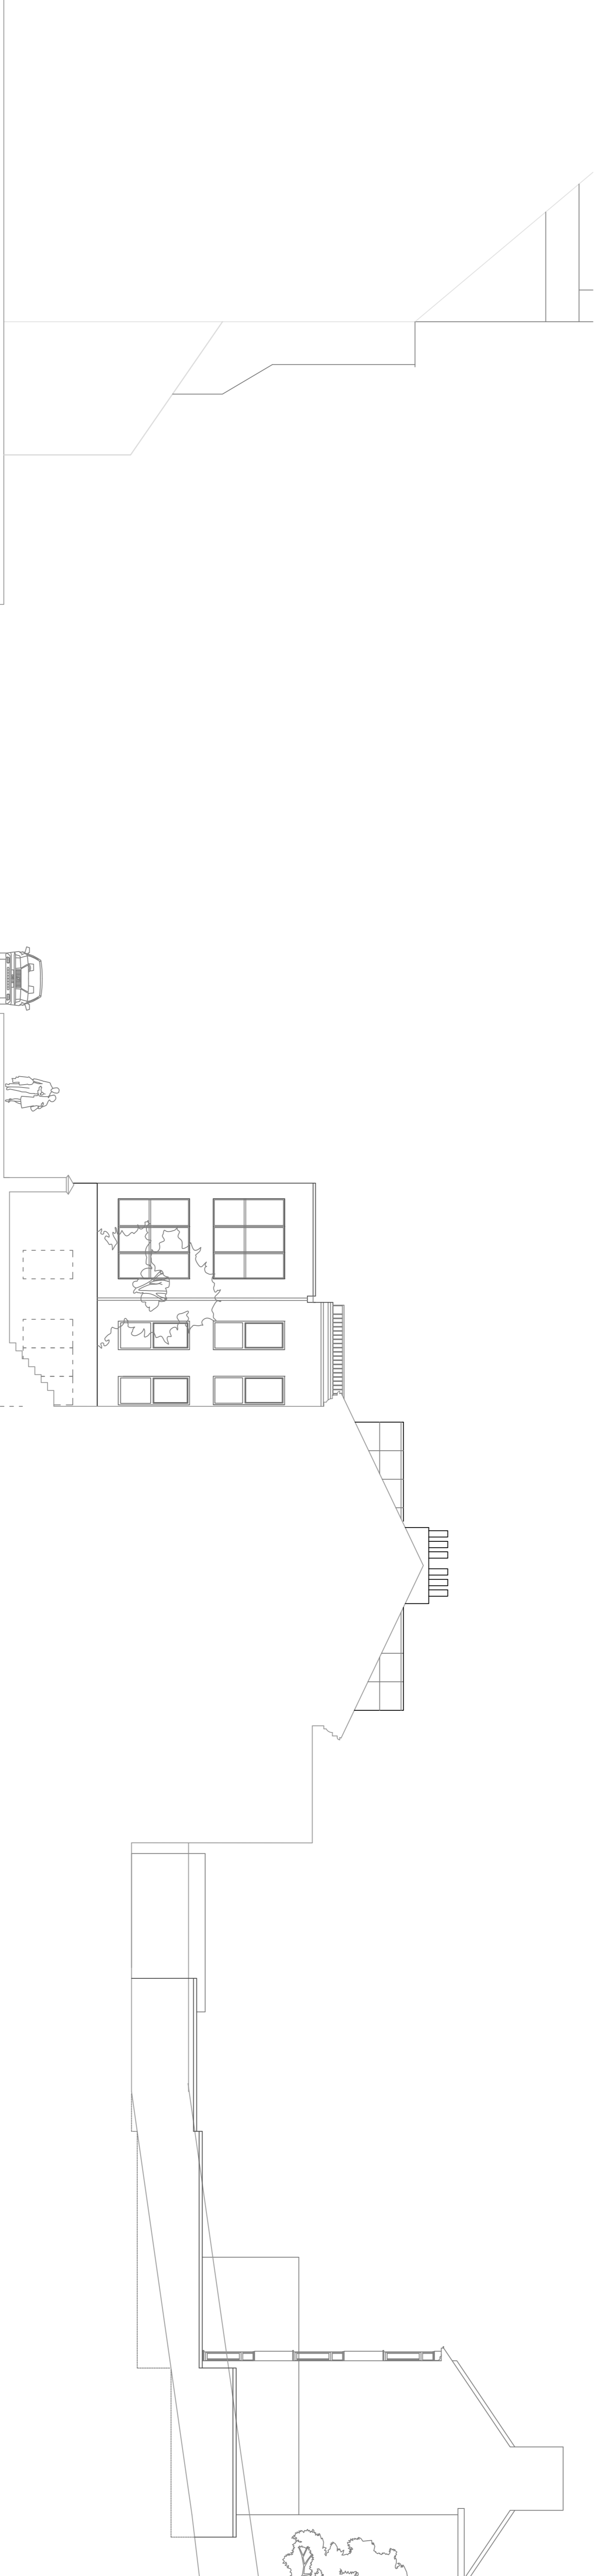

Southwest Elevation (from neighbouring property)

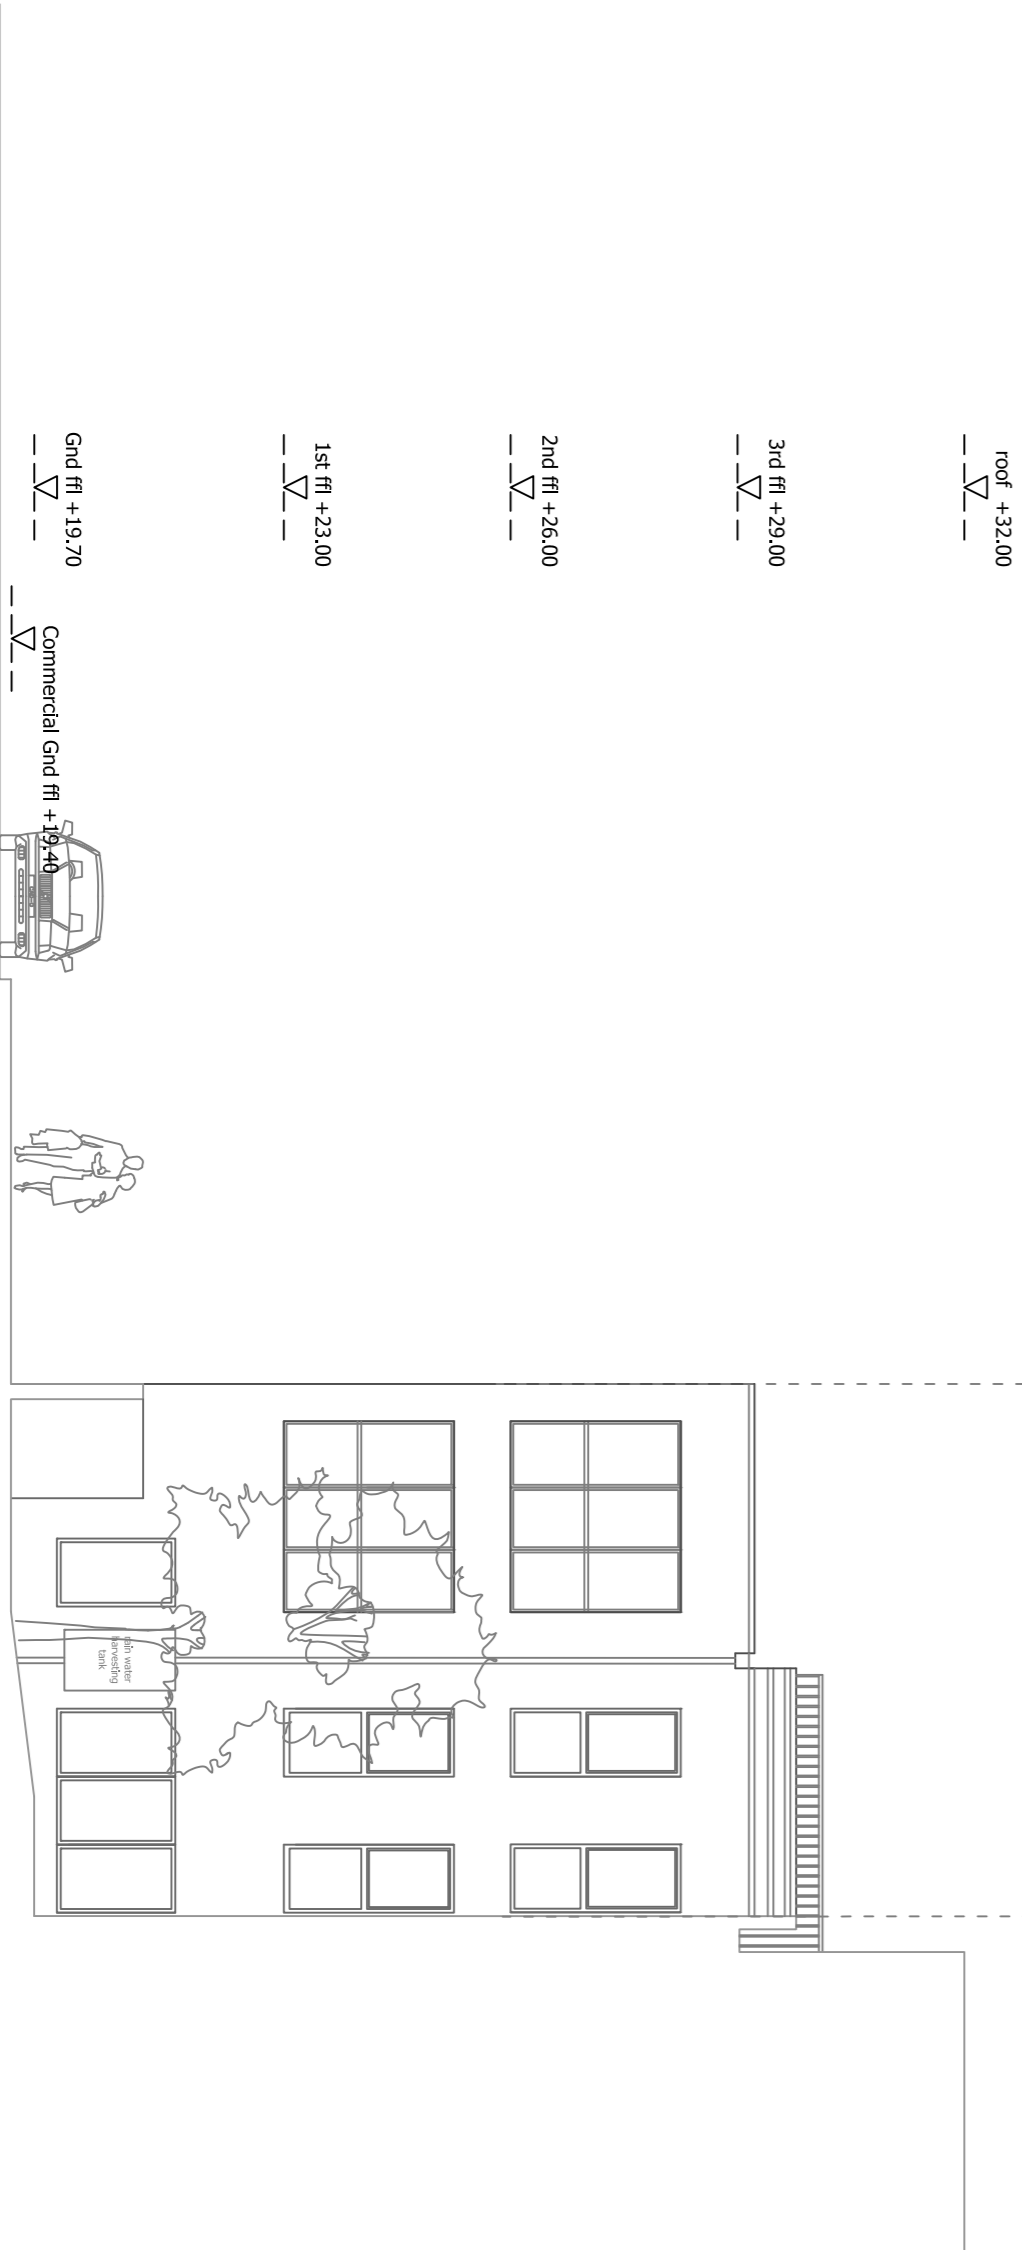

Southwest Elevation (from proposed new courtyard)

**E 210816 PLANNING ISSUE**

- D 210811 Draft Planning Issue
- C 210723 Draft Planning Issue
- B 210807 Amendments following fire consultants initial comments and changes to commercial space following client's initial comments
- A 1st & 2nd flr to flr heights altered to 3m, windows increased in width, amended terrace size to flat 11, Added: Internal bedrooms, commercial unit layout, winter gardens, balcony to flat 7

rev	date	description
-----	------	-------------

1 : 100 @A1 | drawn : JG | check : BH | issued : 160821

Client : **Southdown Housing Association**

Project : **186-187 Lewes Road**

Drawing Name : **Side Elevations**

Drawing N°: **21033 PA010**

Rev : E