



EXISTING REAR ELEVATION-EAST  
SCALE 1:50

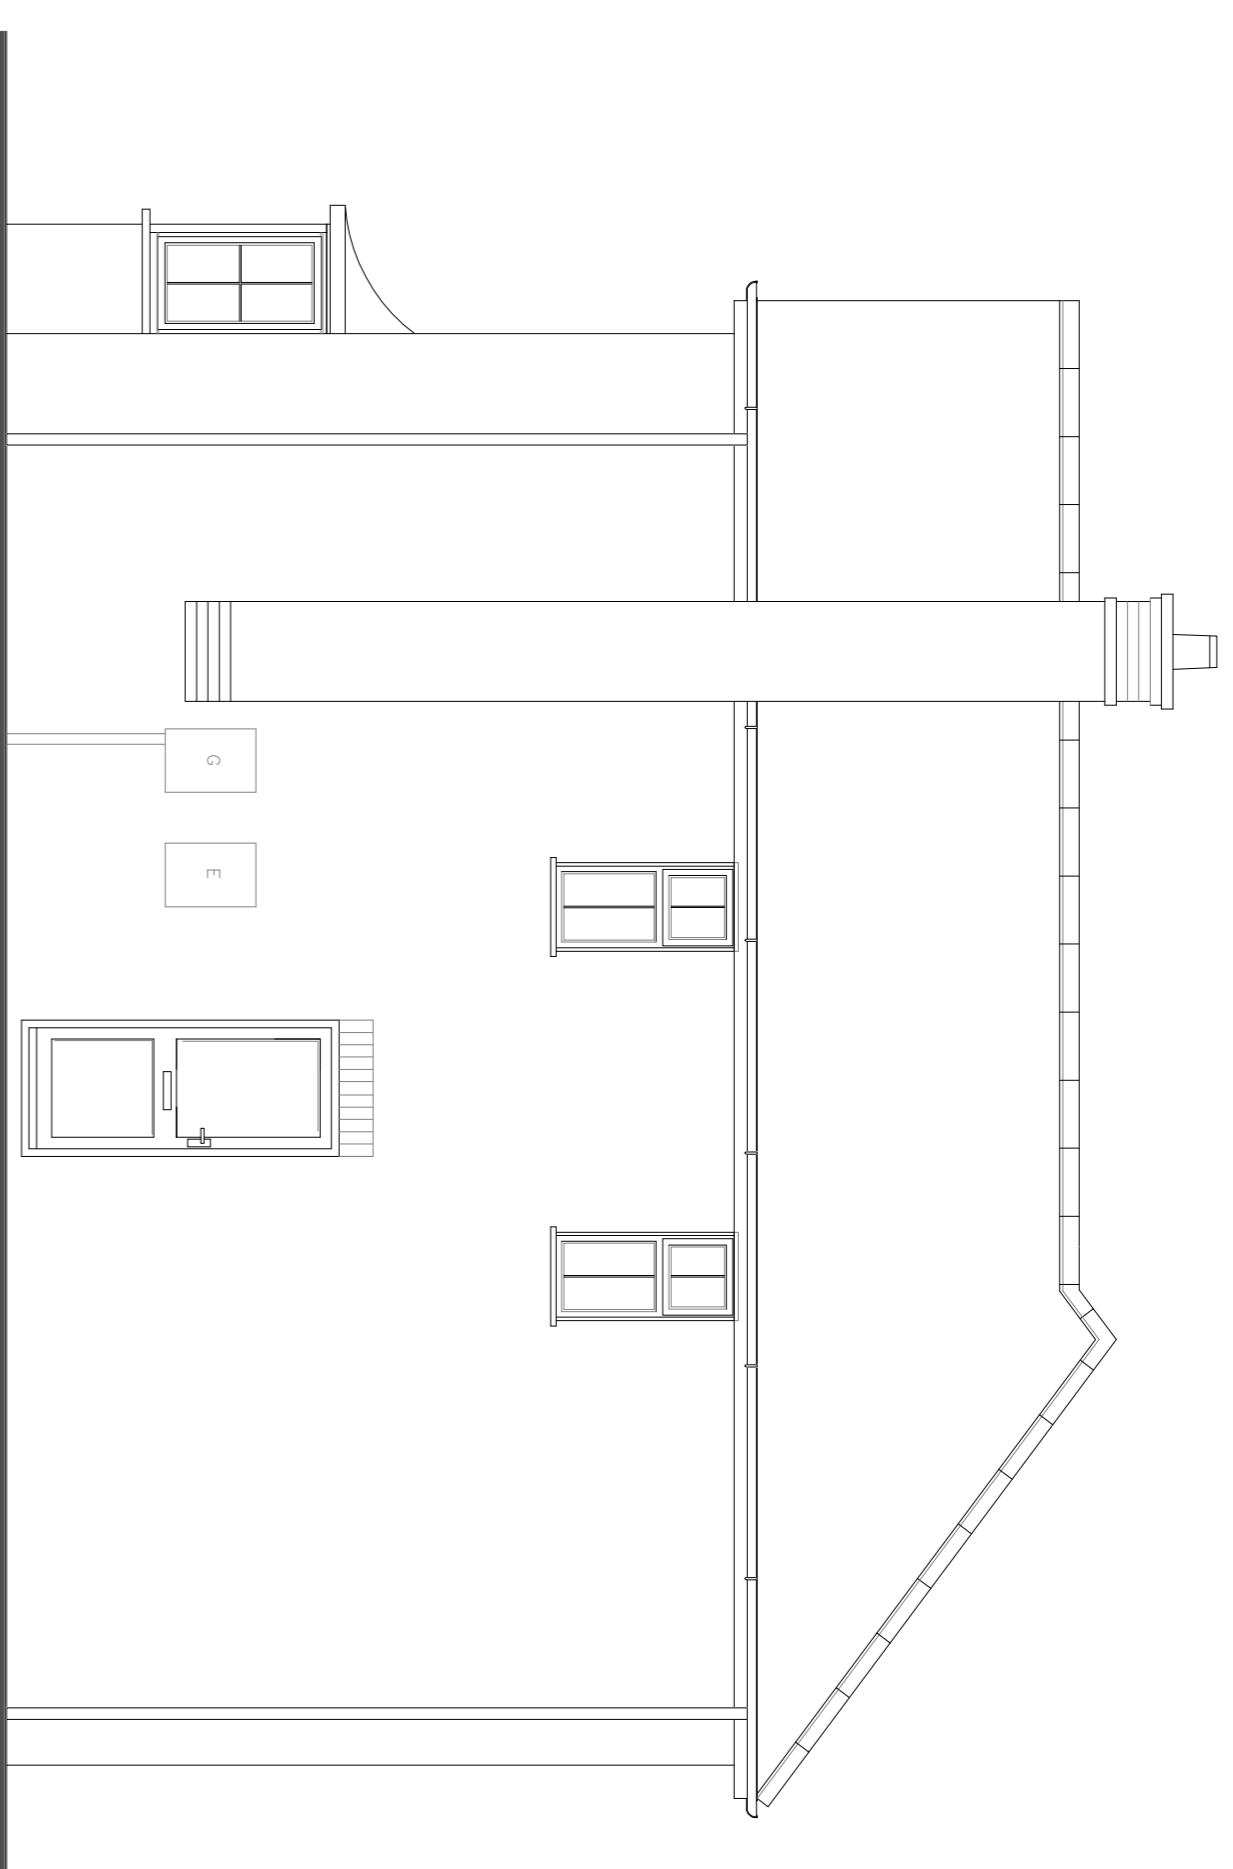


EXISTING SIDE ELEVATION-SOUTH  
SCALE 1:50

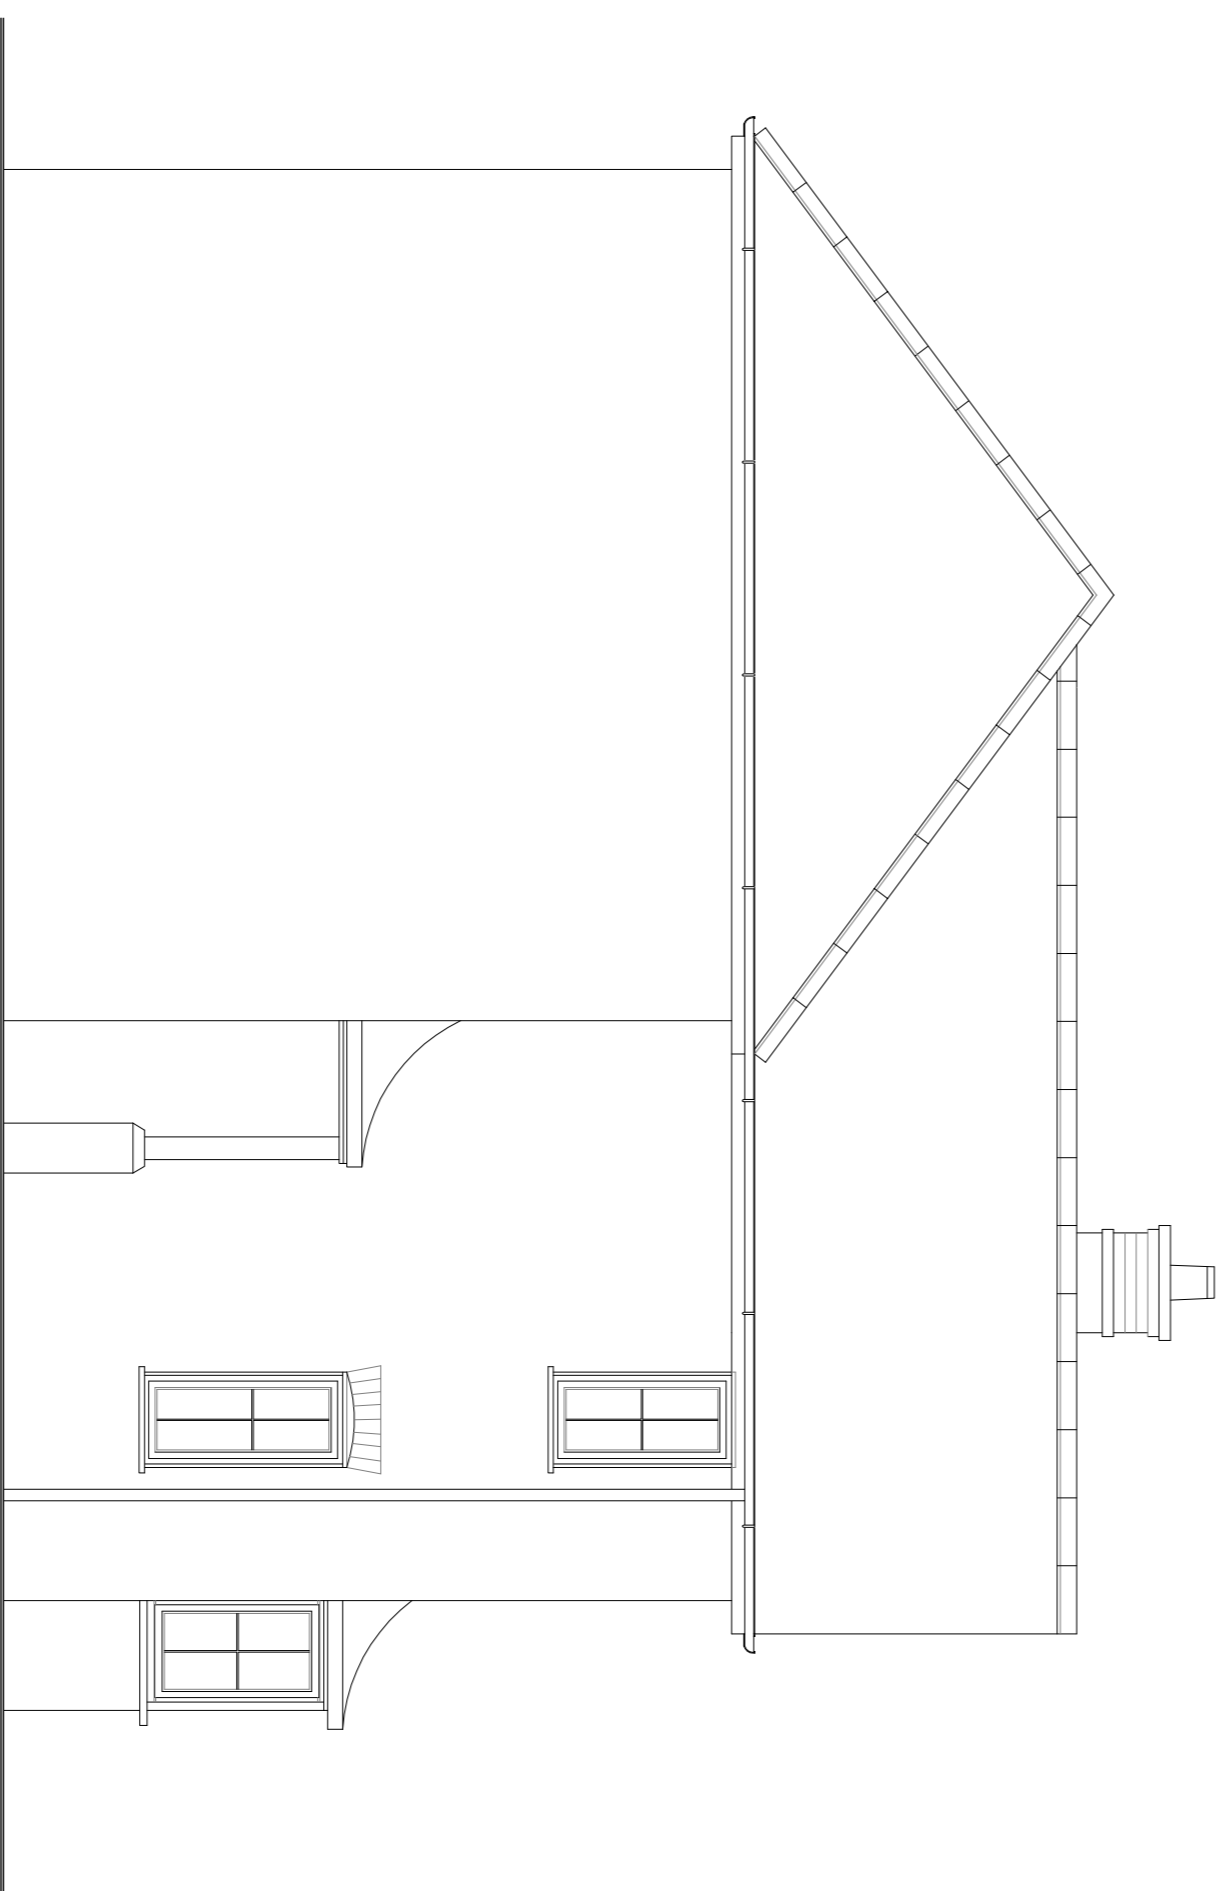

EXISTING SIDE ELEVATION-NORTH  
SCALE 1:50

EXISTING ELEVATIONS  
SCALE 1:50

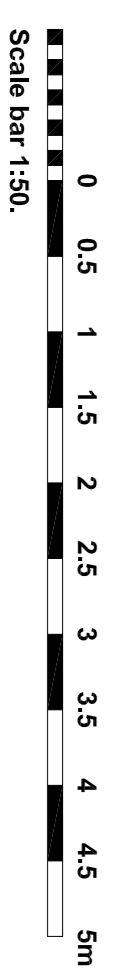

CLIENT: Mr. M. Jones

PROJECT: Proposed Building Extension

5, Stute Close, Louth, Lincolnshire LN11 8YN

TITLE: Existing Floor Plan

SCALE: Scale as Indicated (A1)      REVISION LETTER: \_\_\_\_\_

DRAWN: BN      DRAWING NO.: L3594-1003

ORIGINAL SIZE: A1

CHECKED: \_\_\_\_\_      DATE: July 2021

Architectural Consultants

**MARC LABS**      **cabre**

12-14 Main Road West, Boston PE21 6DQ    t: 01203 877 272    e: boston@neildowlman-architecture.co.uk

**STAFFORD**    14 Barn Hill, Stamford PE32 2JL    t: 01780 758 522    e: stafford@neildowlman-architecture.co.uk

**LUDLOW**    45 Church Street, Abbot LN3 5EP    t: 01537 7463 853    e: ludlow@neildowlman-architecture.co.uk

**HORNBY**    32 Northgate, Louth LN11 0UY    t: 01507 601 155    e: louth@neildowlman-architecture.co.uk

**SKENNESS**    (General Office)    t: 01754 880 080    e: skenness@neildowlman-architecture.co.uk

*By appointment only*

www.neildowlman-architecture.co.uk

