






**EXISTING BLOCK PLAN**  
SCALE 1:500

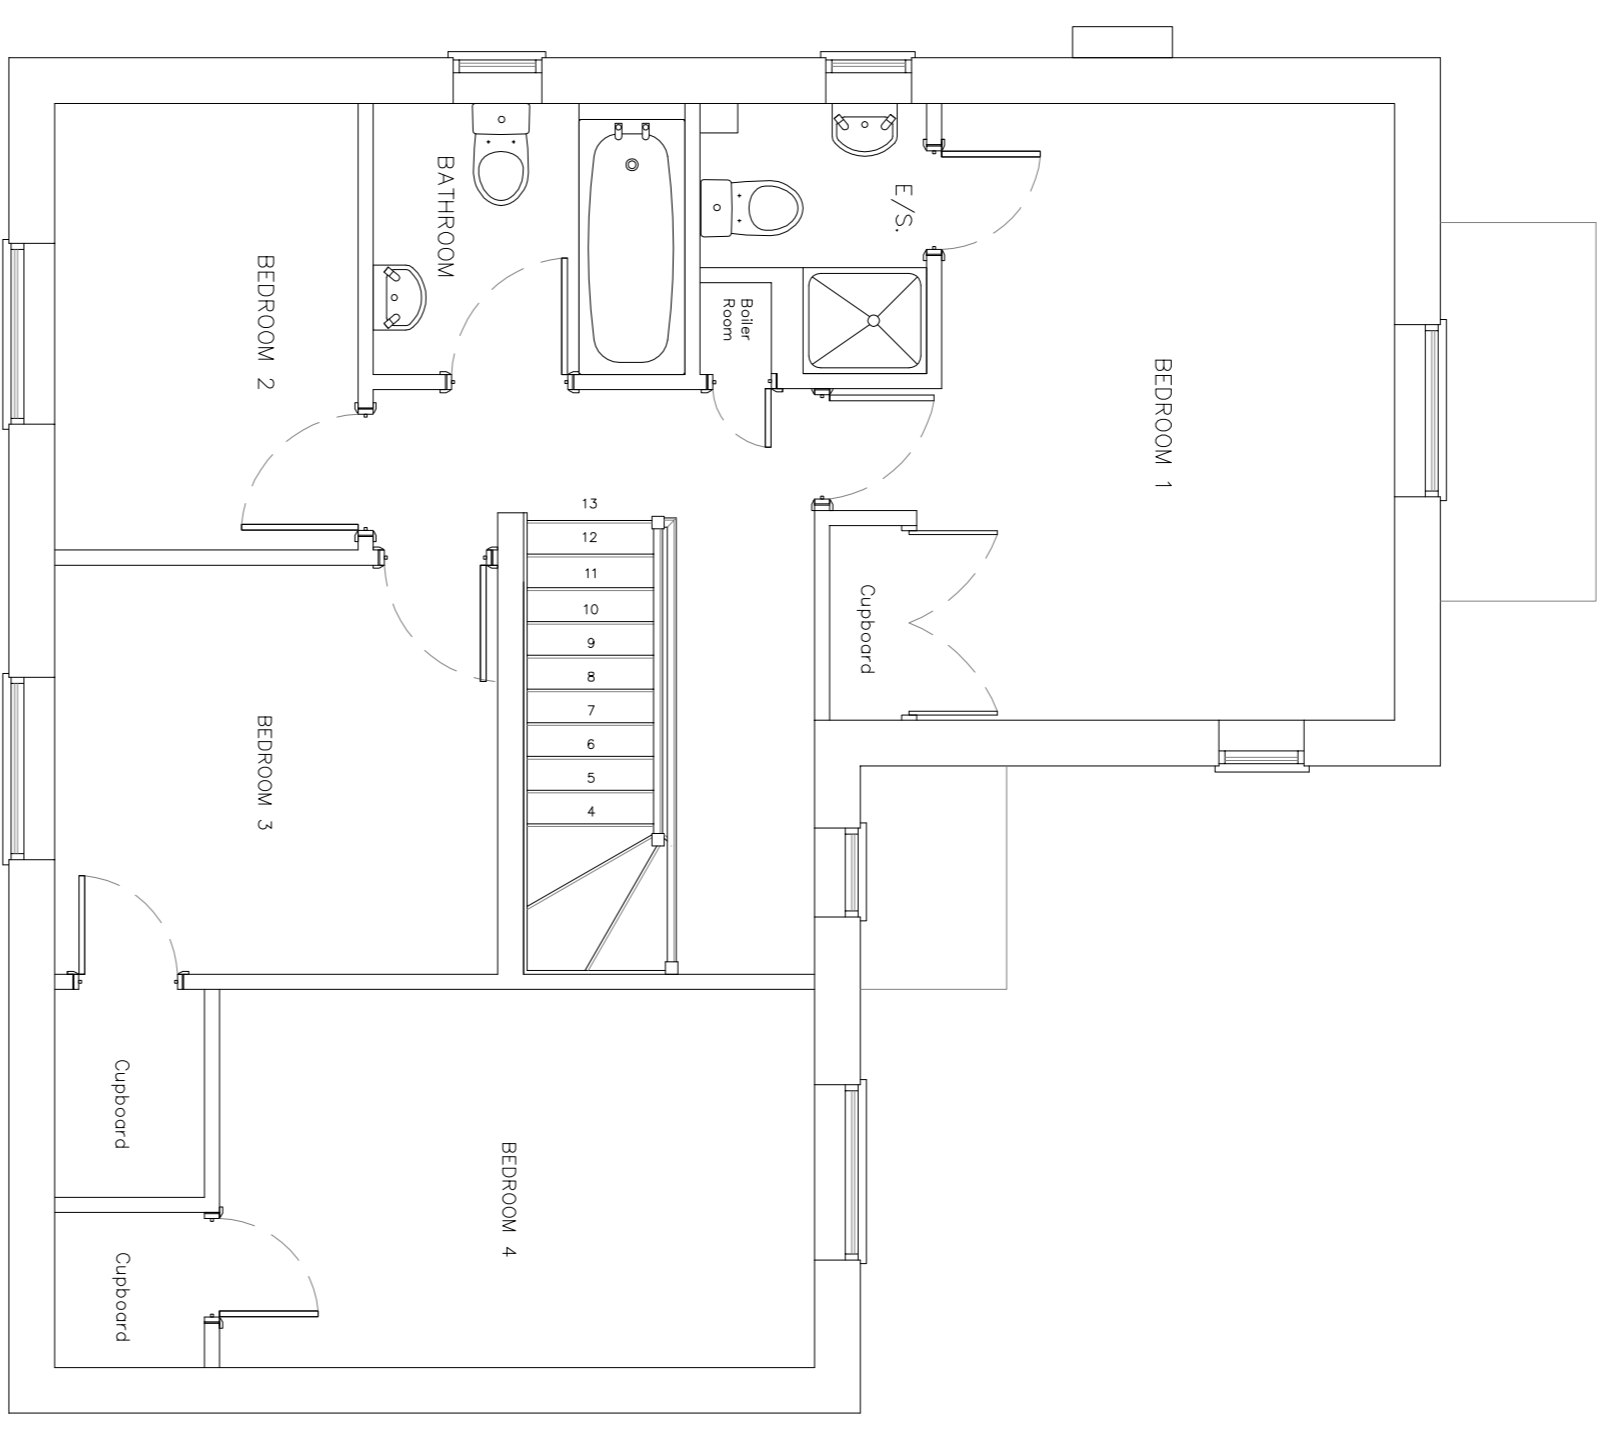

**EXISTING FIRST FLOOR PLAN**  
SCALE 1:50

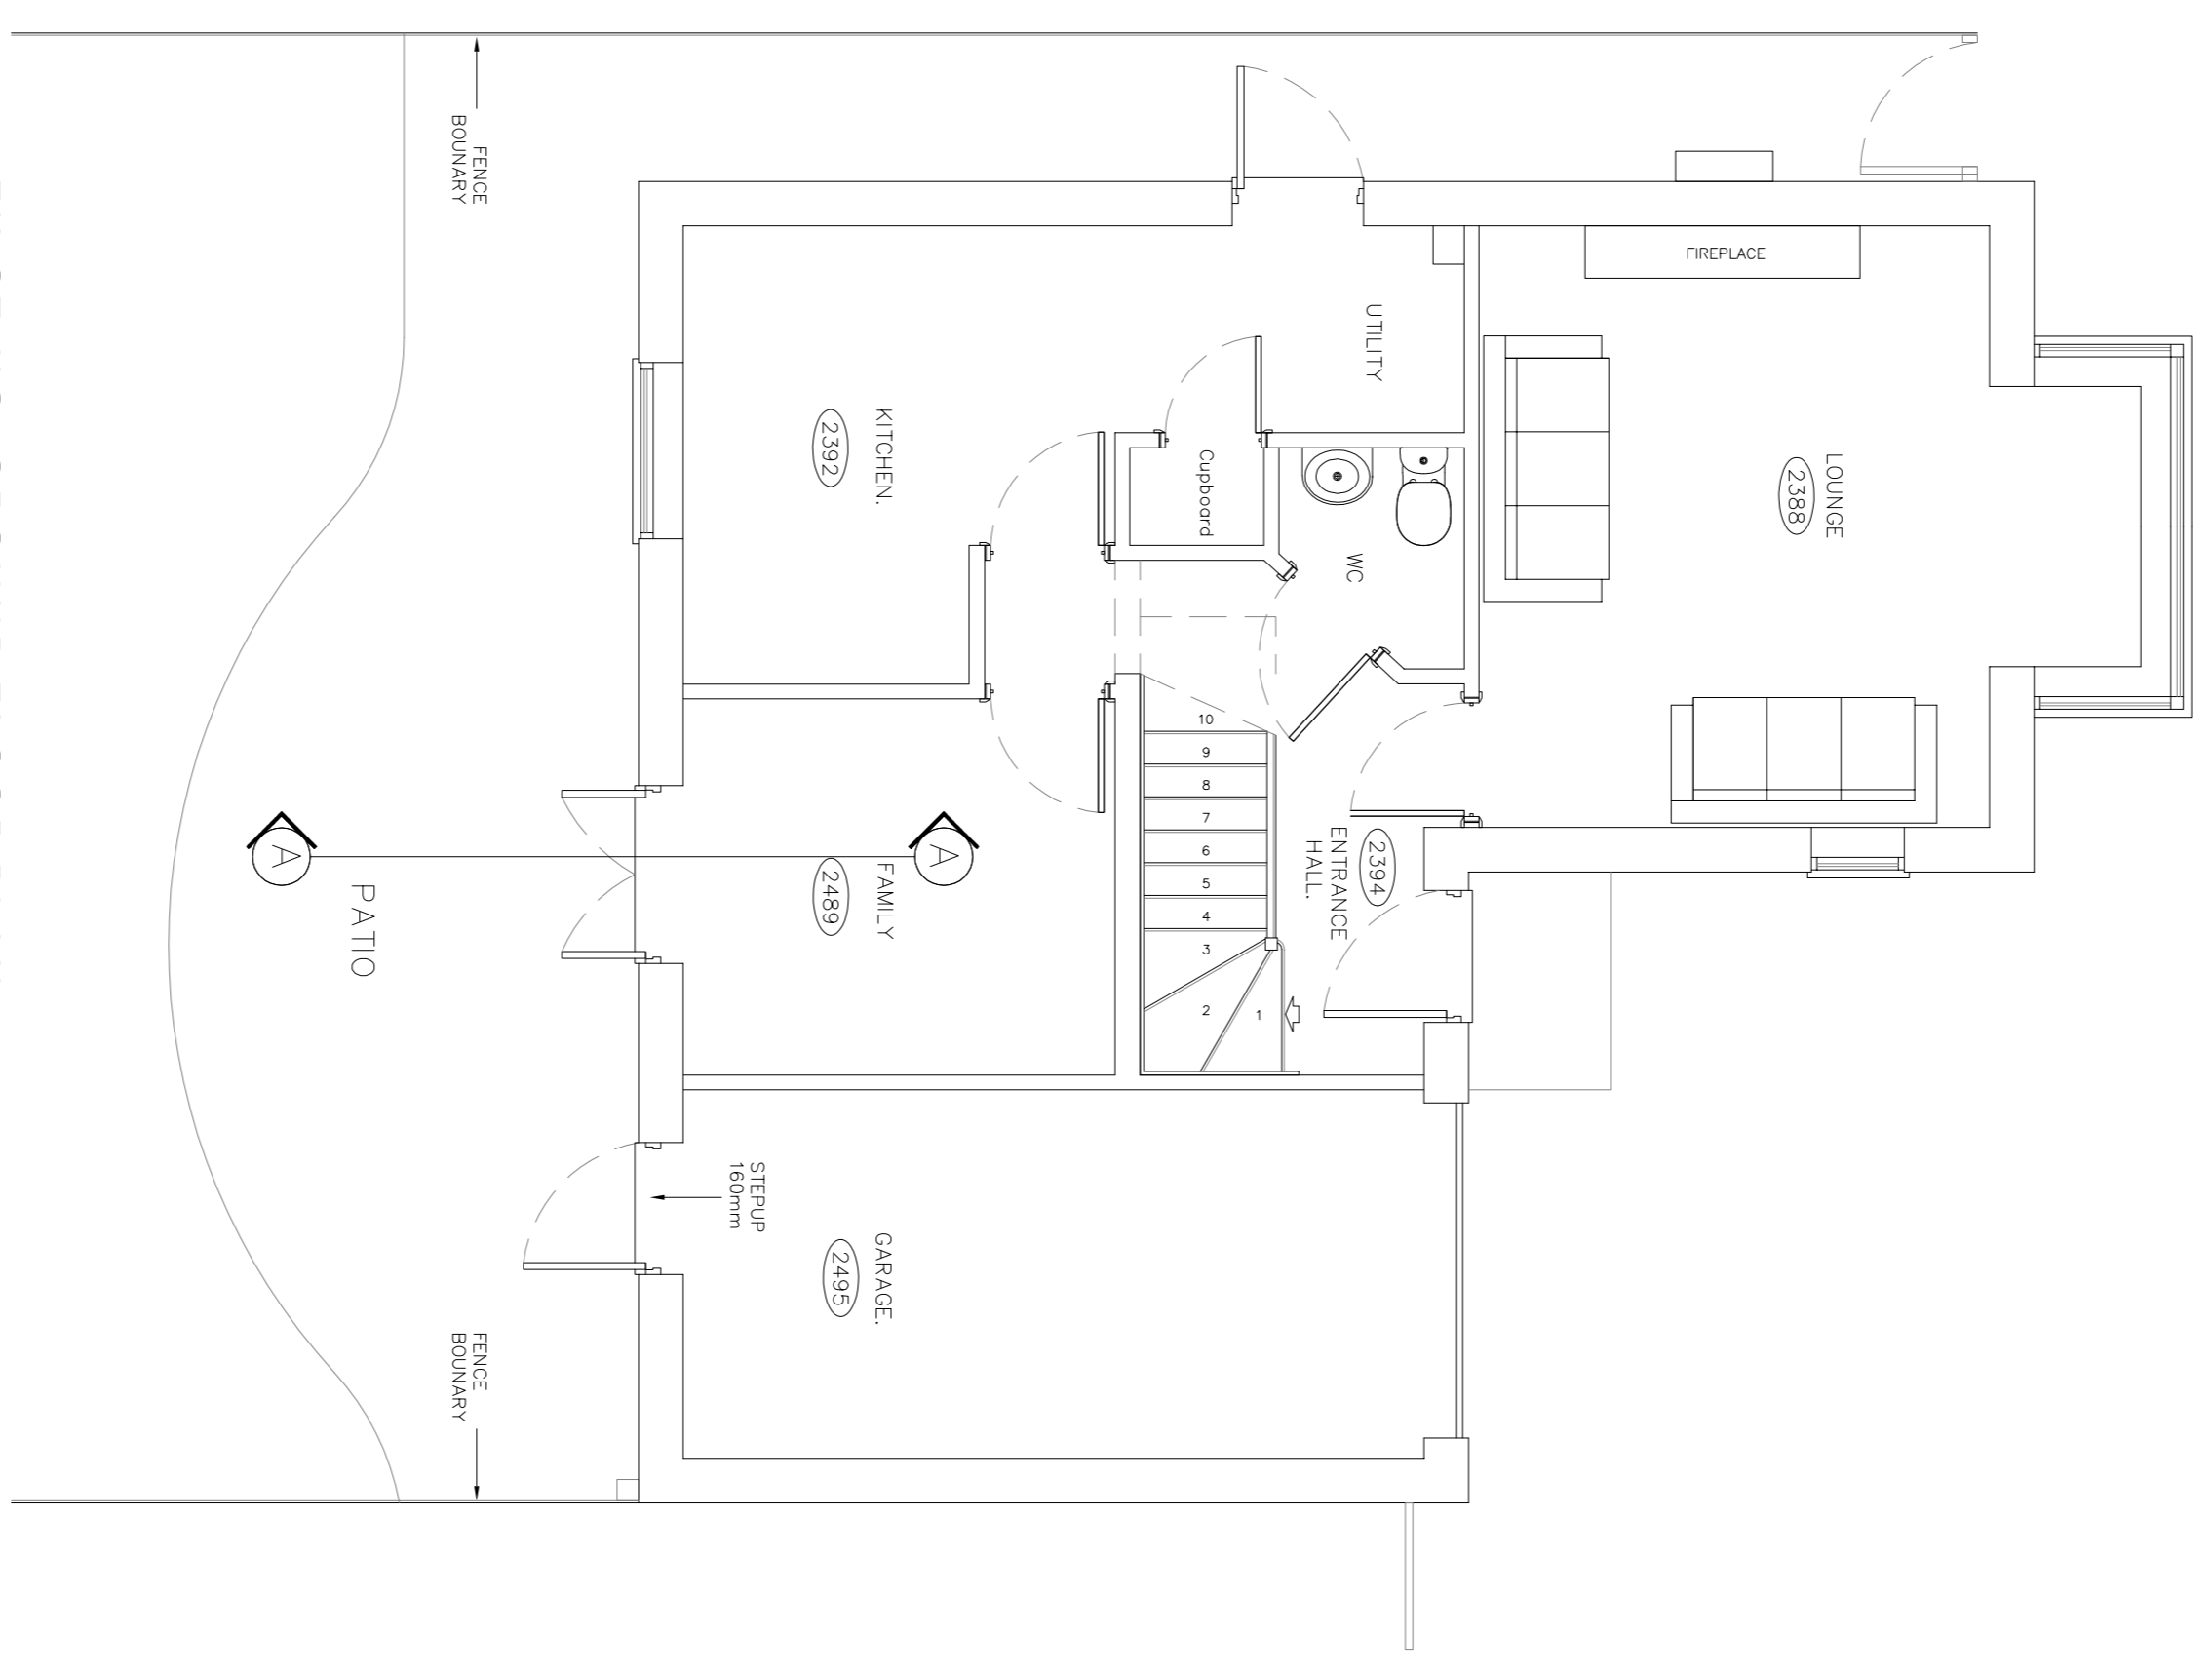

**EXISTING GROUND FLOOR PLAN**  
SCALE 1:50

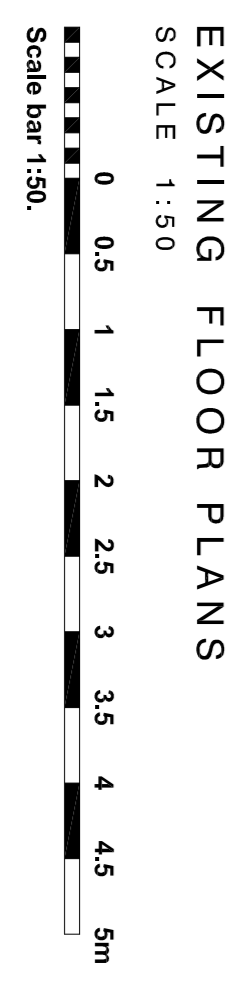

**EXISTING FLOOR PLANS**  
SCALE 1:50

**CLIENT:** Mr M Jones

**PROJECT:** Proposed Building Extension

**TITLE:** Existing Floor Plan & Block Plan

**SCALE:** Scale as indicated (A1)      **REVISION LETTER:** \_\_\_\_\_

**DRAWN:** BN      **DRAWING NO.:** L3594-1002

**CHECKED:** \_\_\_\_\_      **ORIGINAL SIZE:** A1

**DATE:** July 2021

**Architectural Consultants**

**LABC**      **LABC**      **LABC**

**BOSTON** 12 H Main Bldg, West, Boston PE21 8QQ    T: 01203 357 272    E: info@neildowlman.co.uk

**STAMFORD** 14 Elm Hill, Stamford PE9 2AE    T: 01780 758 622    E: stamford@neildowlman.co.uk

**ALCON** 14 Church Street, Alconbury, Cambs CB23 9JQ    T: 01357 463 883    E: alcon@neildowlman.co.uk

**HOLNOUTH** 22 Northgate, South Linn, L11 0LZ    T: 01507 601 155    E: holnouth@neildowlman.co.uk

**SKERNESS** 62 Northgate, South Linn, L11 0LZ    T: 01507 601 155    E: skerness@neildowlman.co.uk

*By appointment only*

www.neildowlman-architecture.co.uk