



# Existing Site Plan

Scale 1:250@A3

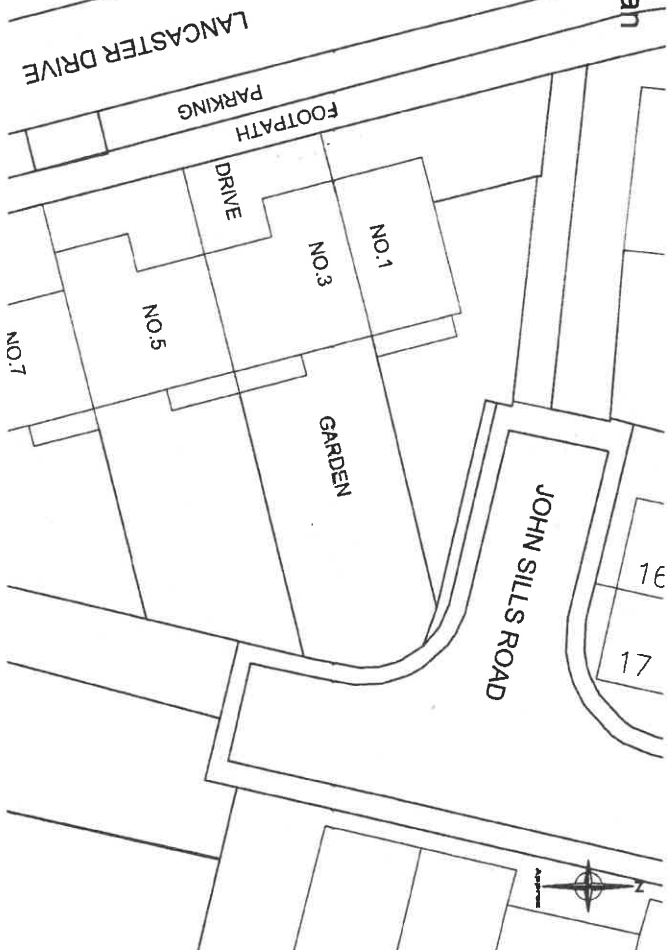

# Proposed Site Plan


Scale 1:250@A3

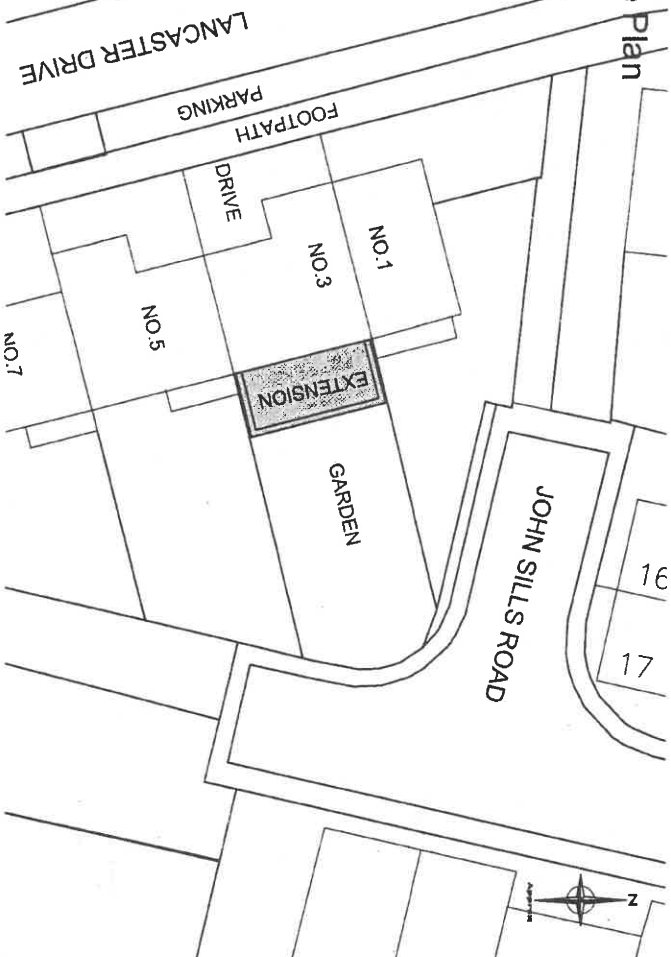

**Notes**  
 The copyright of this drawing and design is vested in the Architect and must not be copied or reproduced without written consent.  
 The drawing is to be read in conjunction with the specification and other drawings.  
 Do not scale to ascertain dimensions.  
 All dimensions to be checked and verified on site by the responsible contractor prior to commencement of work.

# Site Location Plan

Scale 1:1250@A3

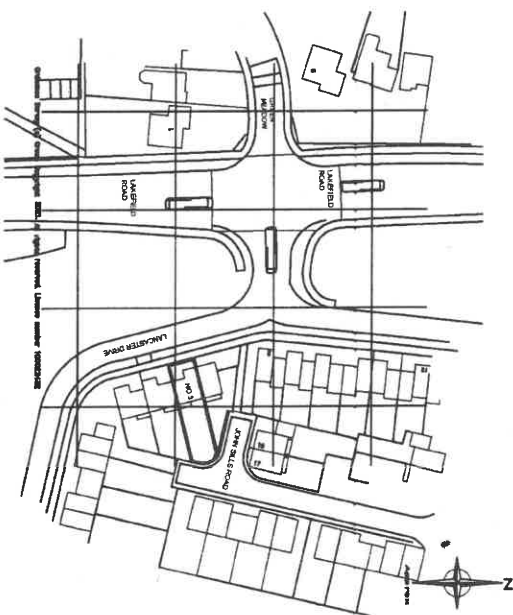

CLIENT  
**Mr. & Mrs. S. Uppal**

TITLE  
**Site Plans**

PROJECT  
**Proposed Development at No.3  
 Lancaster Drive, Wolverhampton  
 WV11 3FA**

DRAWING NUMBER	DATE	BY	DATE
Wol/039-001	-	@A3	JUN21
MS	-	MS	-

**Sigma**  
**Home Solutions**  
 The Work Space  
 All Saints Rd, All Saints  
 Wolverhampton WV2 1EL  
 Tel: 07749 52955  
 SH5@sigma-surveying.co.uk  
 www.sigma-surveying.co.uk