

MATERIALS TO MATCH EXISTING :

RENDER FINISH

PLAIN TILES

UPVC WINDOWS

General notes:



All work to comply with current British Standards, Building Regulation and codes of practice.  
NO responsibility can be taken if dimensions are scaled from this drawing. Building Regulation Approval to be PASSED before any work commence on site.  
All Structural members to have Full Structural Calculation to satisfy Local Authority.

Any Variations or on site amendments to be cleared by client

This Drawing is to be read in conjunction with all other relevant documents


All dimensions are to be confirmed on site before commencement of work by the nominated Contractor

PARTY WALLS NOTICES to be served and agreed before any work on foundations are taken place.

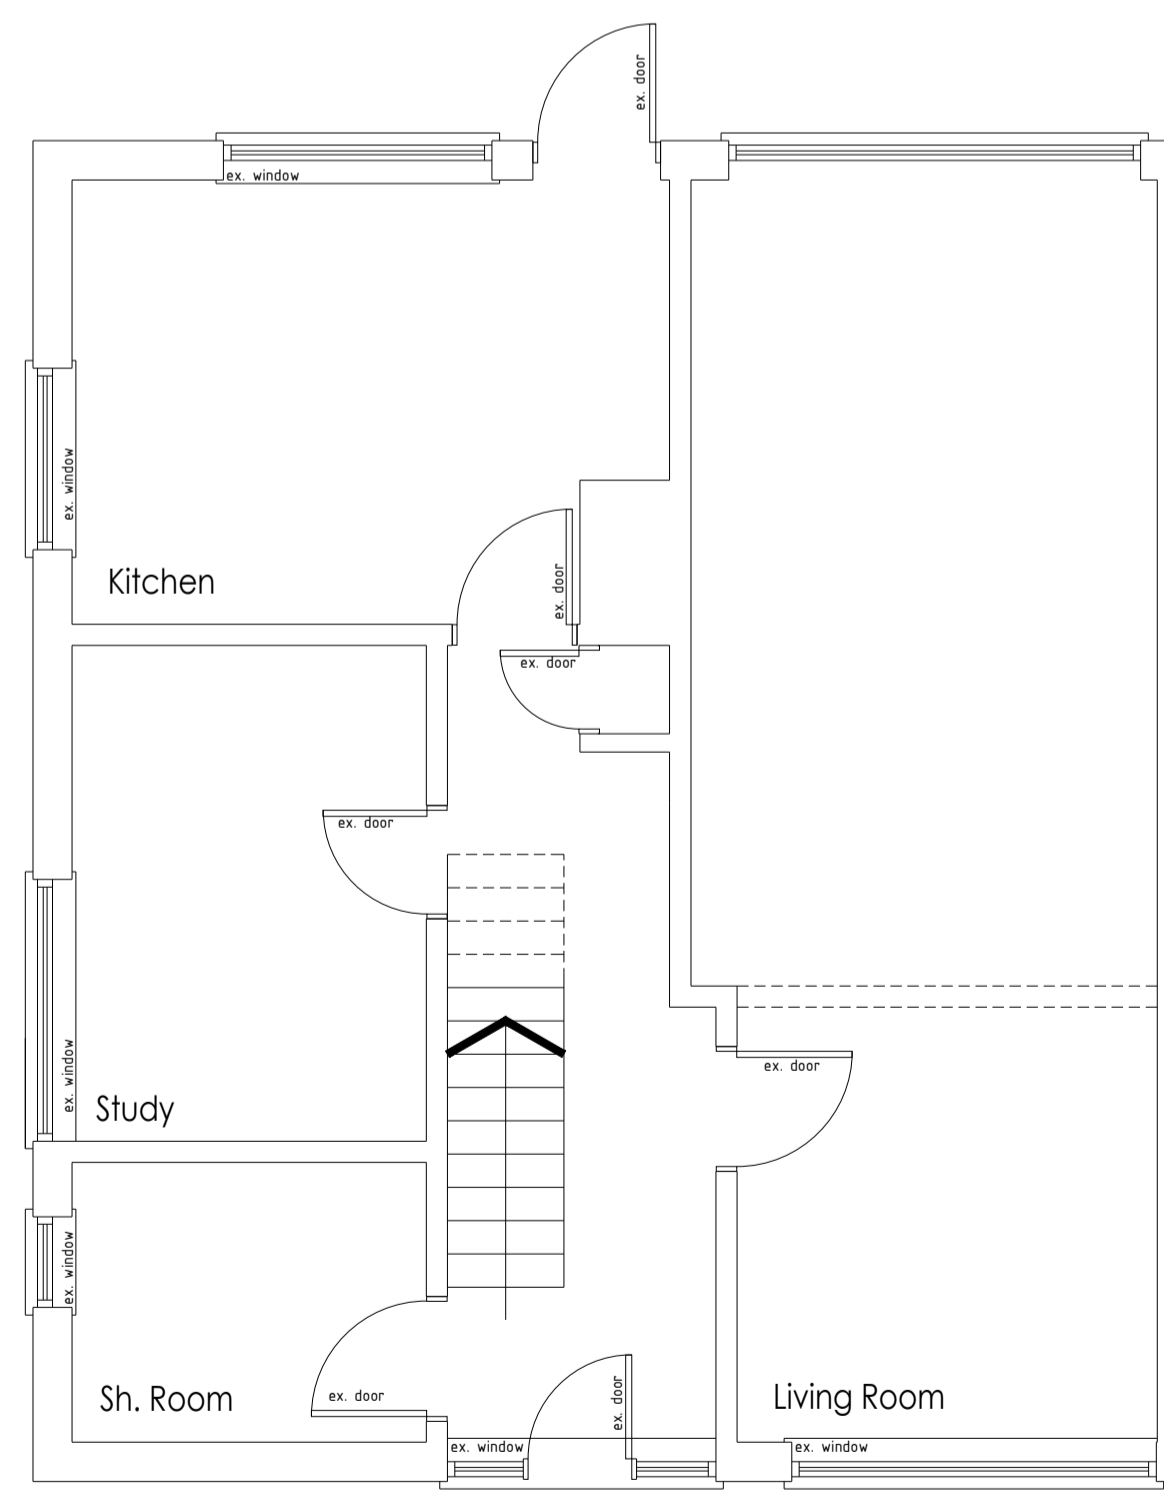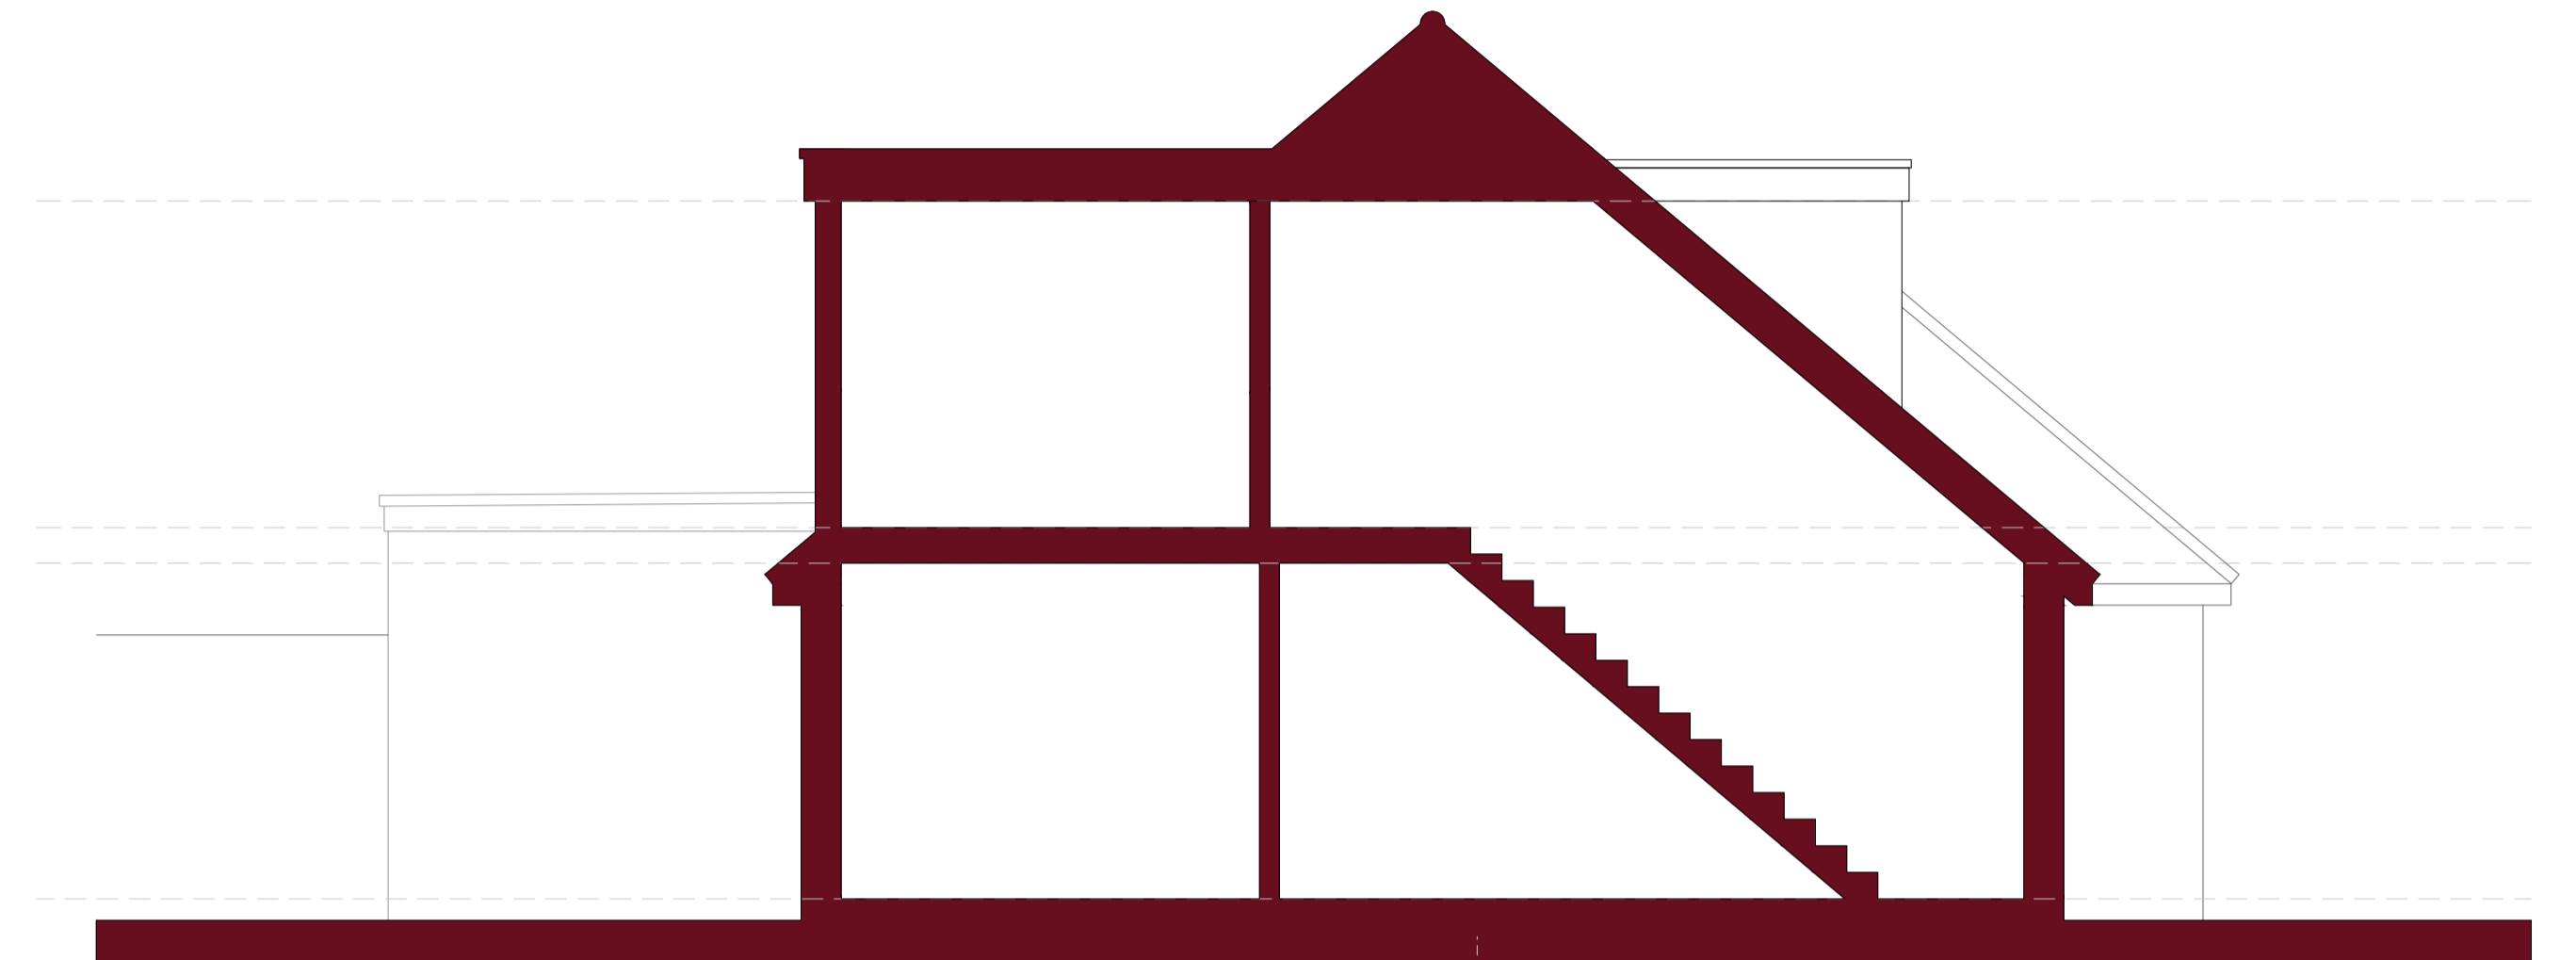


Ground Floor

0 1m 2 3  
scale bar

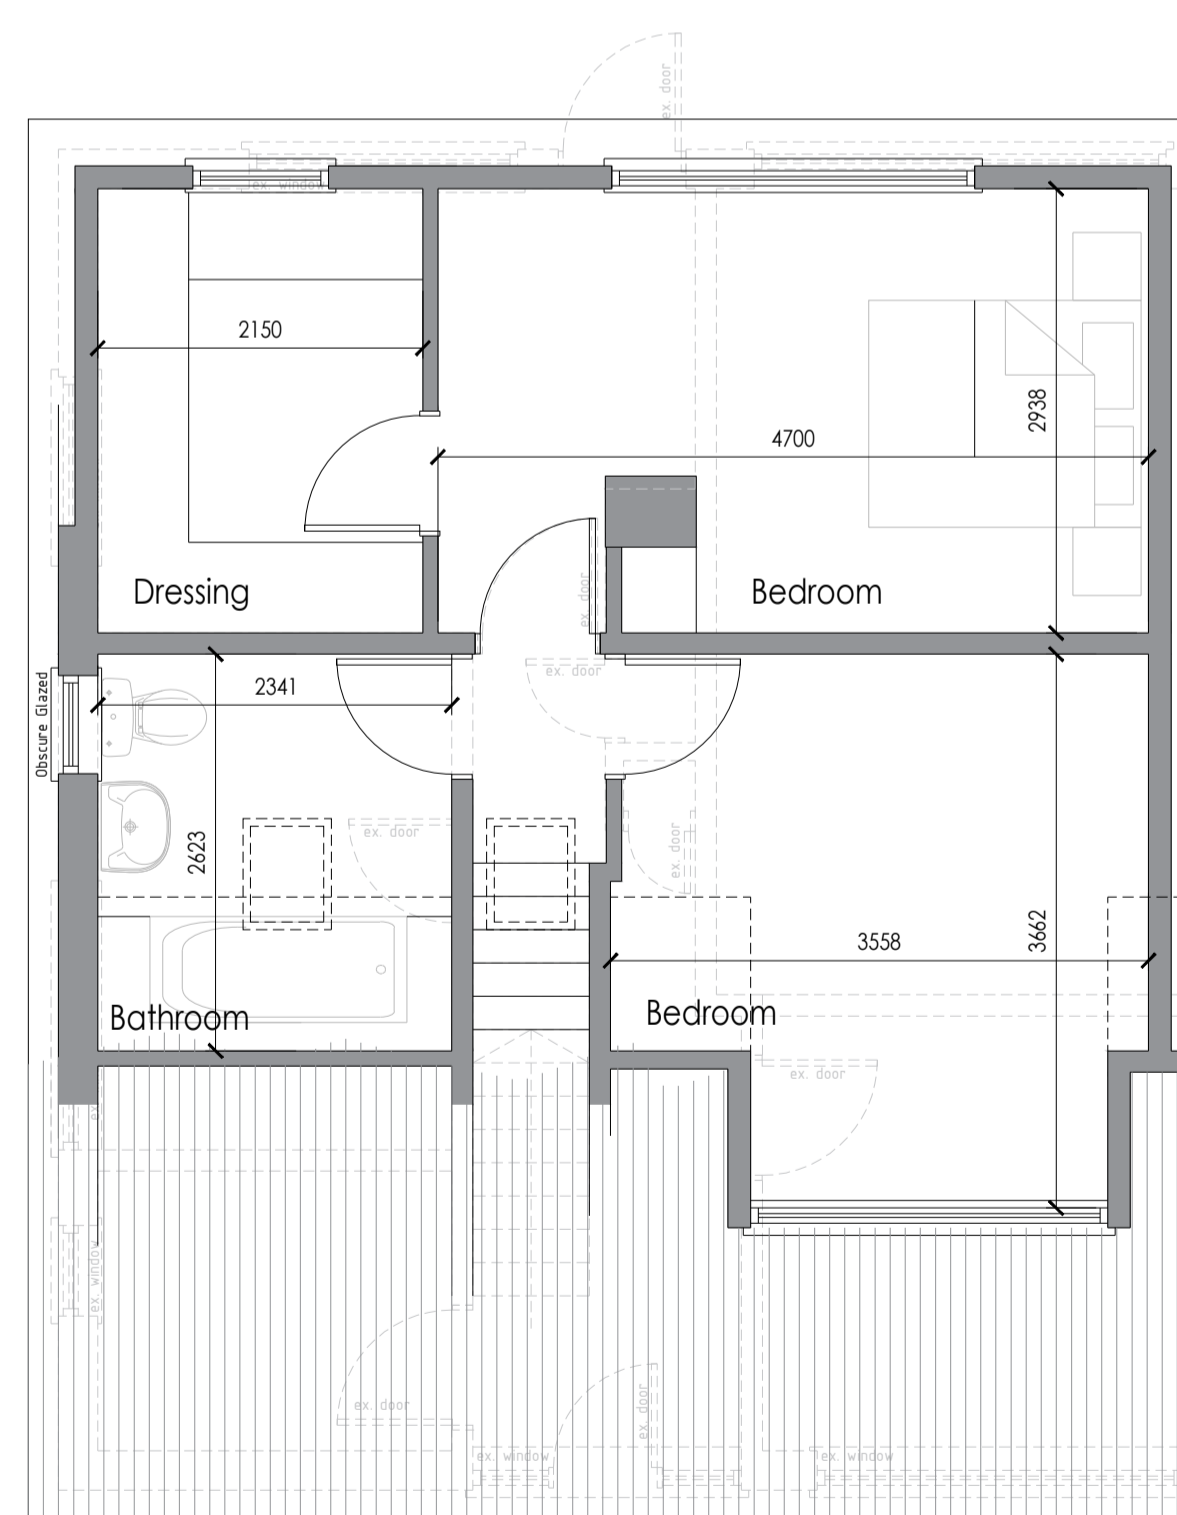

First Floor

0 1m 2 3  
scale bar

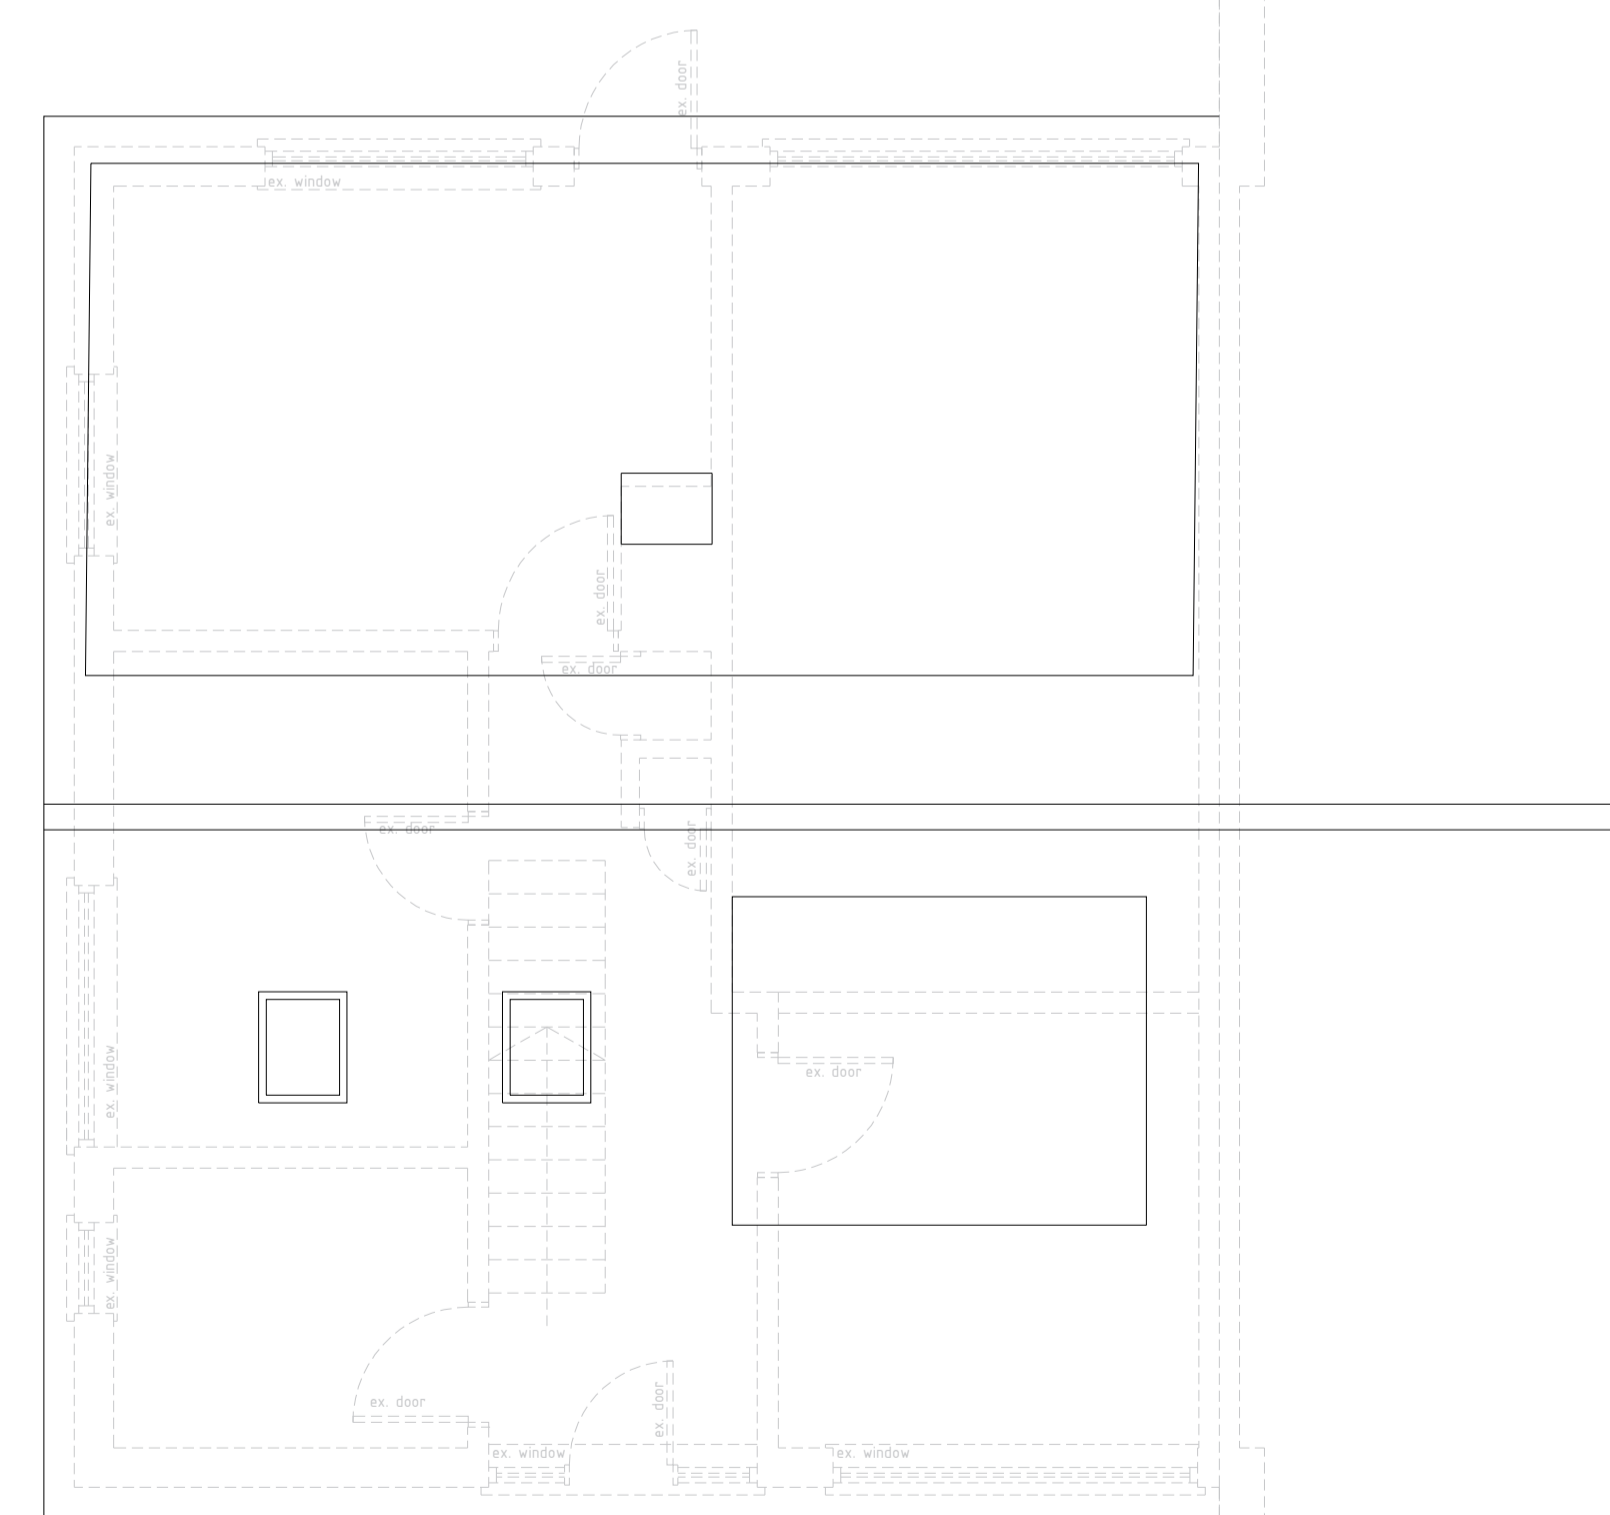

Roof Plan

0 1m 2 3  
scale bar



Client: Mr & Mrs N Crewdon

Drawing Title: Proposed Plans & Elevations

Site Address: 6 Elder Way, Wickford

Date: 08.08.021 Drawn By: IAB

Scale: 1:50 & 1:100 @A1

Stage: Planning

Dwg No: SL21.06.351-02