



Front Elevation  
0 1m 2 3  
scale bar



Flank Elevation  
0 1m 2 3  
scale bar



Rear Floor  
0 1m 2 3  
scale bar

General notes:


All work to comply with current British Standards, Building Regulation and codes of practice.  
NO responsibility can be taken if dimensions are scaled from this drawing. Building Regulation Approval to be PASSED before any work commence on site.  
All Structural members to have Full Structural Calculation to satisfy Local Authority.

Any Variations or on site amendments to be cleared by client


This Drawing is to be read in conjunction with all other relevant documents

All dimensions are to be confirmed on site before commencement of work by the nominated Contractor

PARTY WALLS NOTICES to be served and agreed before any work on foundations are taken place.

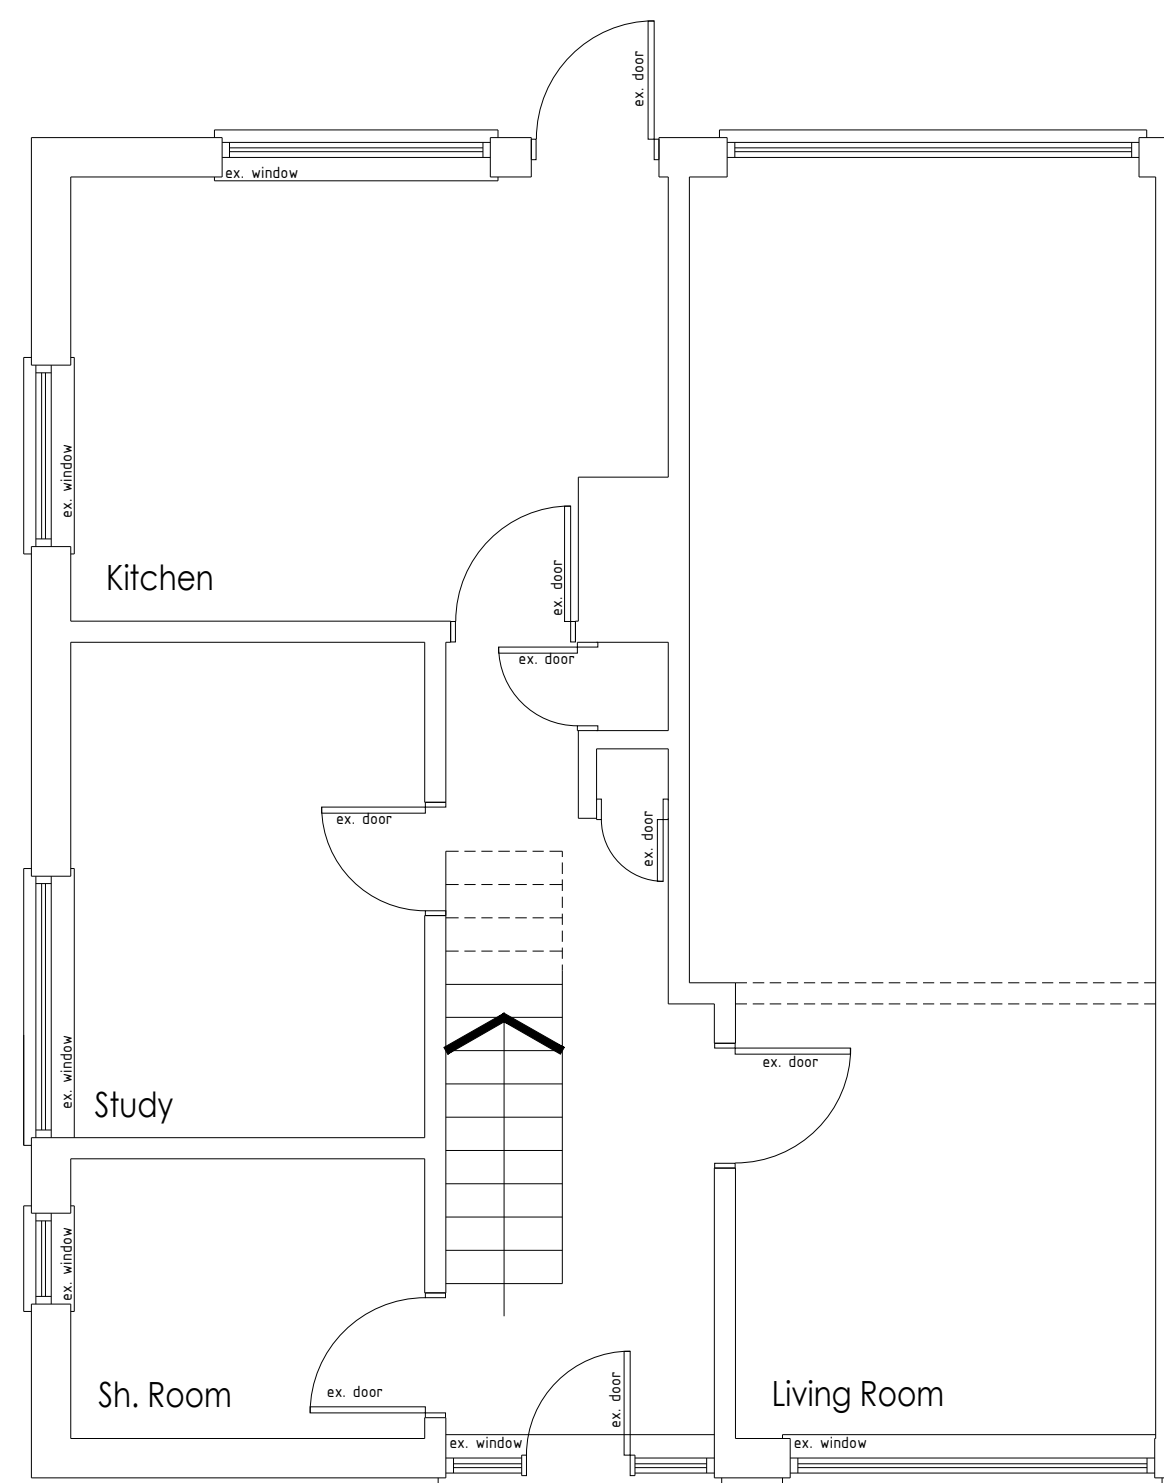

Ground Floor  
0 1m 2 3  
scale bar

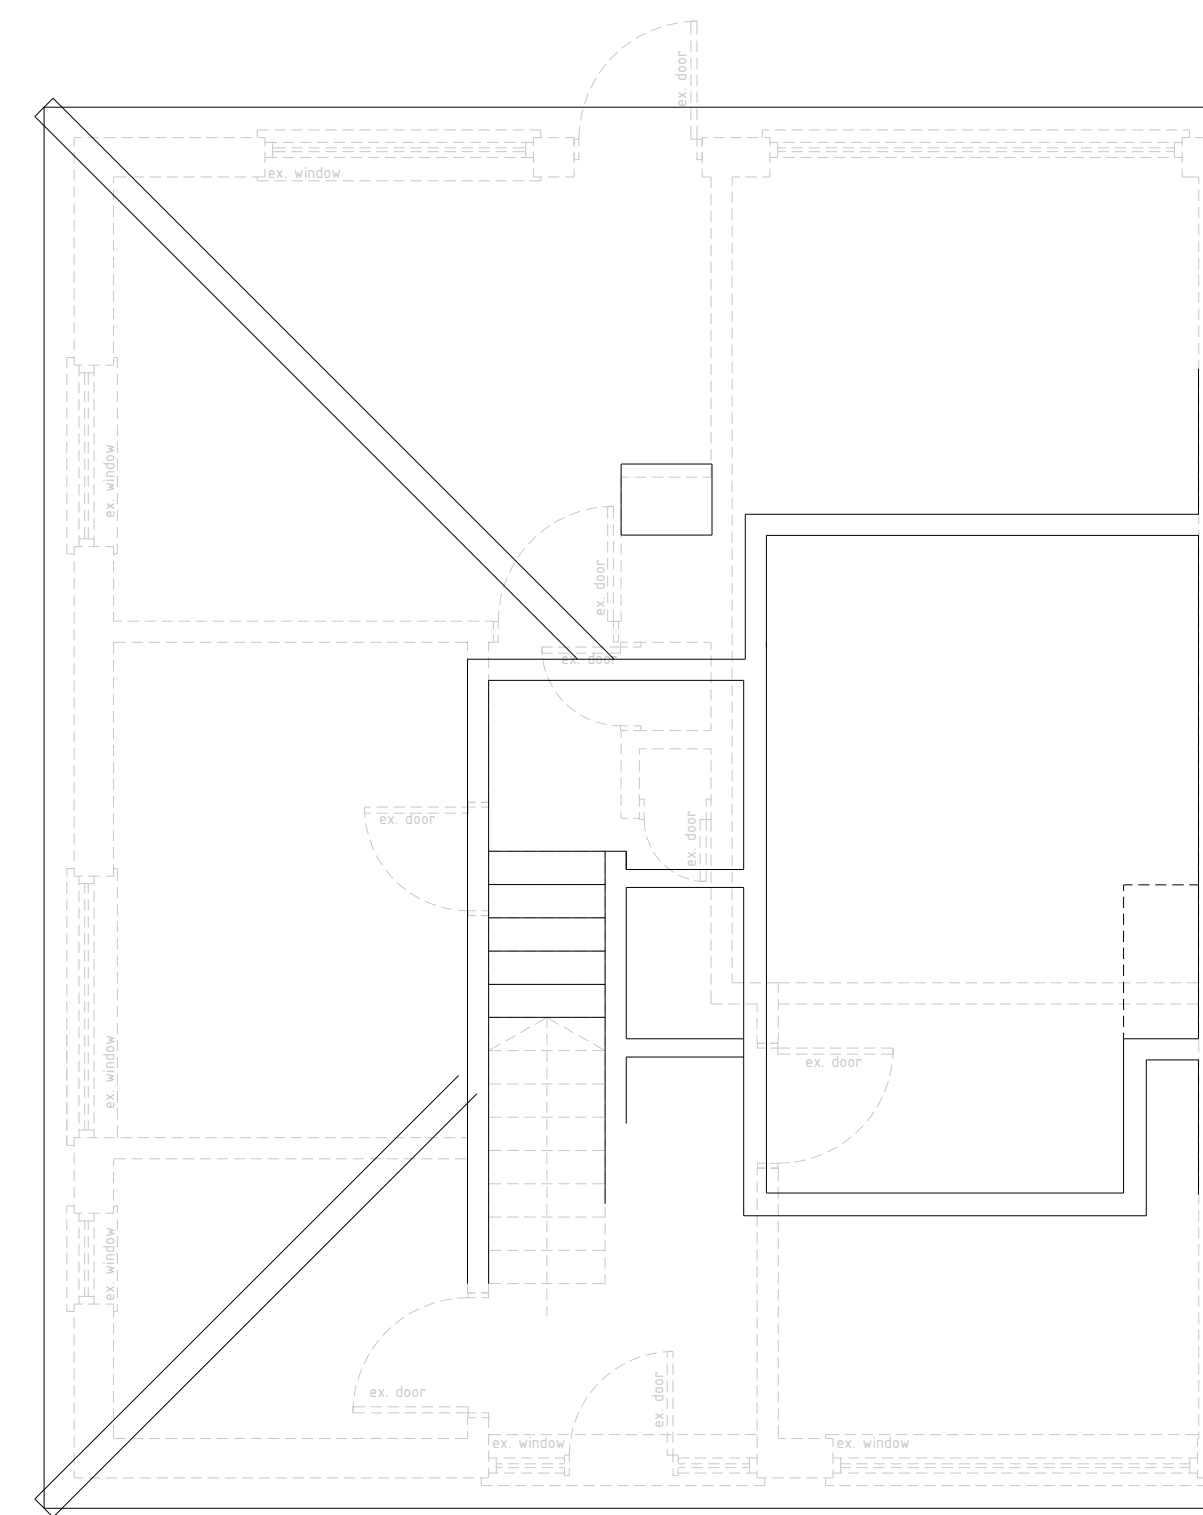

First Floor  
0 1m 2 3  
scale bar



**Client:** Mr & Mrs N Crewdon

**Drawing Title:** Existing Plans & Elevations

**Site Address:** 6 Elder Way, Wickford

**Date:** 08.08.021 **Drawn By:** IAB

**Scale:** 1:50 & 1:100 @A1

**Stage:** Planning

**Dwg No:** SL21.06.351-01